


F.A.P. RTE.	SECTION	COUNTY	TOTAL SHEETS	SHEET NO.
310	139-BI	McDONOUGH	38	7
STA.	TO STA.			
FED. ROAD DIST. NO.	ILLINOIS	FED. AID PROJECT		

SEC. 10, T. 5 N., R. 2 W., 4th P.M.



BARN

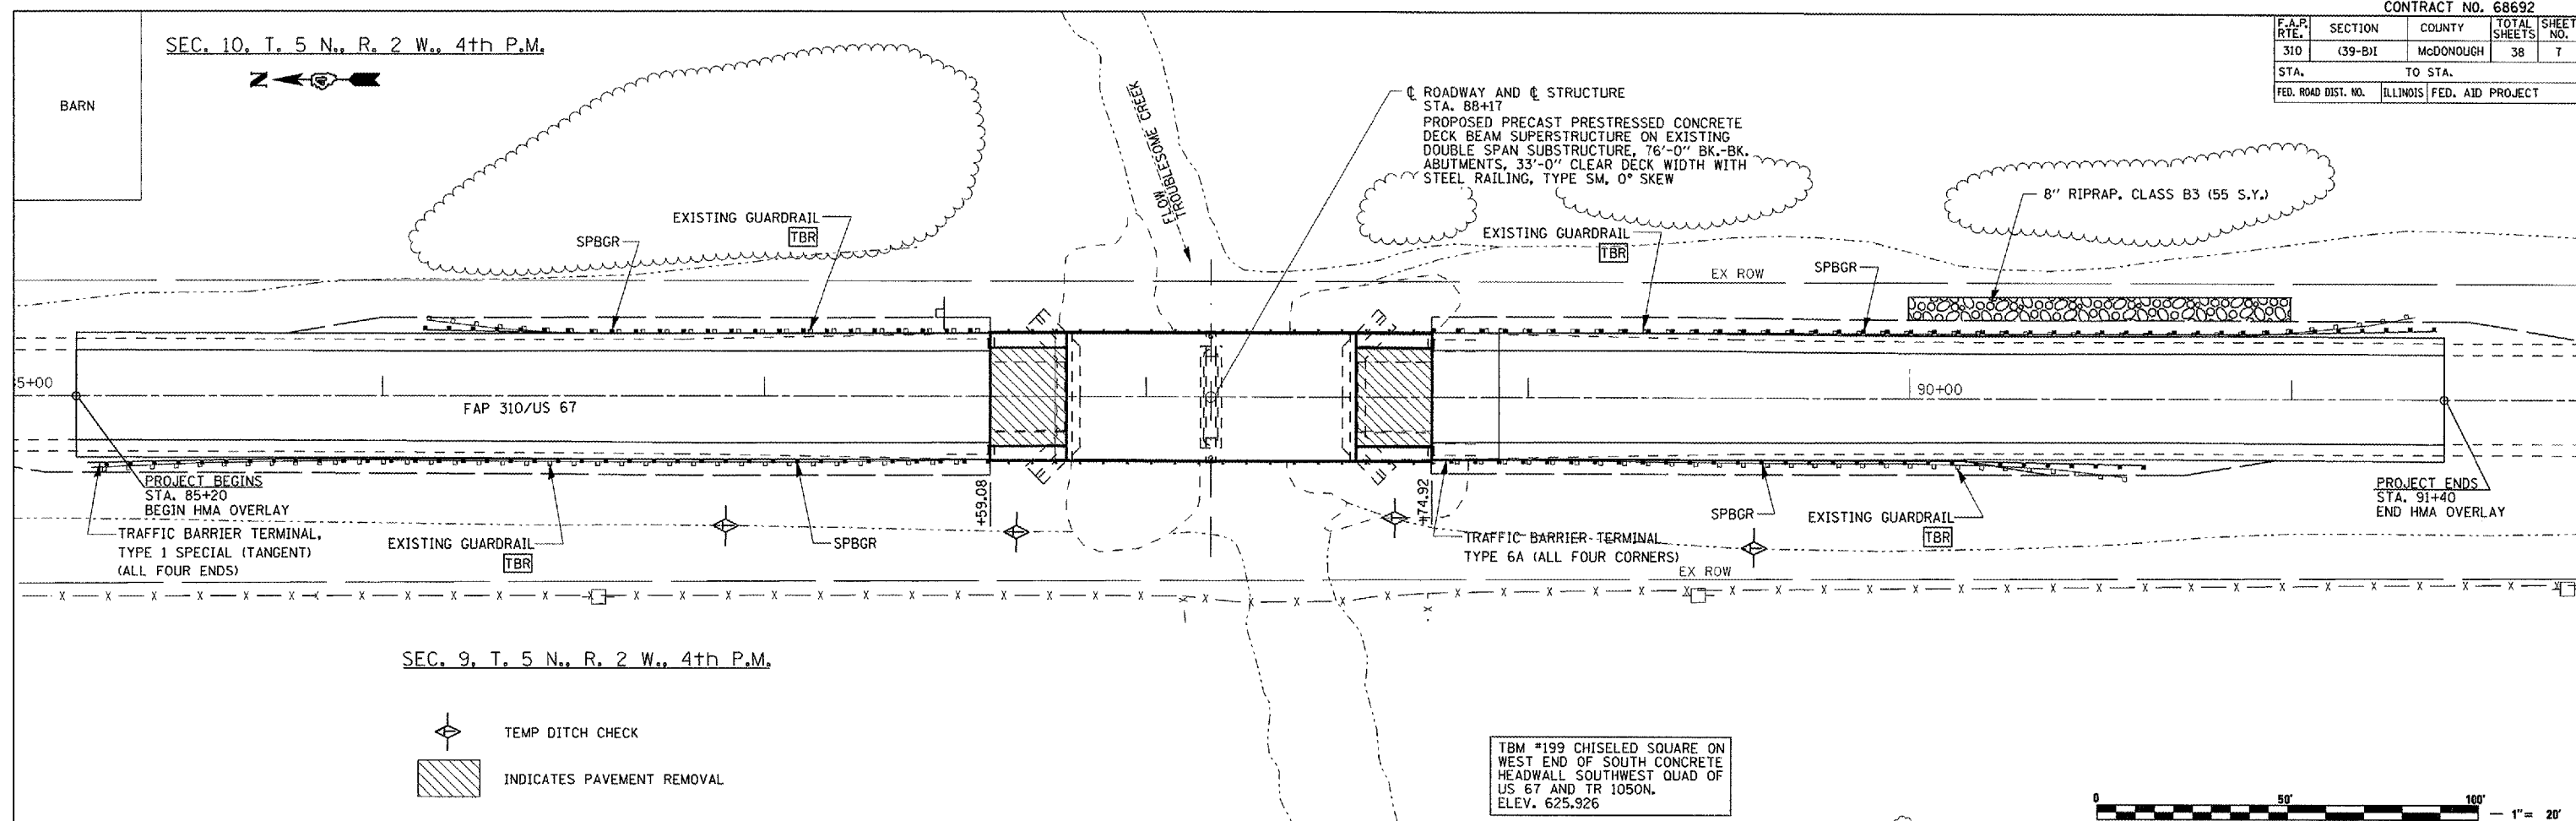

SEC. 9, T. 5 N., R. 2 W., 4th P.M.


- TEMP DITCH CHECK
- INDICATES PAVEMENT REMOVAL

TBM #199 CHISELED SQUARE ON WEST END OF SOUTH CONCRETE HEADWALL SOUTHWEST QUAD OF US 67 AND TR 1050N. ELEV. 625.926



DATE	
BY	
PLANNED	
DESIGNED	
CHECKED	
APPROVED	
DATE	
BY	
DATE	
BY	
DATE	
BY	
DATE	
BY	

DATE	
BY	
PROFILING	
GRADES CHECKED	
STRUCTURE NOTATION	
DATE	
BY	
DATE	
BY	
DATE	
BY	

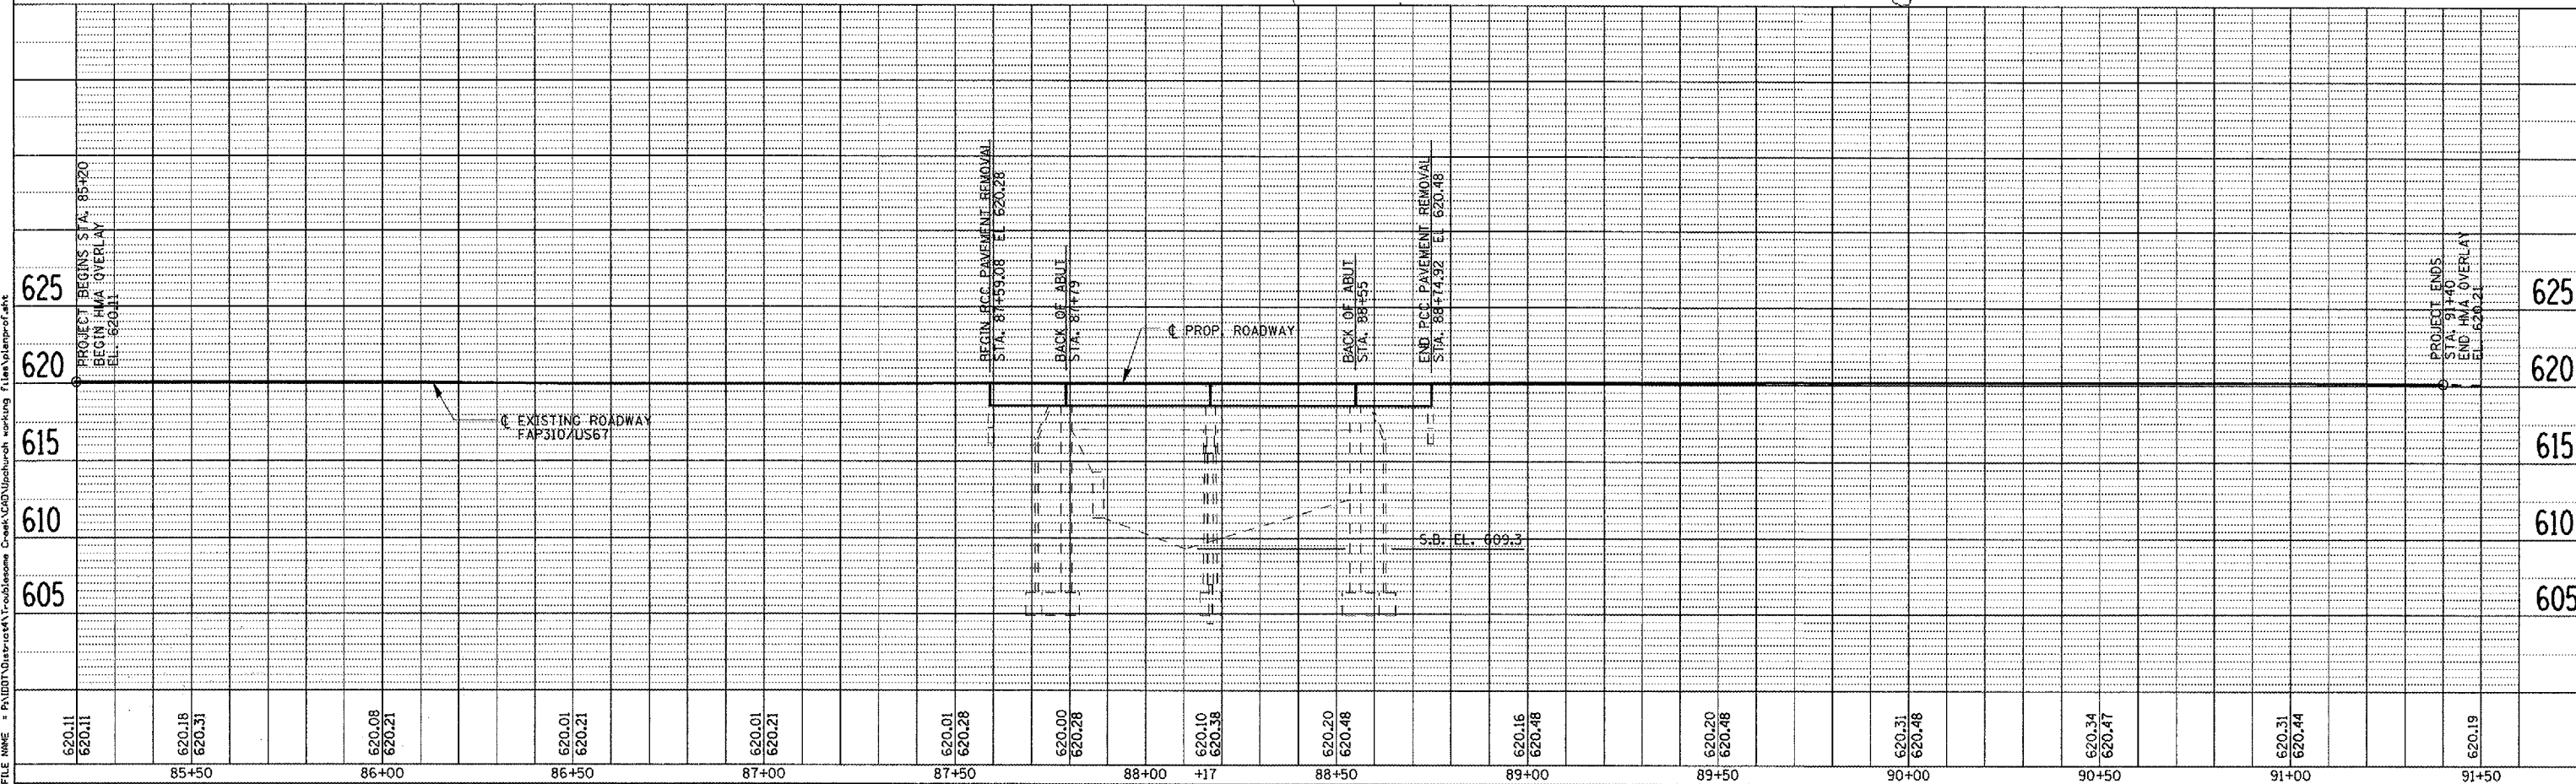

TUG PROJ. # 337012-01
FILE DATE = 1/22/2008
FILE NAME = P:\TUG\337012-01\TUG337012-01.dwg