




F.A.P. RTE.	SECTION	COUNTY	TOTAL SHEETS	SHEET NO.
310	(39B)1	McDONOUGH	38	19
STA.	TO STA.			
FED. ROAD DIST. NO.	ILLINOIS	FED. AID PROJECT		
SHEET 10 OF 12 SHEETS				

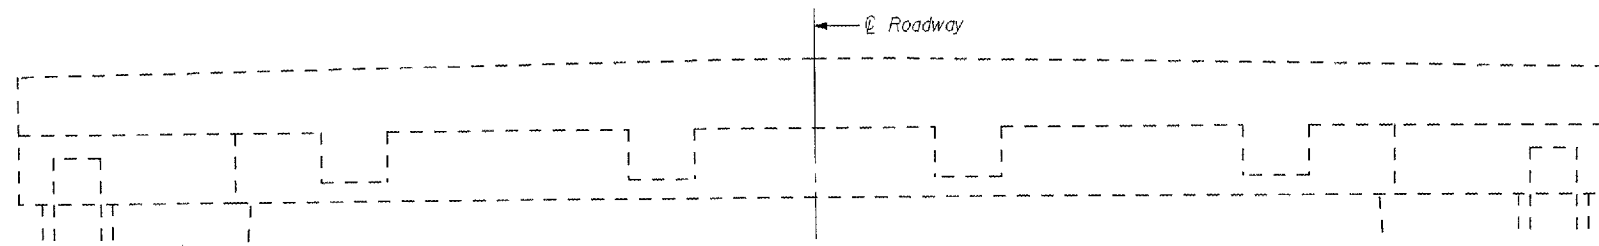


**ELEVATION**  
(North Face)

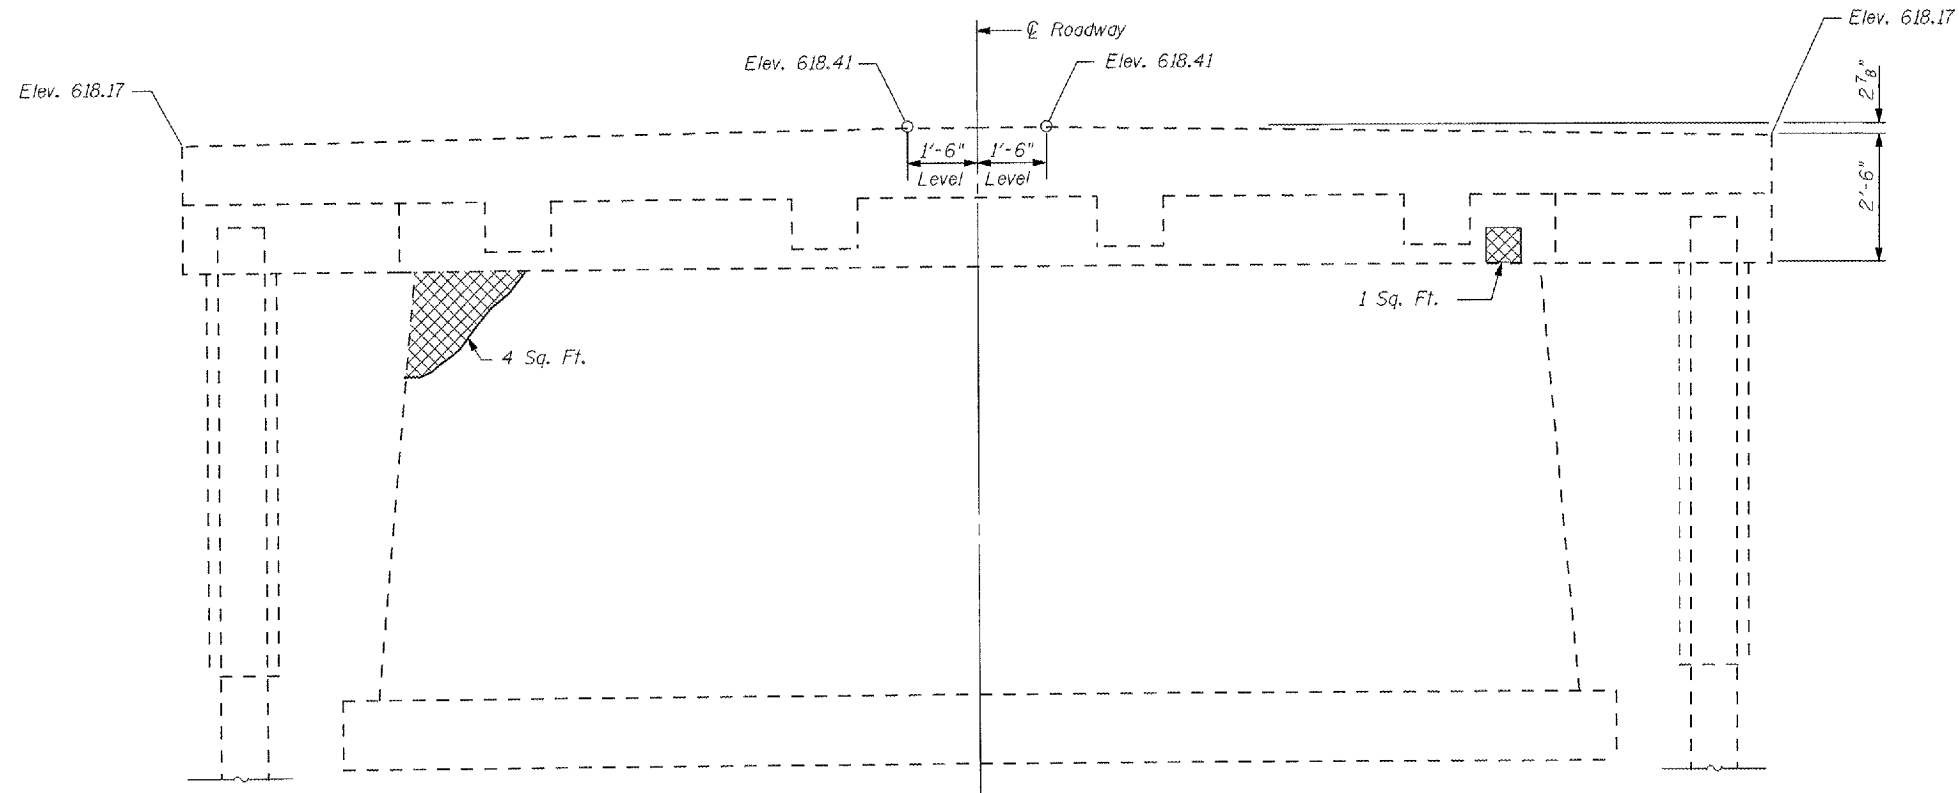

**ELEVATION**  
(South Face)

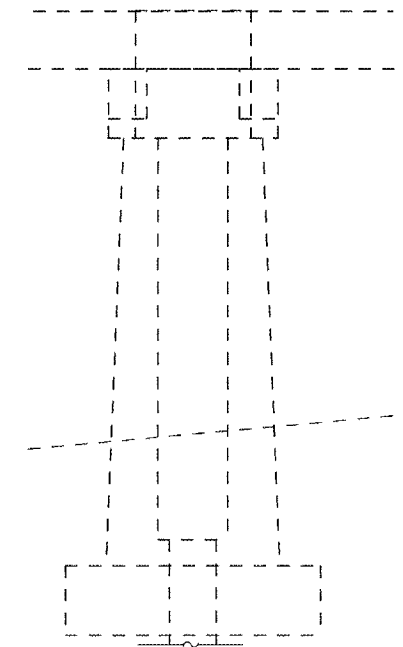

**ELEVATION**  
(Side View)

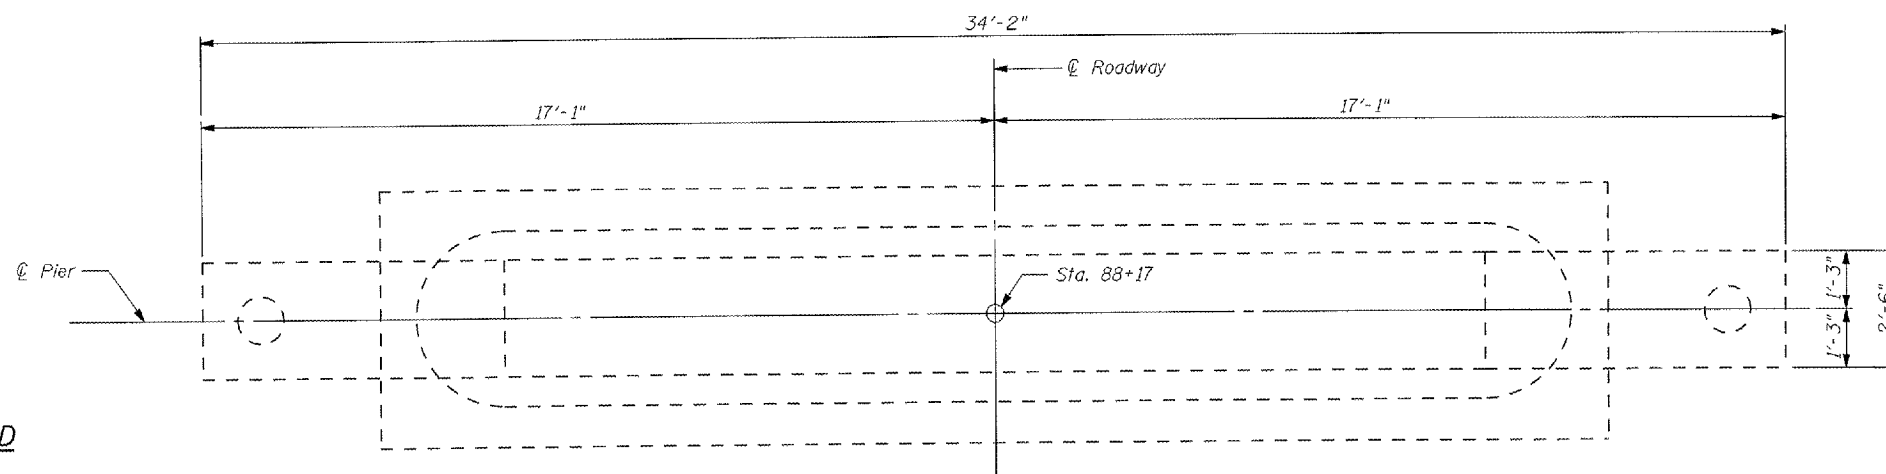

**PLAN**

**BILL OF MATERIAL**

ITEM	UNIT	QUANTITY
Structural Repair of Concrete (Depth equal to or less than 5")	Sq. Ft.	5

**LEGEND**

- Structural repair of Concrete (Depth equal to or less than 5")
- $\pm$  5' Epoxy Crack Injection (Crack widths shown are approx. 1/16" to 1/8" in width)
- H.L. Hairline Crack (not to be sealed)

REVISIONS	
NAME	DATE

ILLINOIS DEPARTMENT OF TRANSPORTATION  
**PIER DETAILS**  
US 67 OVER TROUBLESOME CREEK  
FAP 310 SECTION (39B)1  
McDONOUGH COUNTY STR. 055-0005  
SCALE: N.T.S. DRAWN BY RMH  
DATE DEC 2007 CHECKED BY MJS