
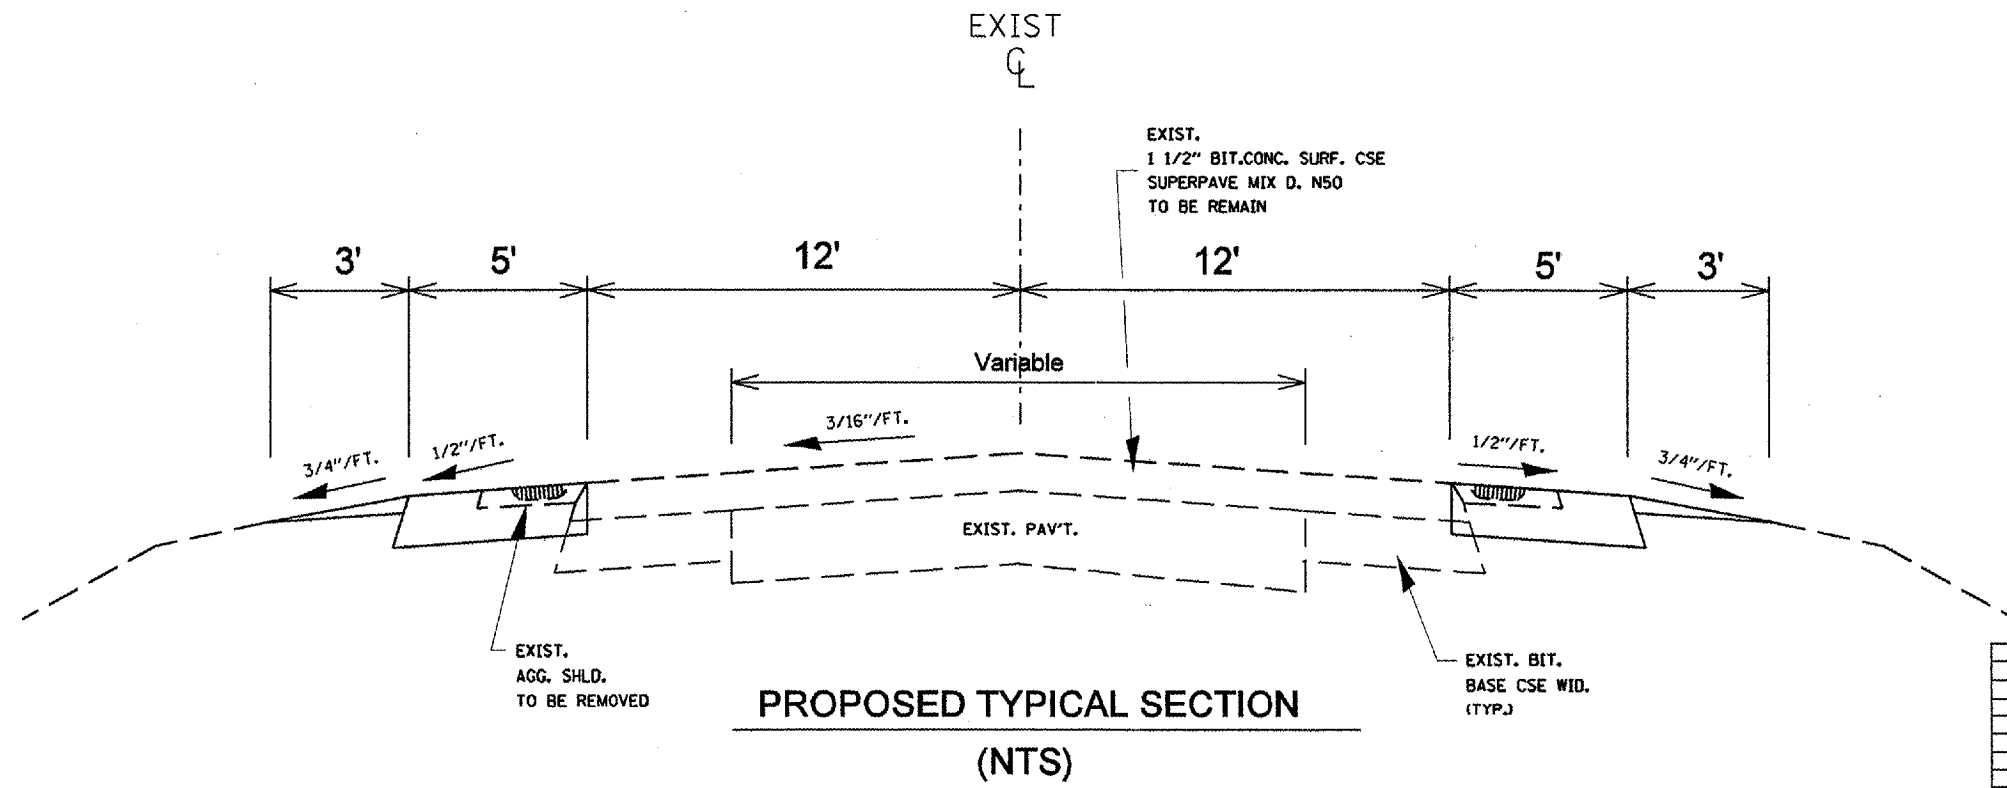


F.A. RTE.	SECTION	COUNTY	TOTAL SHEETS	SHEET NO.
698	127I	WOODFORD	7	2
STA.		TO STA.		
FED. ROAD DIST. NO.		ILLINOIS FED. AID PROJECT		

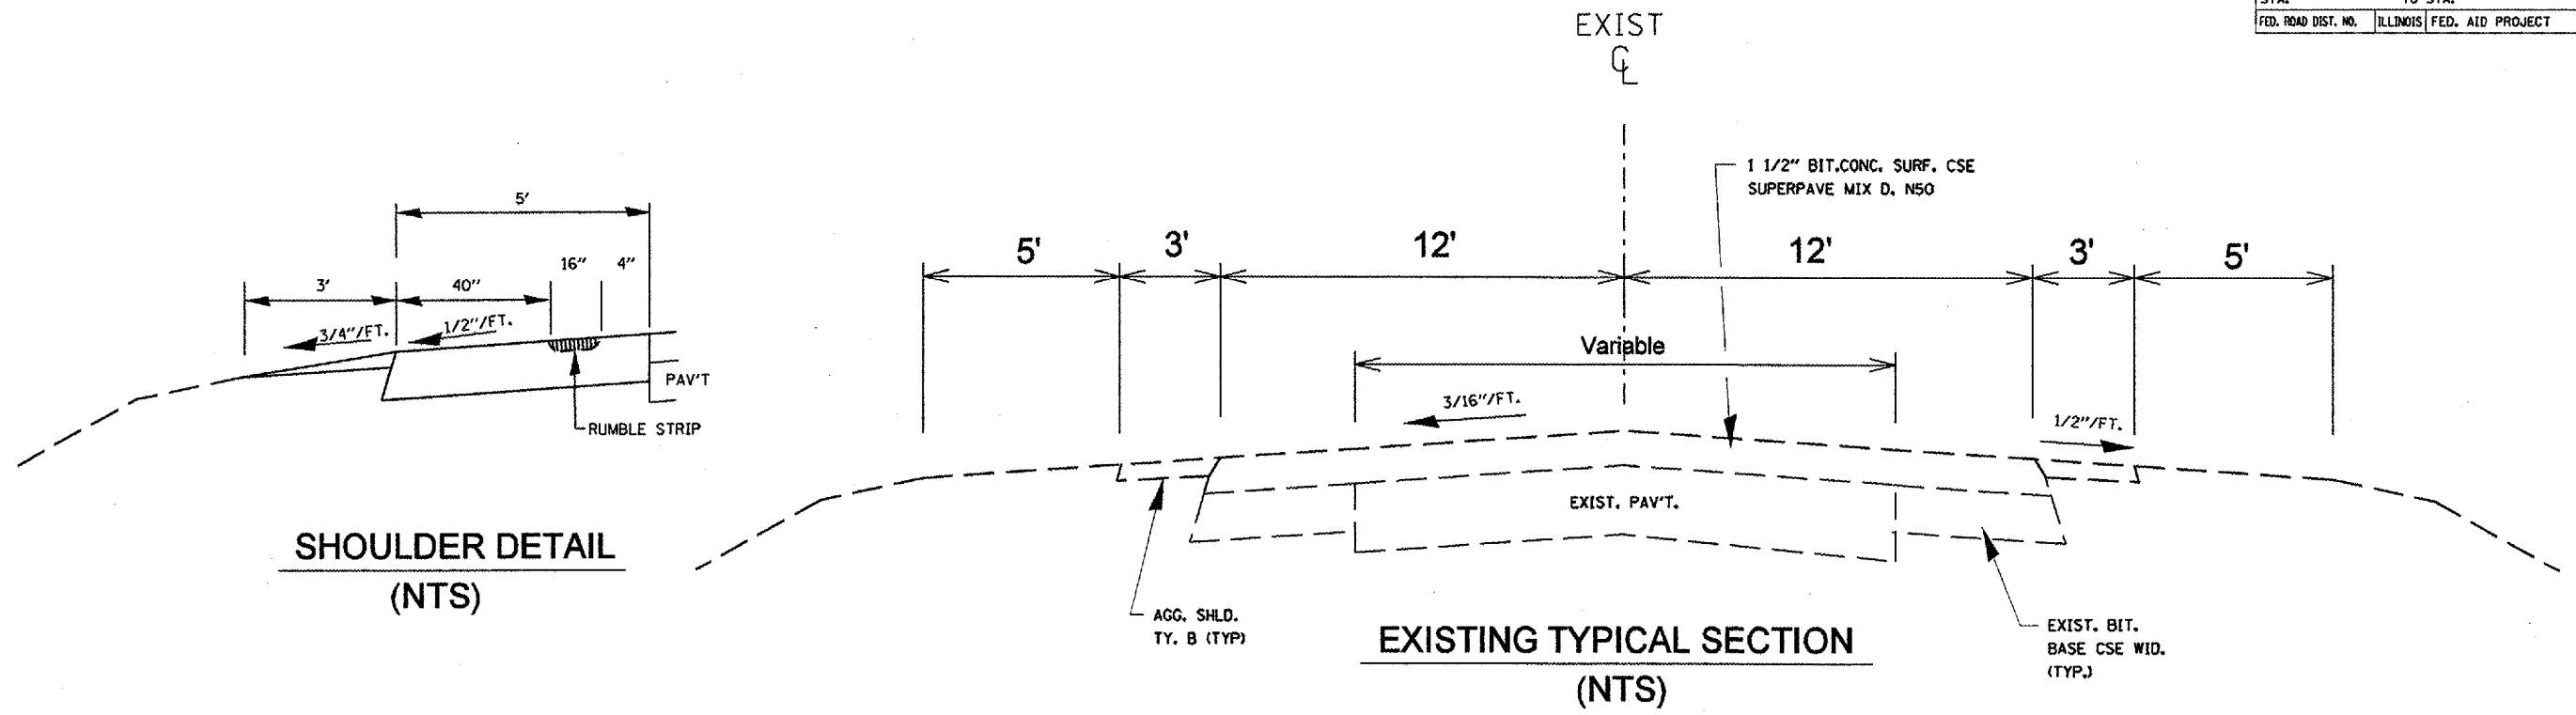

REVISIONS	
NAME	DATE

ILLINOIS DEPARTMENT OF TRANSPORTATION

TYPICAL SECTIONS

SCALE: VERT. _____
 HORIZ. _____
 DATE _____

DRAWN BY _____
 CHECKED BY _____

PLOT DATE = 1/21/2008
 FILE NAME = S:\GEN\DRY\SYSTEM\PLANS\68770\68770.dgn
 PLOT SCALE = 1/8"=1' / IN.
 USER NAME = boggerm