
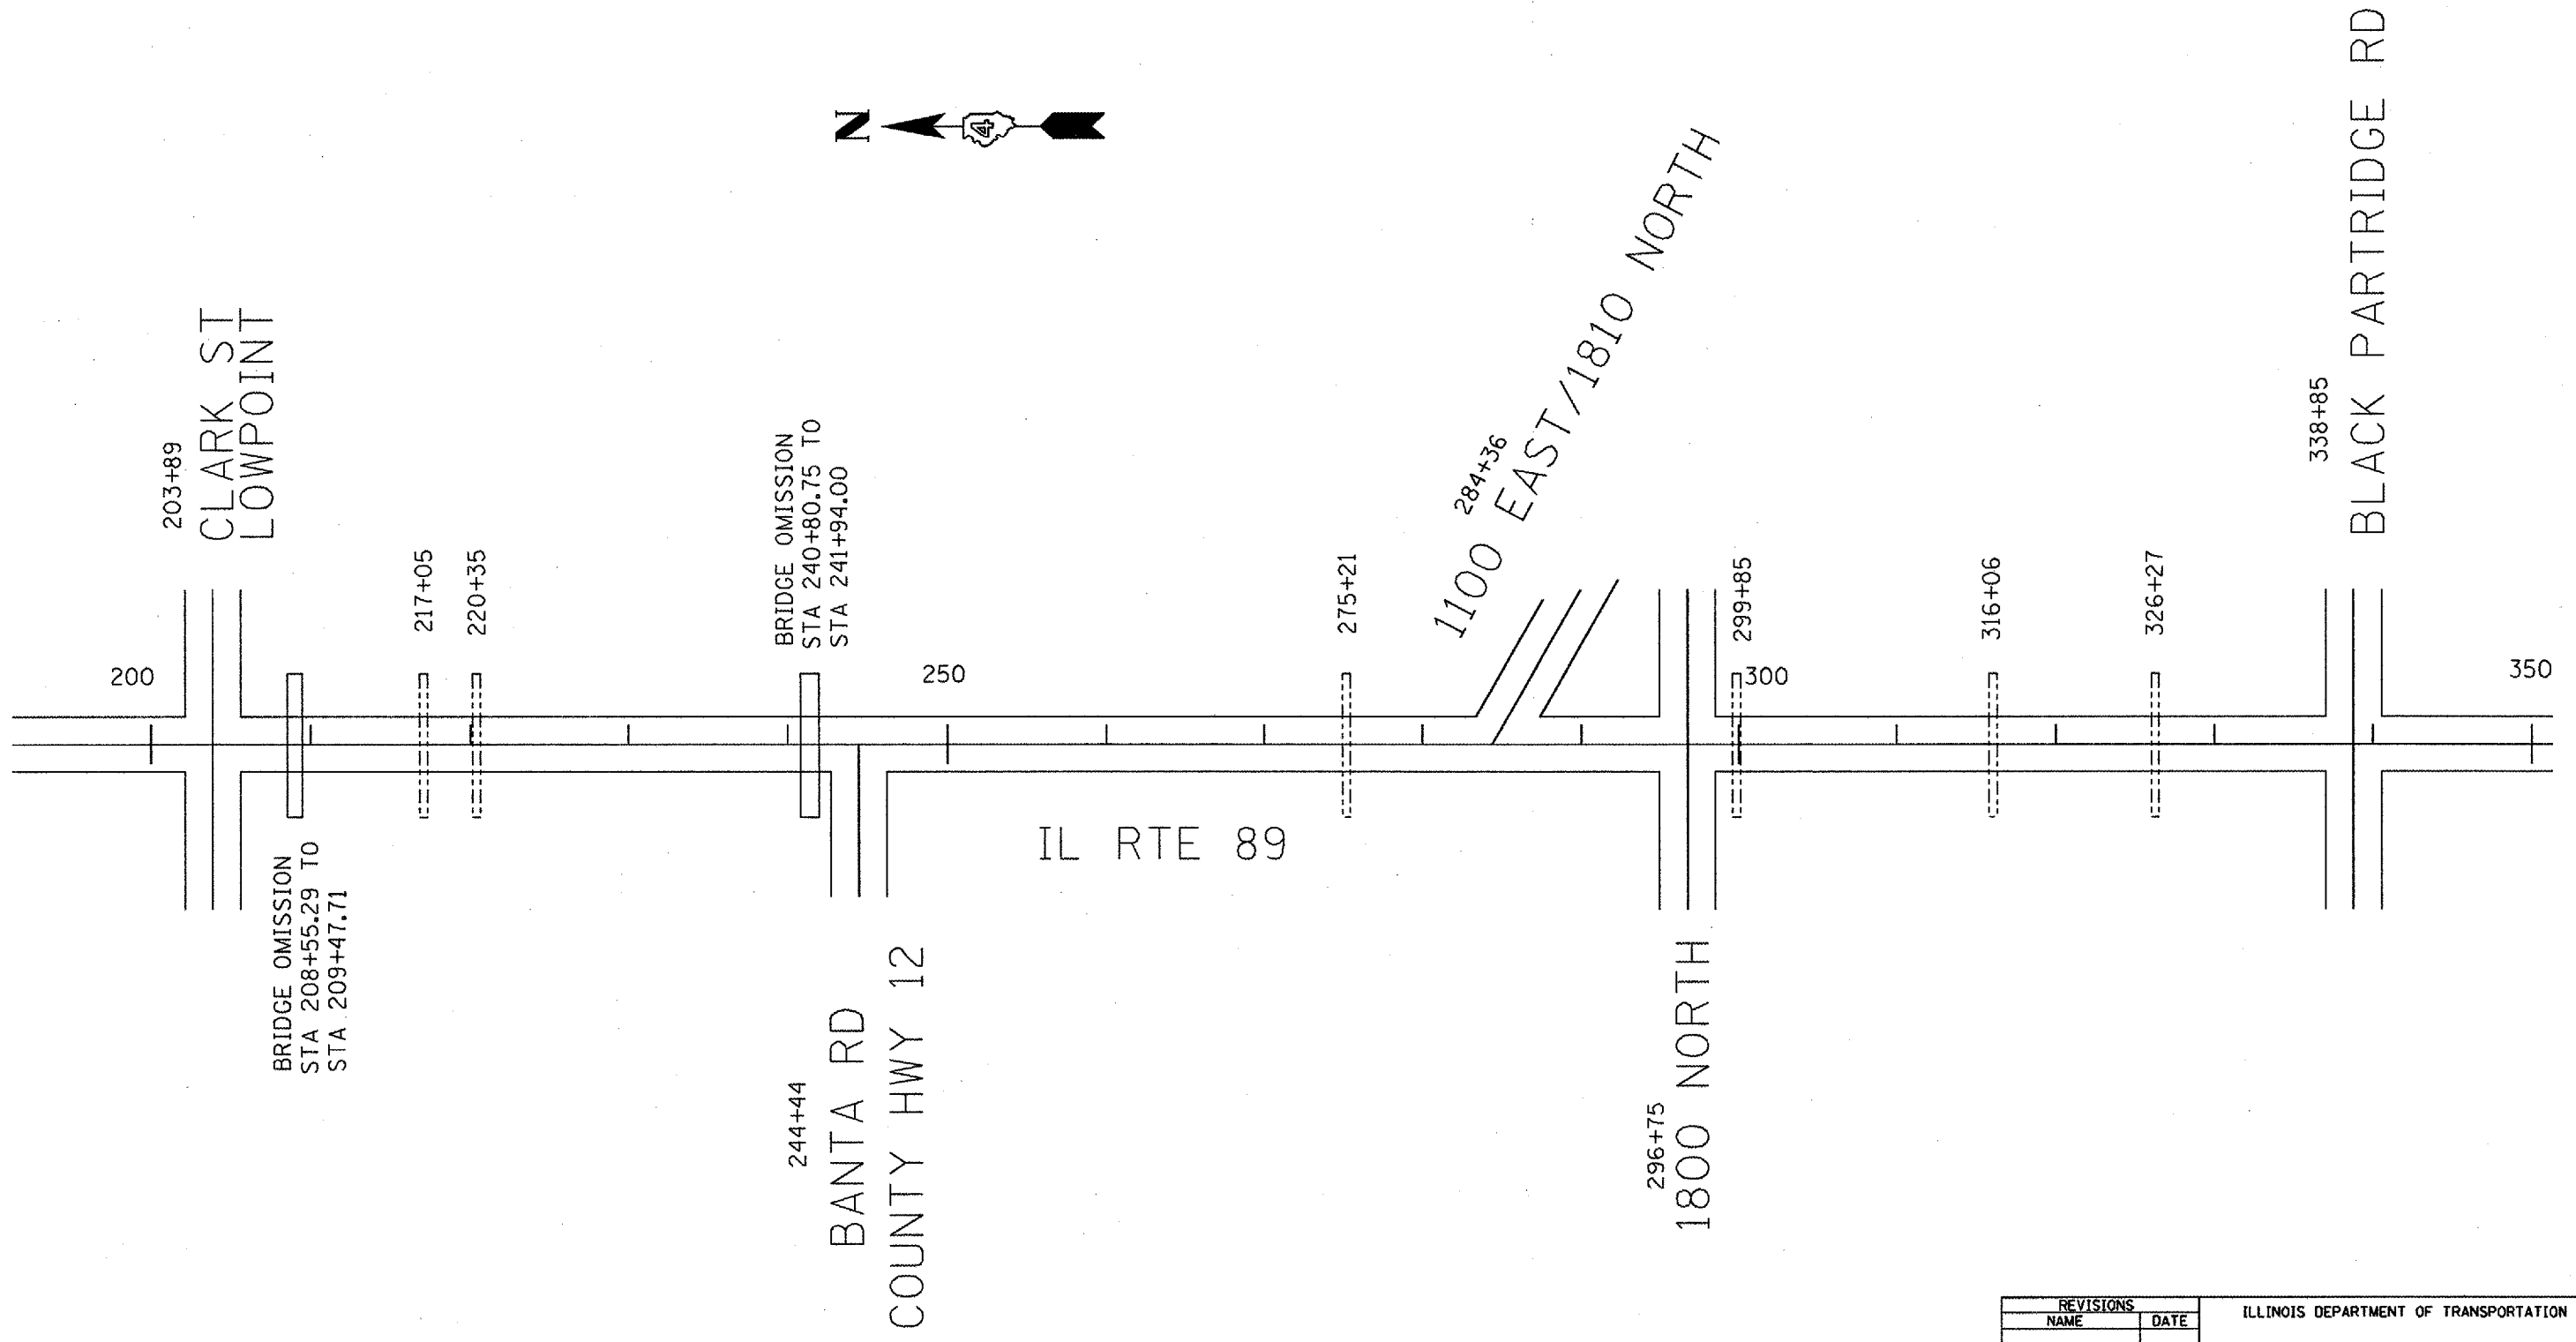


F.A.P. RTE.	SECTION	COUNTY	TOTAL SHEETS	SHEET NO.
698	1271	WOODFORD	7	6
STA.		TO STA.		
FED. ROAD DIST. NO.		ILLINOIS FED. AID PROJECT		

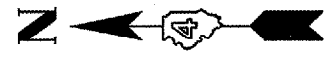

PLOT DATE = 1/12/2009  
 FILE NAME = S:\GENERAL\PROJECTS\108\PLUS\SUB\613\68770\68770.dgn  
 PLOT SCALE = 1/8" = 1'-0"  
 USER NAME = boymrj

REVISIONS	
NAME	DATE

ILLINOIS DEPARTMENT OF TRANSPORTATION

**LINE DIAGRAM / SWPPP**

SCALE: VERT. DATE      HORIZ. DATE

DRAWN BY      CHECKED BY