

F.A.P. RTE.	SECTION	COUNTY	TOTAL SHEETS	SHEET NO.
313	16B1	HENDERSON	15	9
STA. 625+30.00		TO STA. 625+73.00		
FED. ROAD DIST. NO. 4 ILLINOIS FED. AID PROJECT				

B.M. - Chisled square on SW end of W.abutment of bridge, Sta. 625+73, Elev. 645.45


T10N- R2W- 4th P.M.
SE 1/4 SECTION 16



DALE GIBB

OLD TOM CREEK

Trees & Brush

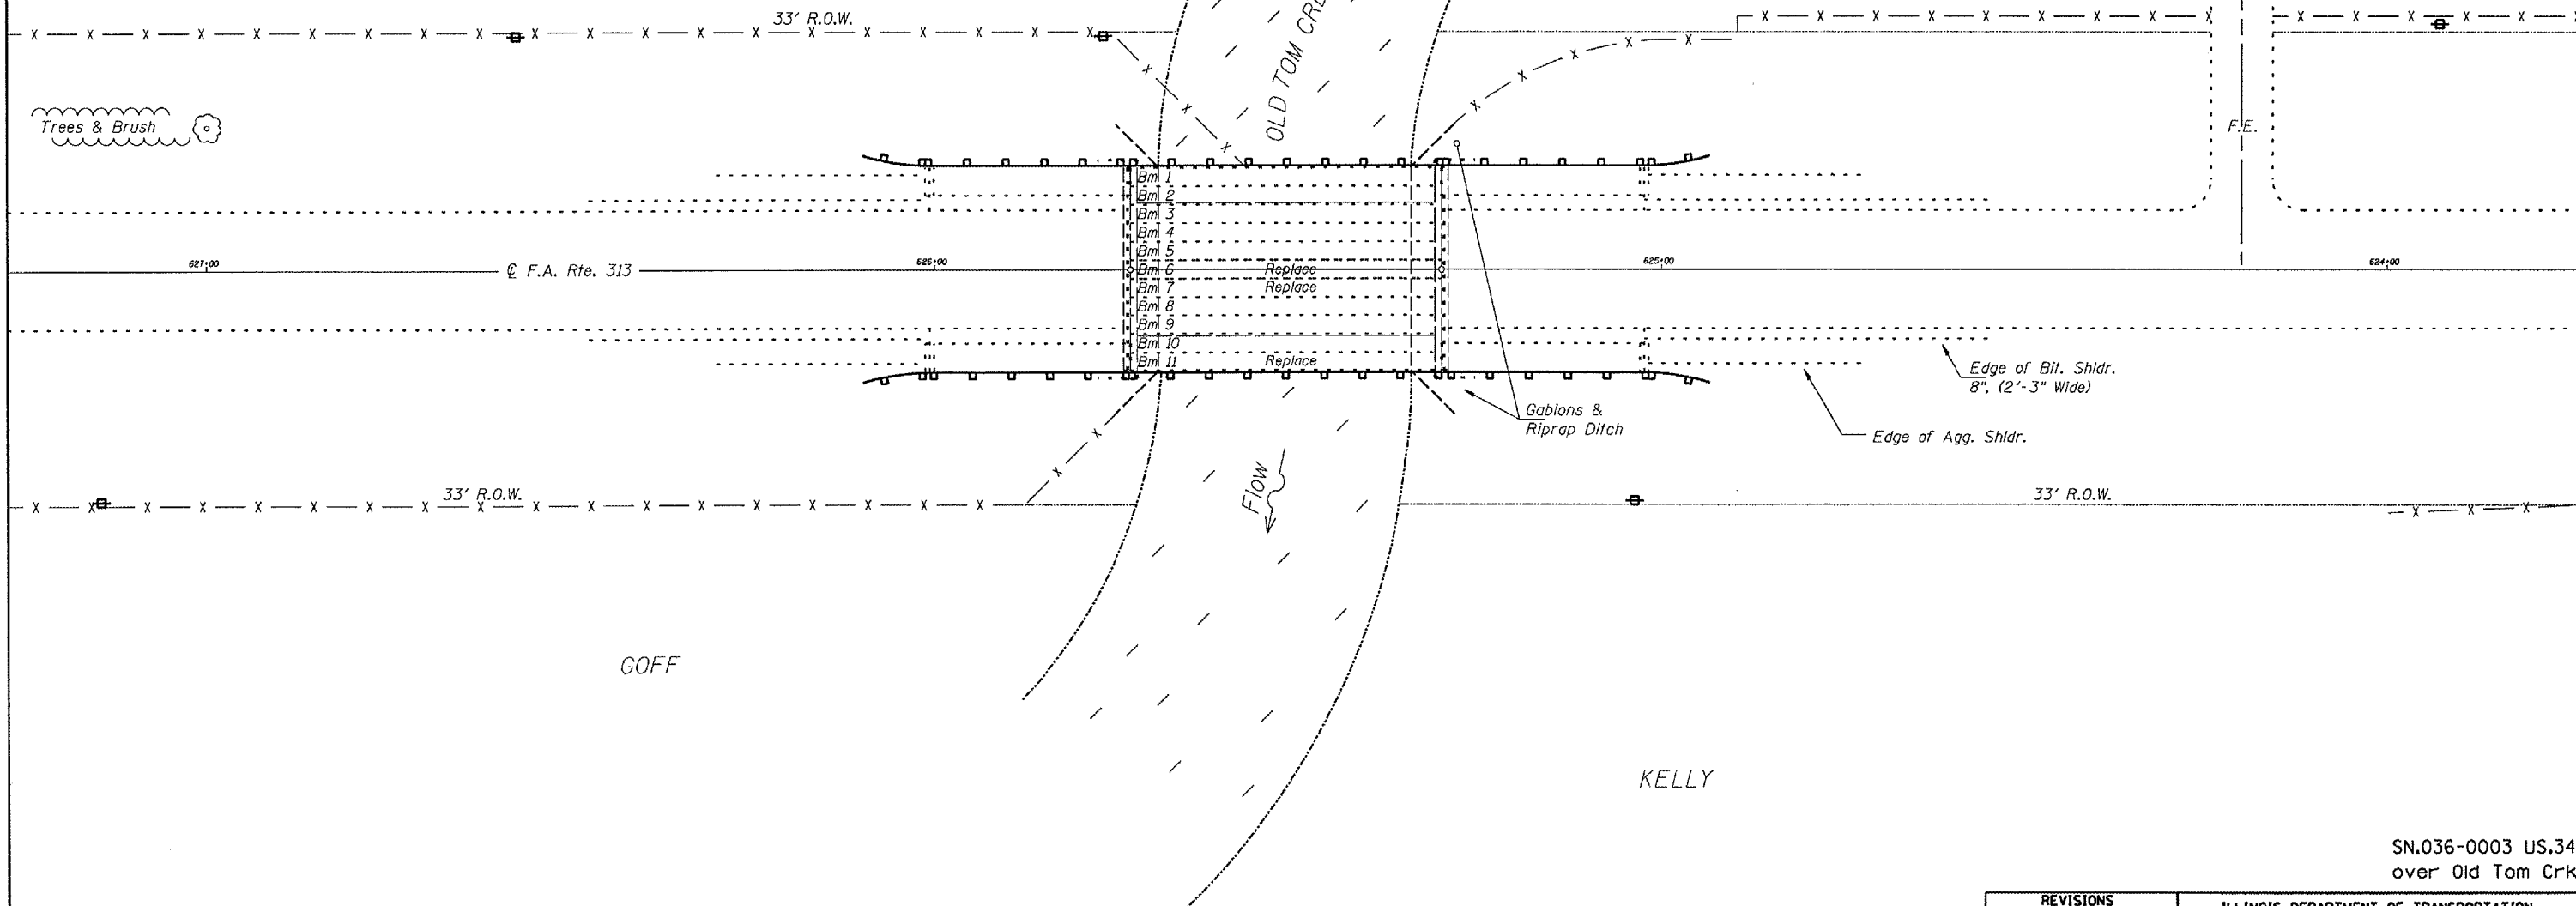

GOFF

KELLY

NW 1/4 SECTION 21

SN.036-0003 US.34
over Old Tom Crk.

REVISIONS	
NAME	DATE

ILLINOIS DEPARTMENT OF TRANSPORTATION

GENERAL LAYOUT

SCALE: VERT.
HORIZ.
DATE 08-20-2007

DRAWN BY CEJ
CHECKED BY

DATE 08-16-07
C:\GIS\GENR\T10N.P16\16B1\BRIDGE Contract\Emergency\PCB\Repairs\68771\SN036-0003\US34\over Tom Crk.dwg
SCALE
#REF!