
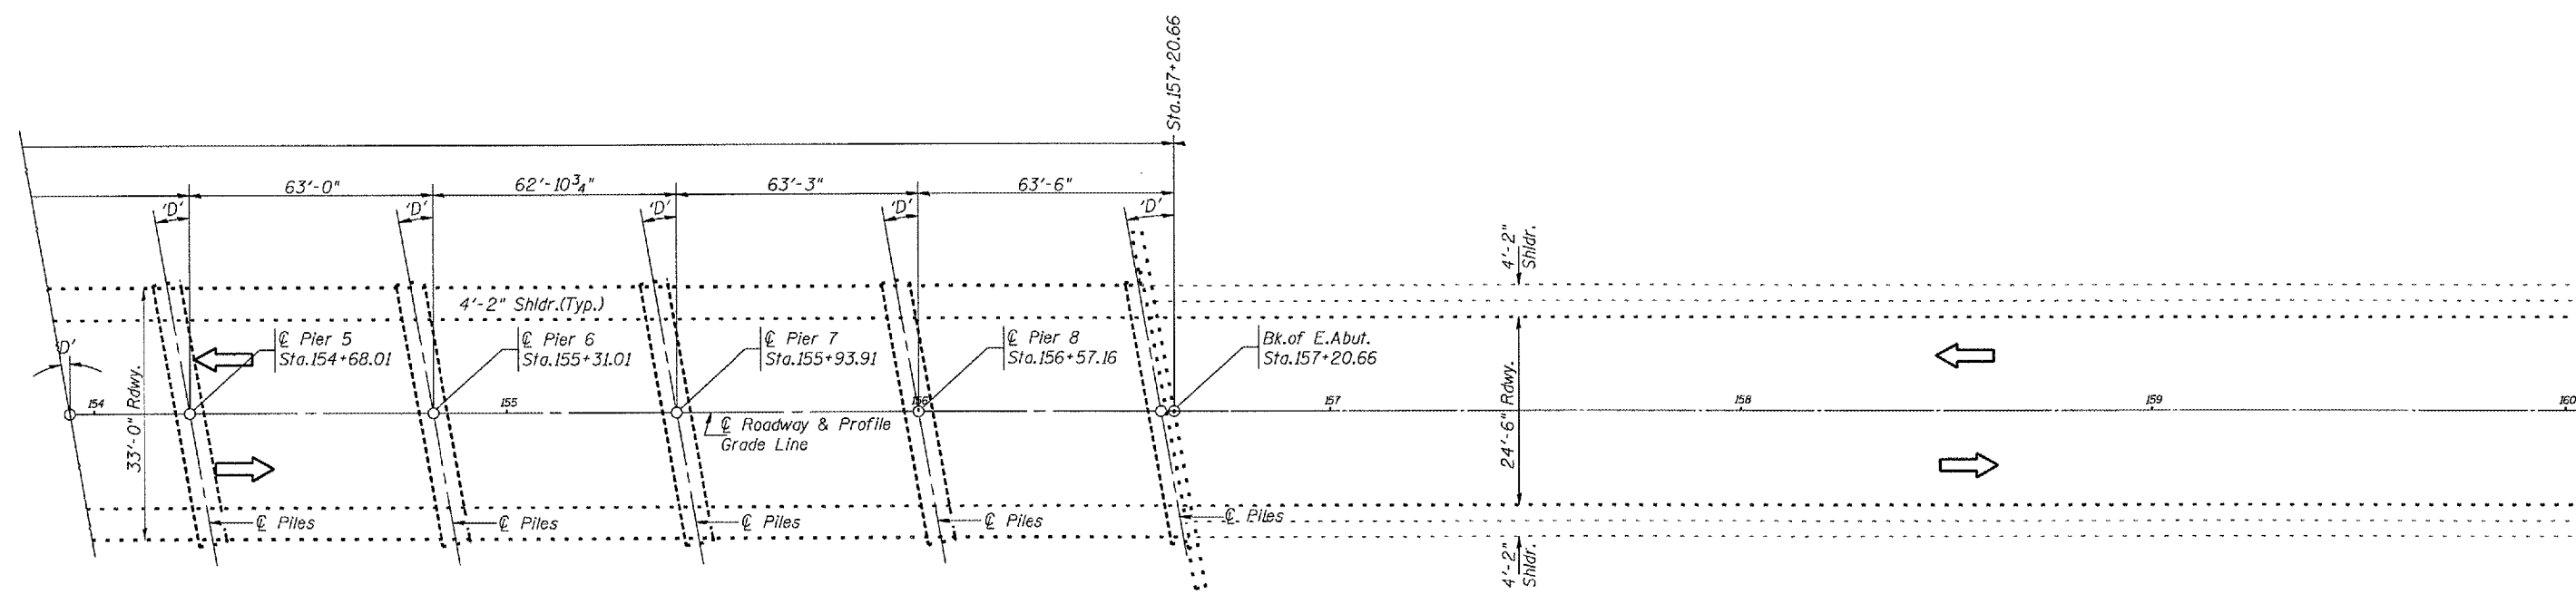


F.A.R. RTE.	SECTION	COUNTY	TOTAL SHEETS	SHEET NO.
639	(123B)I-2	MERCER	15	10
STA. 151+26.40 TO STA. 157+20.66				
FED. ROAD DIST. NO. 4 ILLINOIS FED. AID PROJECT				

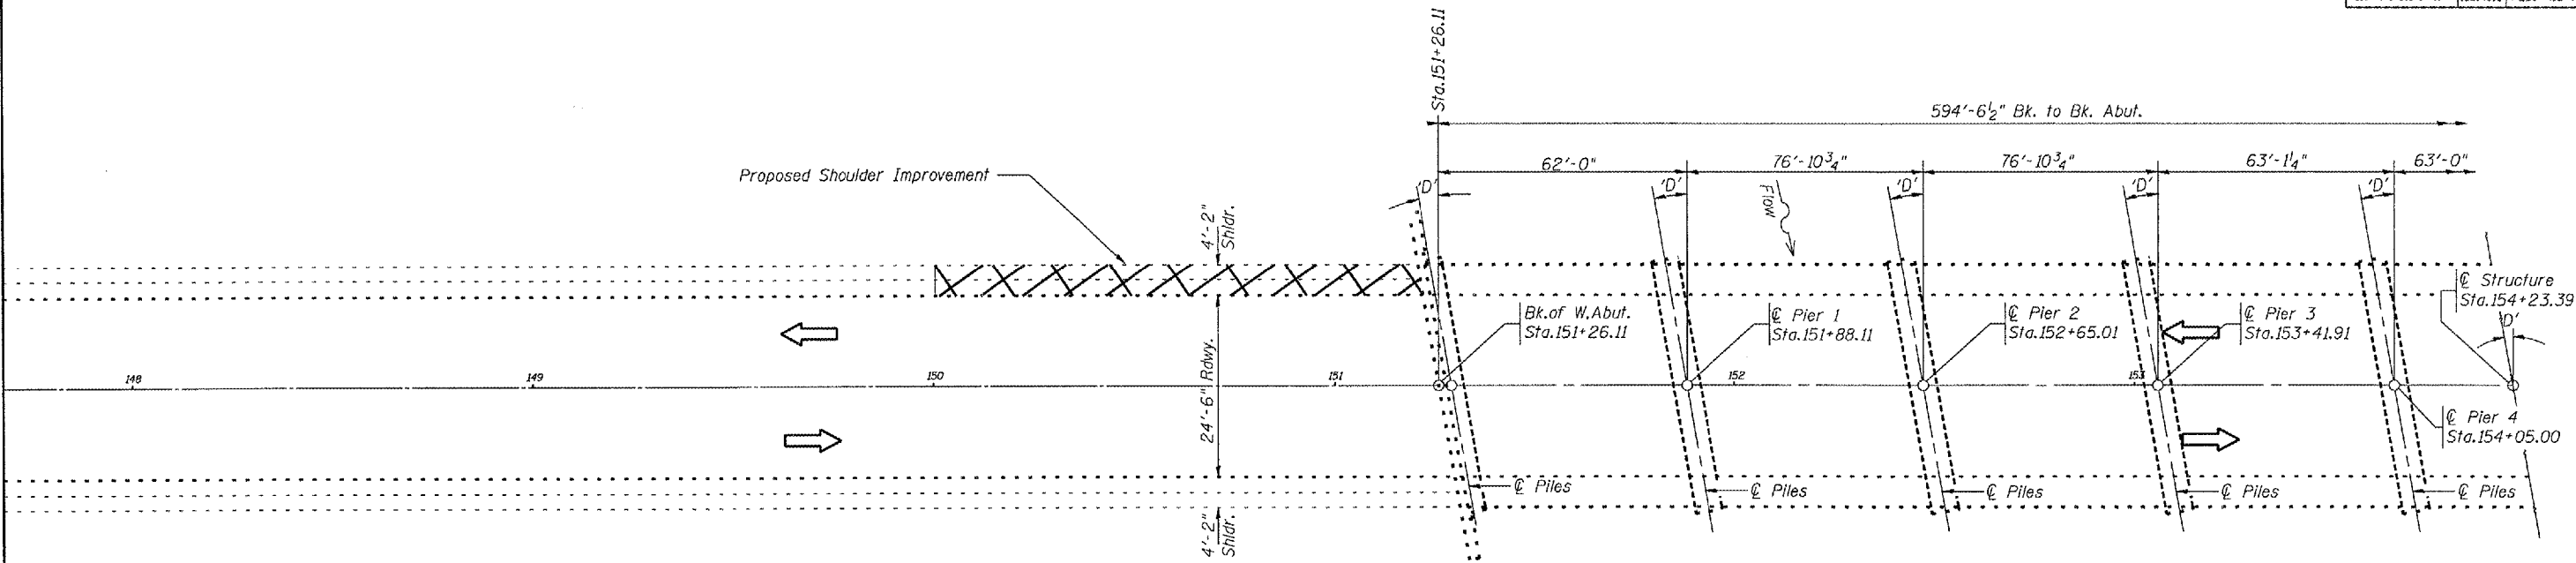

Proposed Shoulder Removal/Replacement

SN.066-0006 IL.17
over Edwards River

REVISIONS	
NAME	DATE

ILLINOIS DEPARTMENT OF TRANSPORTATION

**SHOULDER
REM. /REPL.**

SCALE: VERT. _____
HORIZ. _____
DATE 01-14-2008

DRAWN BY CEJ
CHECKED BY _____

S:\01585-24-07
 #FILE#S:\GEN\DRIFT\STDR\PLNS\SOUND\BRIDGE\Contract\Energy\PC\Bases\Repair\68772 SN.066-0006\17overEdwardsRiver.dgn
 \$SCALE\$
 \$REF\$