


F.A.P. RTE.	SECTION	COUNTY	TOTAL SHEETS	SHEET NO.
639	(123B)-2	MERCER	15	12
STA. 151+26.40 TO STA. 157+20.66				
FED. ROAD DIST. NO. 4 ILLINOIS FED. AID PROJECT				

NOTES
 Notification signs shall be posted where necessary indicating maximum width ahead of 9'-6" and Changeable Message Boards for traffic from both directions placed one week prior to work start date for public safety and awareness.

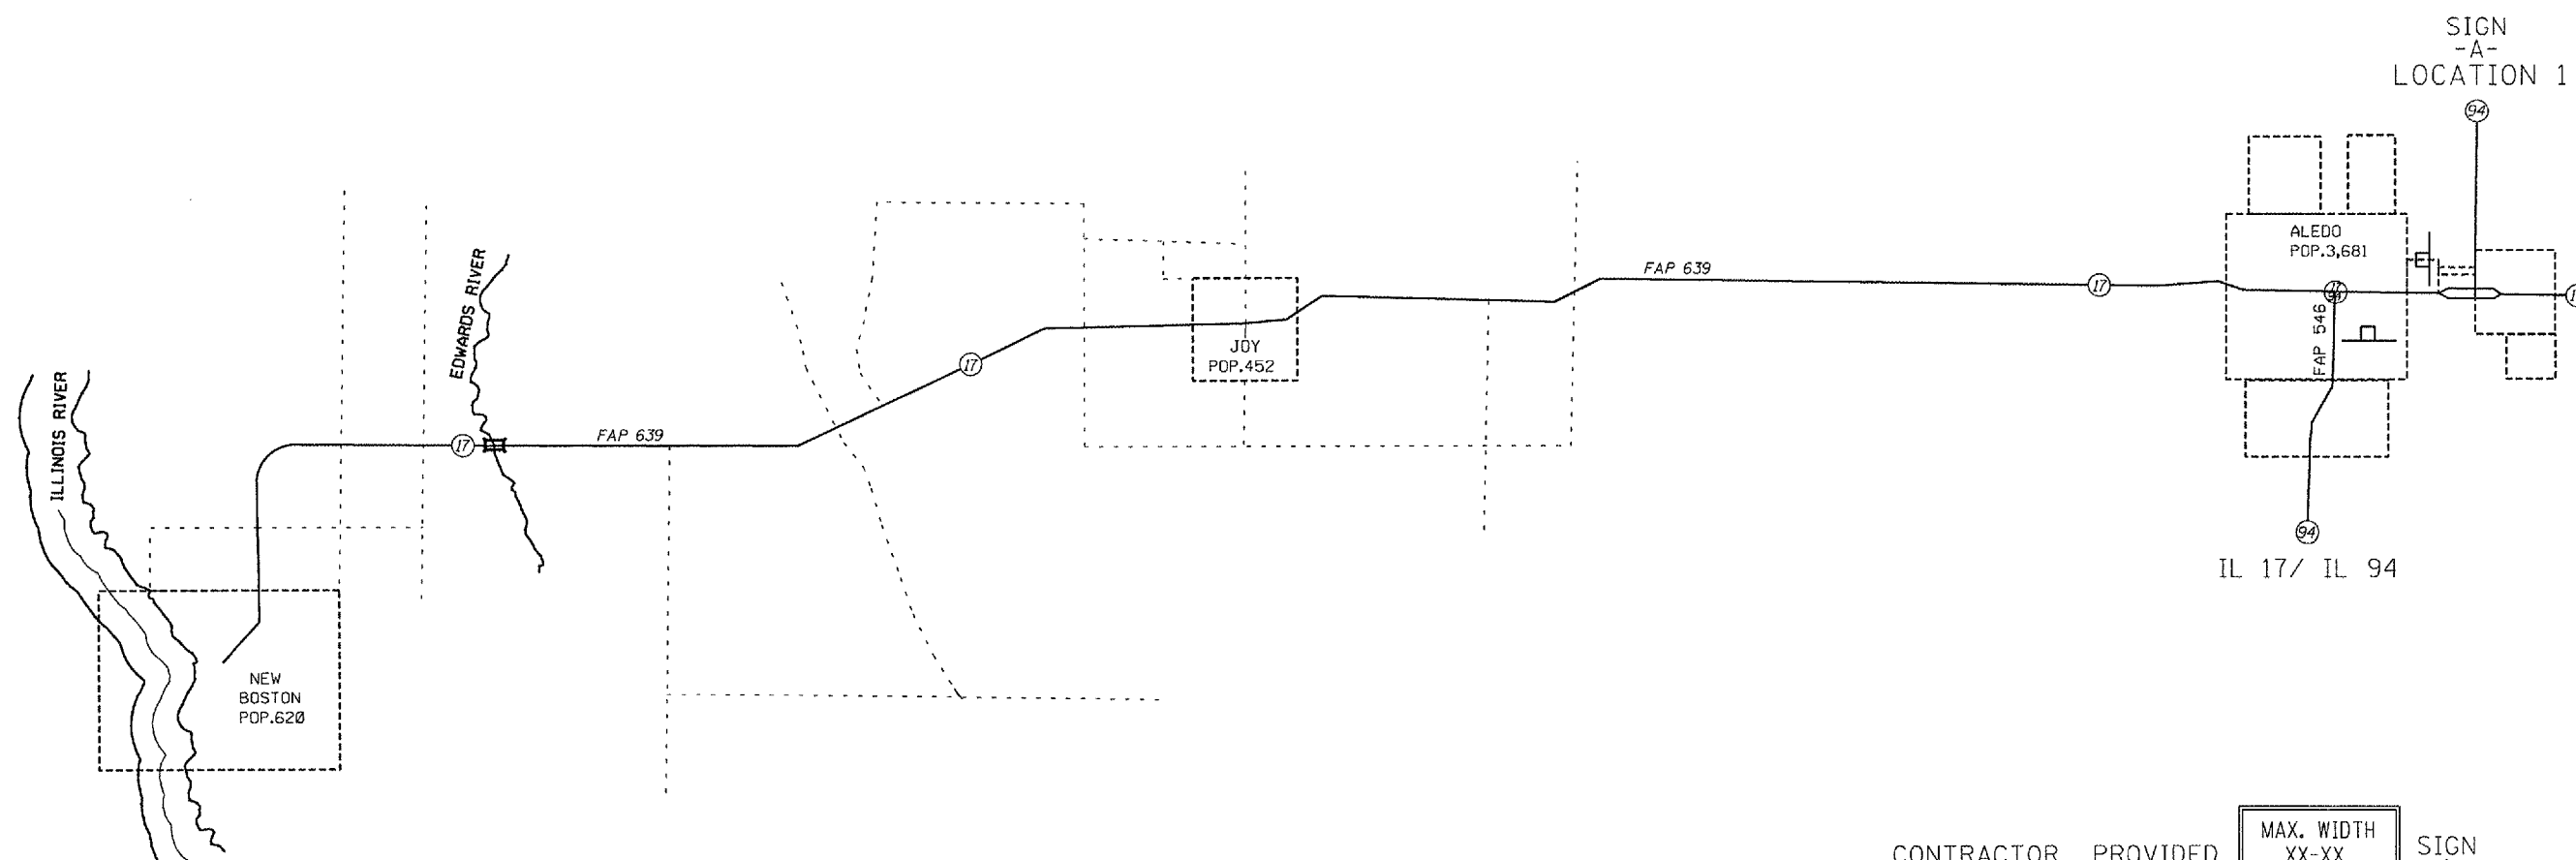

CONTRACTOR PROVIDED MAX. WIDTH
XX-XX
12 MILES SIGN -A-
 IDOT PROVIDED IL. 17

SN.036-0003 SIGNING DISTANCES

	SIGN -A-	SIGN -B-
LOCATION 1	2 EA.	NA
LOCATION 2		
LOCATION 3		
LOCATION 4		

SN.066-0006 IL.17
 over Edwards River

REVISIONS	
NAME	DATE

ILLINOIS DEPARTMENT OF TRANSPORTATION
**WIDTH RESTRICTION
 SIGNING**

SCALE: VERT.
 HORIZ.
 DATE 01-10-2008

DRAWN BY CEJ
 CHECKED BY

SEE SPECIAL PROVISIONS FOR SIGNING DETAILS.