


# IL 9 TYPICAL SECTION

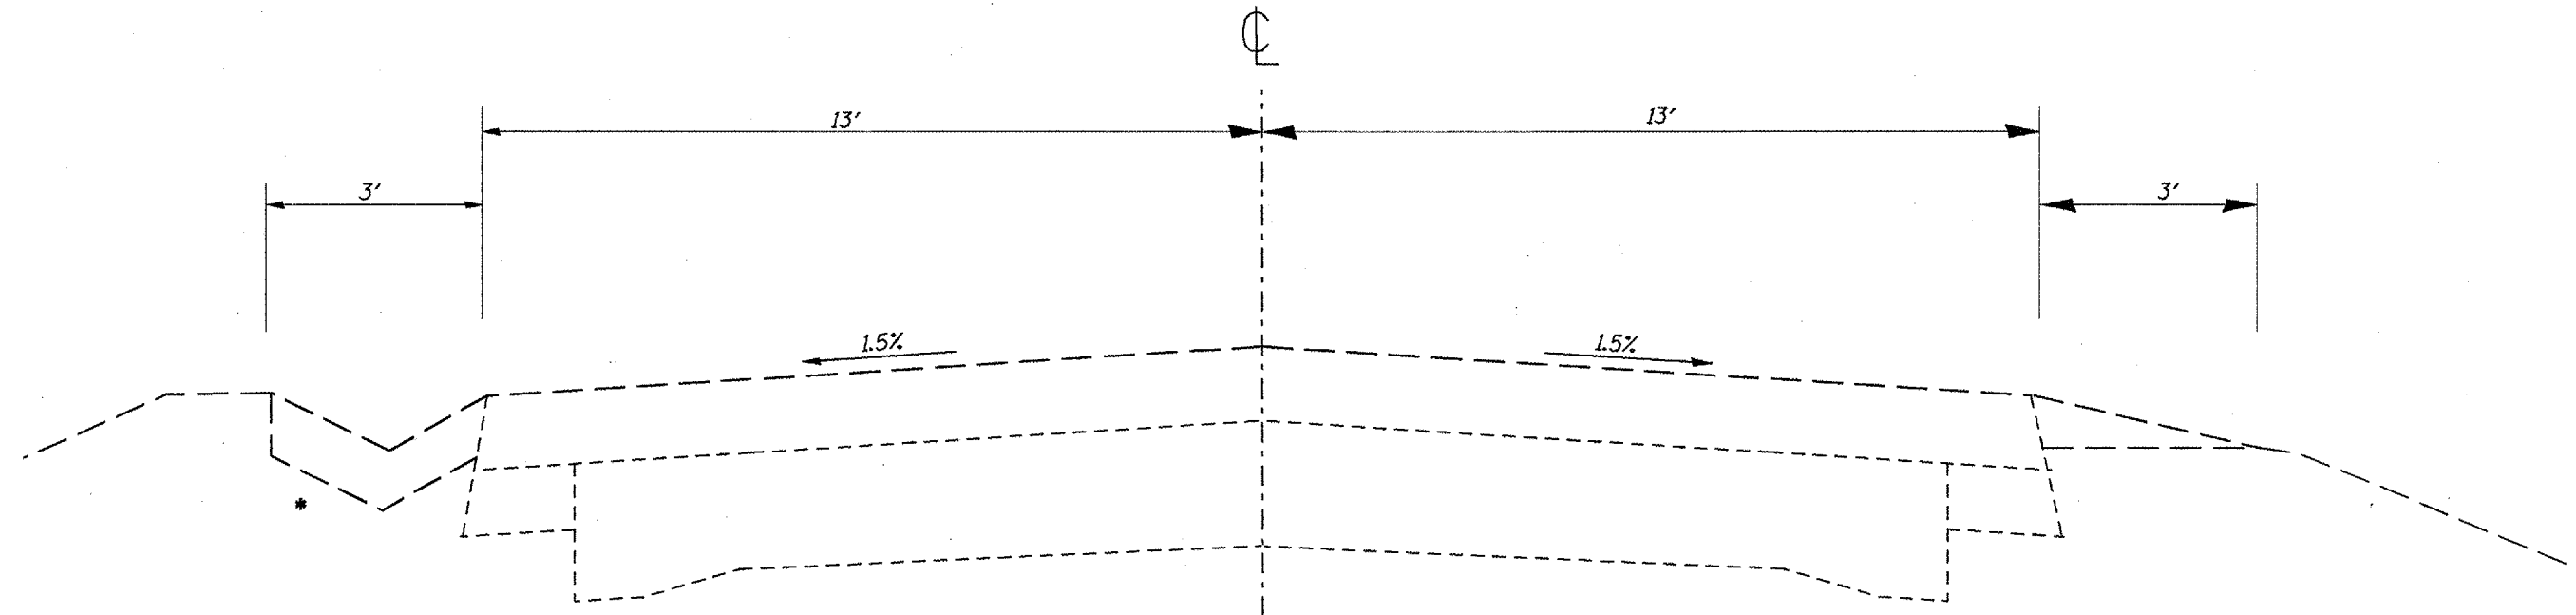

\* Type A Gutter on Southeast quadrant only

FILE NAME =  
or\projects\19\bridge\_2\plan01.dgn

USER NAME = mcfaddenjk

DESIGNED -

REVISED -

DRAWN -

REVISED -

PLOT SCALE = 100.0000' / IN.

CHECKED -

REVISED -

STATE OF ILLINOIS  
DEPARTMENT OF TRANSPORTATION

TYPICAL SECTION

F.A.P. RTE.	SECTION	COUNTY	TOTAL SHEETS	SHEET NO.
685/310	(378)I; (388-2)I	MCDONOUGH	14	4