

HOT-MIX ASPHALT SHOULDERS, 8"	
LOCATION	NEEDED QUANTITY (SQ YD)
STA. 36+79.13 TO STA. 37+39.81	53.1
STA. 41+39.71 TO STA. 41+77.92	47.6
TOTAL = 100.7 SQ YD	

THERMOPLASTIC PAVEMENT MARKING - LINE 5"		
LOCATION (STATION RANGE)	DESCRIPTION	QUANTITY (FOOT)
DIRKSEN PARKWAY:		
36+79.13 TO 37+56.06	RIGHT EDGE LINE - WHITE	76.9
41+24.02 TO 41+77.92	RIGHT EDGE LINE - WHITE	53.9
HORIZON DRIVE:		
10+57.95 TO 12+21.31 (DOUBLE LINES)	CENTER LINE - YELLOW	326.7
		TOTAL = 457.5 FEET

PREFORMED PLASTIC PAVEMENT MARKING - LINE 6"		
LOCATION (STATION RANGE)	DESCRIPTION	QUANTITY (FOOT)
DIRKSEN PARKWAY:		
40+10, TRAFFIC CROSSWALKS	SOLID LINE - WHITE	169.0
40+60, TRAFFIC CROSSWALKS	SOLID LINE - WHITE	169.0
HORIZON DRIVE:		
EAST / WEST TRAFFIC CROSSWALKS	SOLID LINE - WHITE	60.0
EASTBOUND TURN LANE CROSSWALKS	SOLID LINE - WHITE	46.0
WESTBOUND TURN LANE CROSSWALKS	SOLID LINE - WHITE	44.6
		TOTAL = 488.6 FEET


THERMOPLASTIC PAVEMENT MARKING - LINE 6"		
LOCATION (STATION RANGE)	DESCRIPTION	QUANTITY (FOOT)
DIRKSEN PARKWAY:		
36+79.13 TO 38+28.69 (LANE LINE)	2' DASH / 6' SKIP - WHITE	36.3
38+28.69 TO 39+64.84 (LANE LINE)	SOLID LINE - WHITE	136.2
39+84.00 TO 39+96.67 (LANE LINE)	SOLID LINE - WHITE	12.7
40+76.05 TO 41+03.29 (LANE LINE)	SOLID LINE - WHITE	27.3
HORIZON DRIVE:		
10+88.43 TO 12+21.31 (LANE LINE)	SOLID LINE - WHITE	132.9
		TOTAL = 345.4 FEET

PREFORMED PLASTIC PAVEMENT MARKING - LINE 24"		
LOCATION (STATION RANGE)	DESCRIPTION	QUANTITY (FOOT)
DIRKSEN PARKWAY:		
NORTHBOUND TRAFFIC LANES	SOLID LINE - WHITE	24.6
SOUTHBOUND TRAFFIC LANES	SOLID LINE - WHITE	25.4
HORIZON DRIVE:		
WESTBOUND TRAFFIC LANE	SOLID LINE - WHITE	12.0
		TOTAL = 62.0 FEET

THERMOPLASTIC PAVEMENT MARKING - LINE 8"		
LOCATION (STATION RANGE)	DESCRIPTION	QUANTITY (FOOT)
SOUTHEAST QUADRANT ISLAND OUTLINES		
	SOLID LINE - WHITE	187.0
NORTHEAST QUADRANT ISLAND OUTLINES		
	SOLID LINE - WHITE	165.0
		TOTAL = 352.0

PREFORMED PLASTIC PAVEMENT MARKING - LETTERS & SYMBOLS		
LOCATION (STATION RANGE)	DESCRIPTION	QUANTITY (SQ FT)
DIRKSEN PARKWAY:		
NORTHBOUND TURN LANE ONTO HORIZON DR.	ARROW - WHITE (15.6 SQ FT)	31.2
HORIZON DRIVE:		
WESTBOUND TURN LANE ONTO DIRKSEN PKWY.	ARROW - WHITE (15.6 SQ FT)	31.2
		TOTAL = 62.4 SQ FT

THERMOPLASTIC PAVEMENT MARKING - LINE 12"		
LOCATION (STATION RANGE)	DESCRIPTION	QUANTITY (FOOT)
SOUTHEAST QUADRANT ISLAND DIAGONALS		
	SOLID LINE - WHITE	76.0
NORTHEAST QUADRANT ISLAND DIAGONALS		
	SOLID LINE - WHITE	51.2
		TOTAL = 127.2

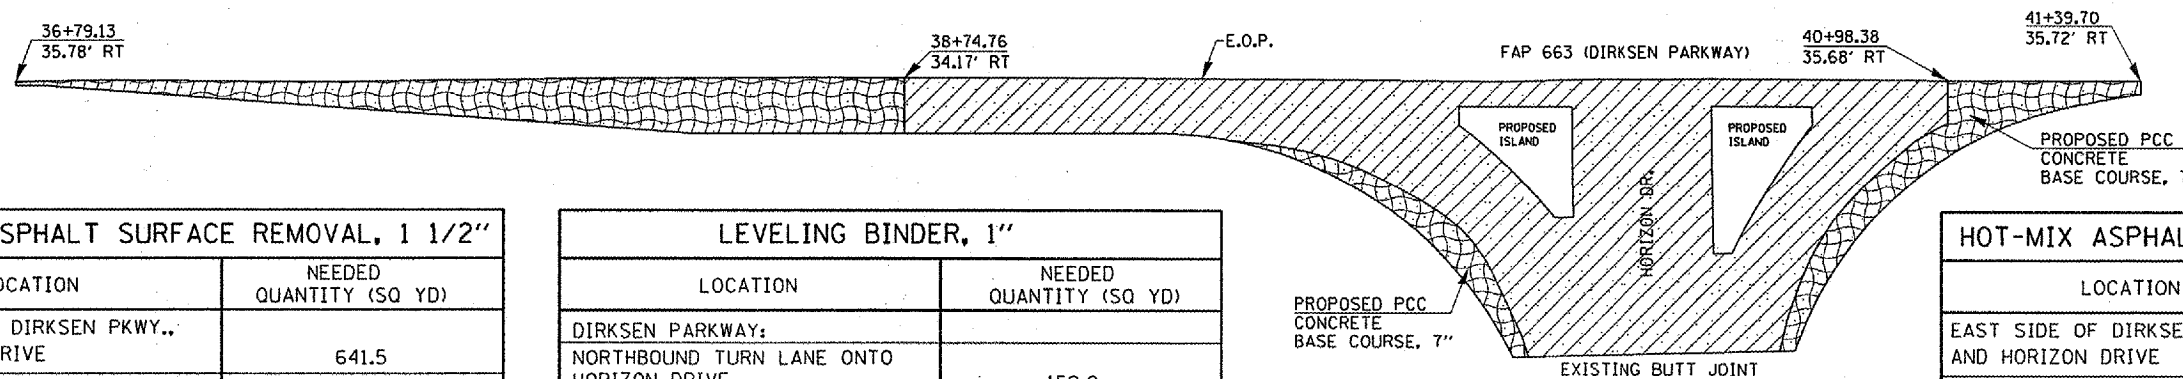

HOT-MIX ASPHALT SURFACE REMOVAL, 1 1/2"	
LOCATION	NEEDED QUANTITY (SQ YD)
EAST SIDE OF DIRKSEN PKWY., ON HORIZON DRIVE	641.5
TOTAL = 641.5 SQ YD	

LEVELING BINDER, 1"	
LOCATION	NEEDED QUANTITY (SQ YD)
DIRKSEN PARKWAY:	
NORTHBOUND TURN LANE ONTO HORIZON DRIVE	159.0
HORIZON DRIVE:	
SOUTHEAST QUADRANT	37.8
NORTHEAST QUADRANT	73.4
TOTAL = 270.2 SQ YD (15.1 TONS)	

HOT-MIX ASPHALT SURFACE COURSE, 1 1/2"	
LOCATION	NEEDED QUANTITY (SQ YD)
EAST SIDE OF DIRKSEN PKWY. AND HORIZON DRIVE	910.7
TOTAL = 910.7 SQ YD (76.5 TONS)	

- PROPOSED HOT-MIX ASPHALT SURFACE REMOVAL, 1 1/2"
- PROPOSED LEVELING BINDER, 1"
- PROPOSED HOT-MIX ASPHALT SURFACE COURSE, 1 1/2"