


FINAL SURVEY	SURVEYED	BY	DATE
PLOTTED			
NOTE BOOK			
AREAS			
CHECKED			
NO.			

ORIGINAL SURVEY	SURVEYED	BY	DATE
PLOTTED			
NOTE BOOK			
AREAS			
CHECKED			
NO.			

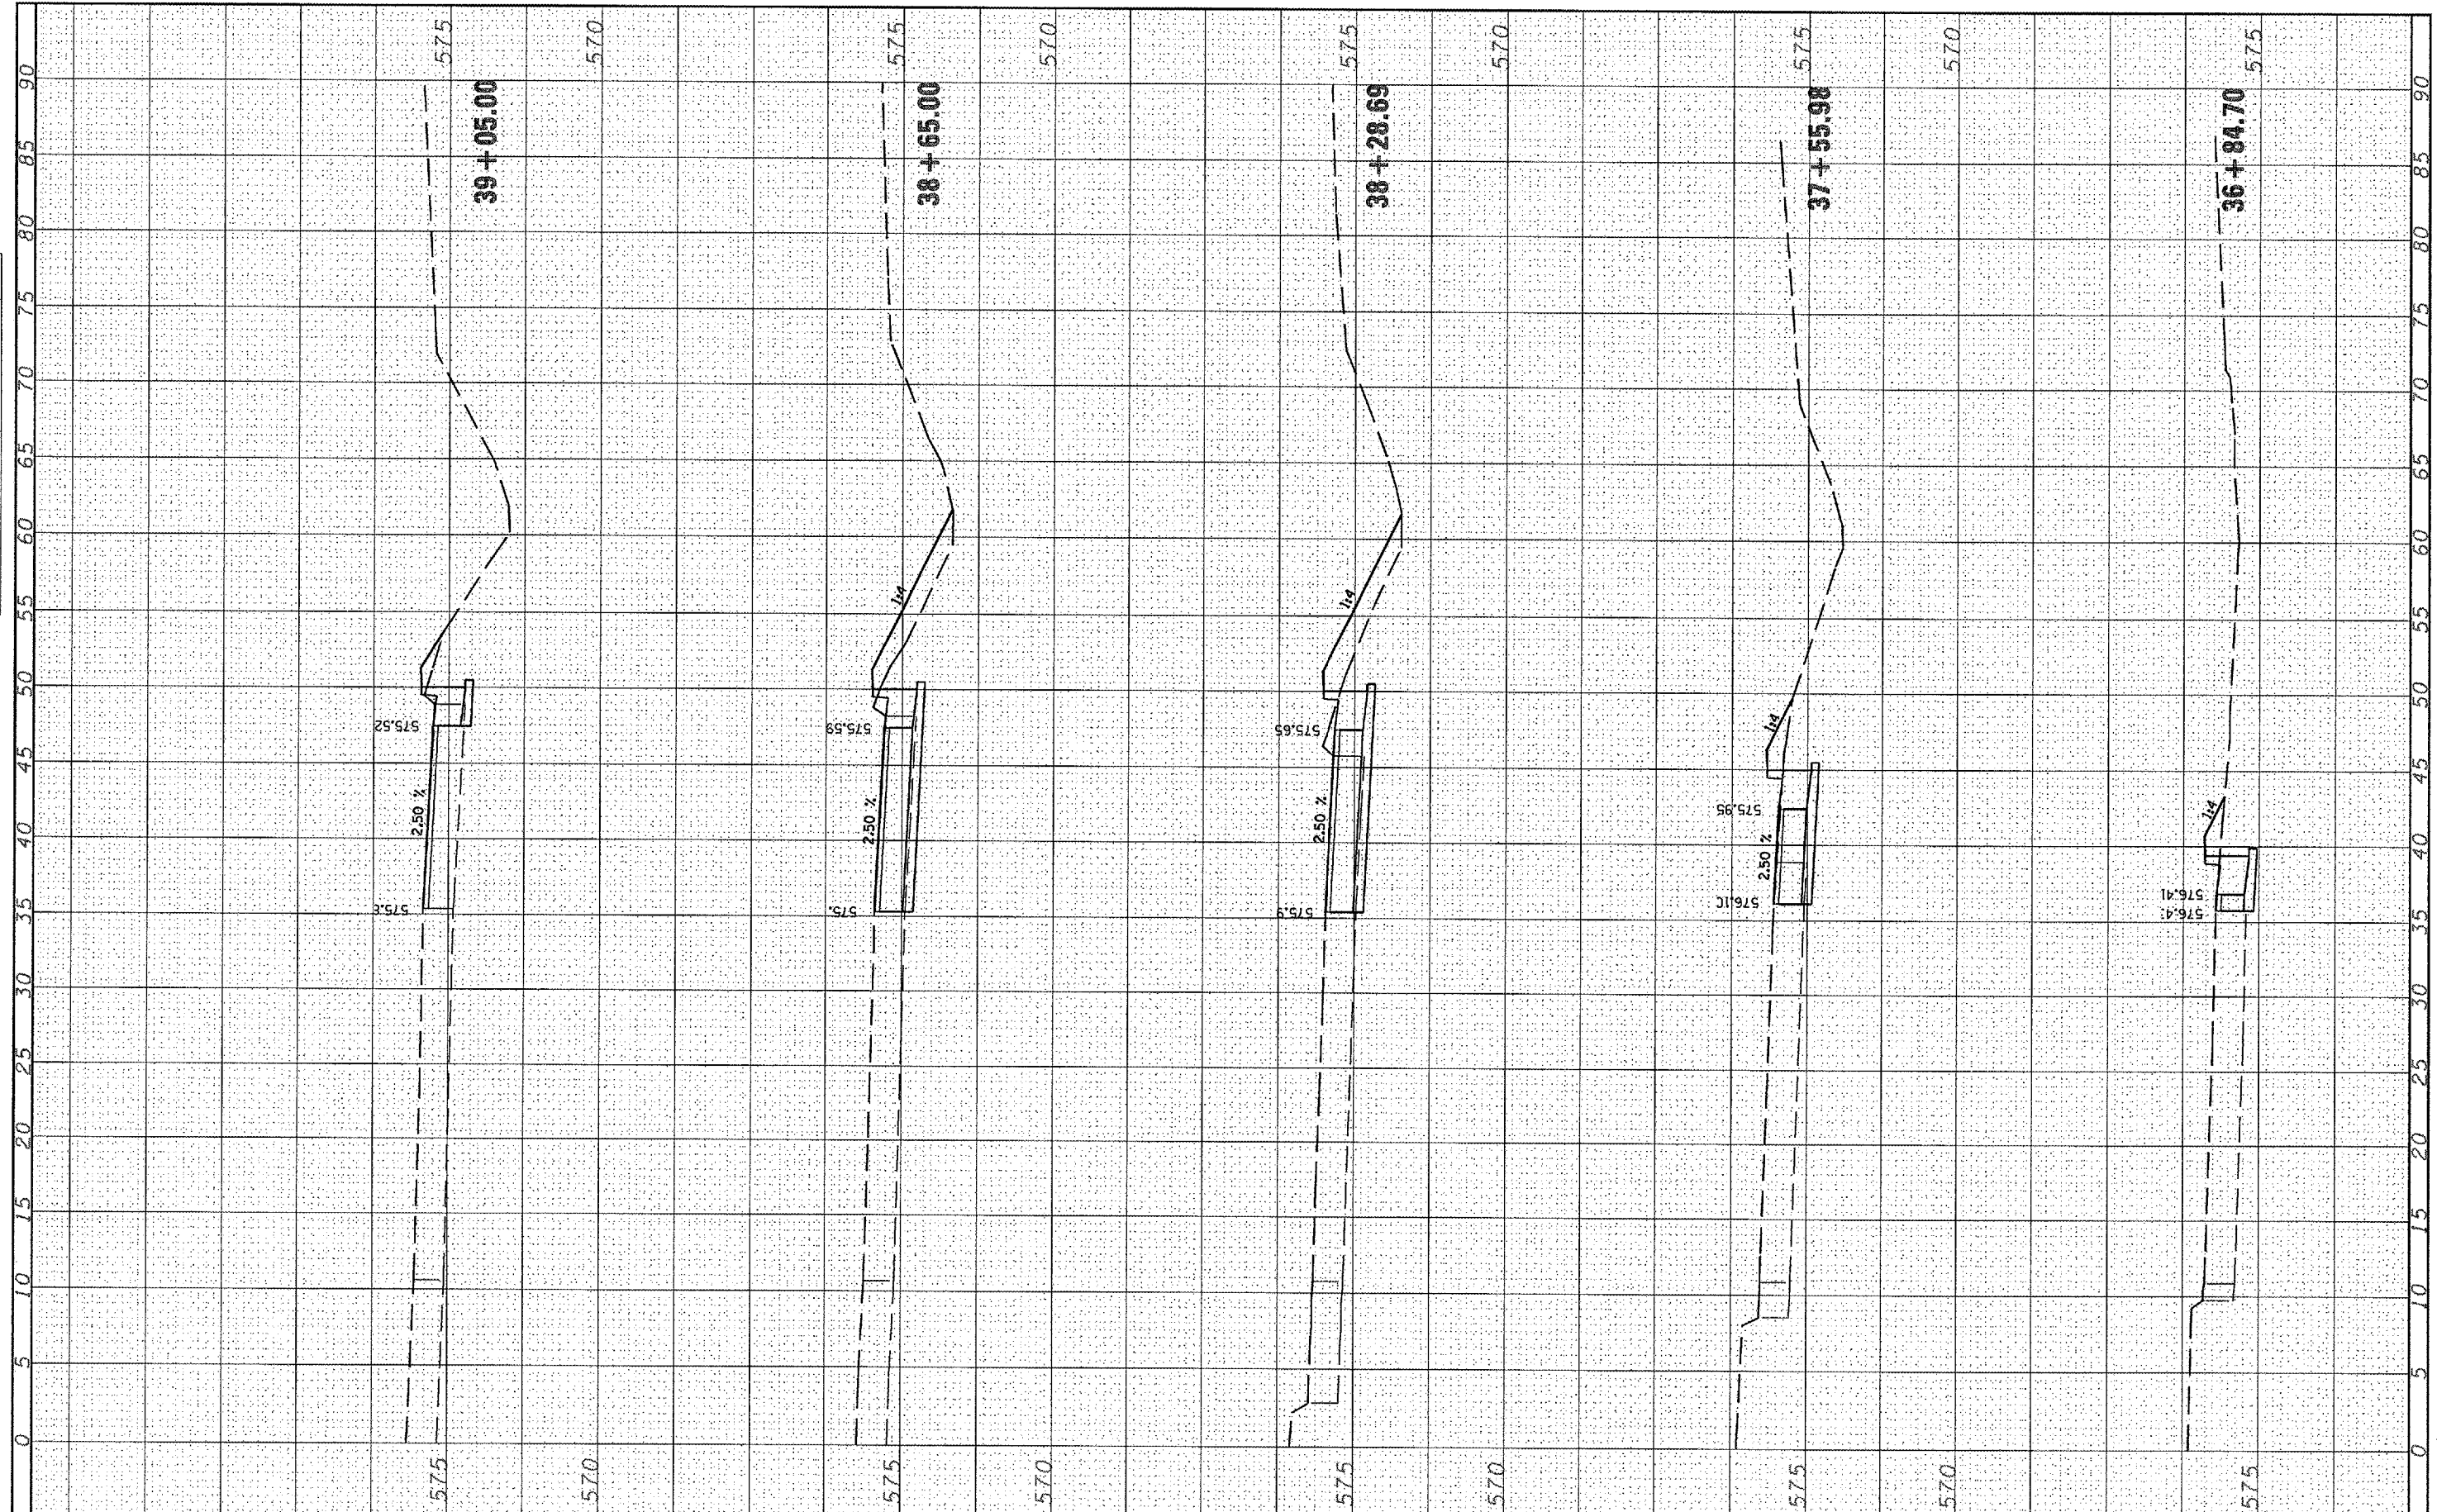

FILE NAME = c:\projects\683508\ssc_dirk.sht.dgn	USER NAME = laughlinr1	DESIGNED -	REVISED -	STATE OF ILLINOIS DEPARTMENT OF TRANSPORTATION	DIRKSEN PARKWAY CROSS SECTIONS			FAP RTE. 663	SECTION 17N, TS, 1	COUNTY SANGAMON	TOTAL SHEETS 25	SHEET NO. 24
PLOT SCALE = 10.0000' / IN.	CHECKED -	REVISED -	REVISED -		SCALE:	SHEET NO. 3 OF 3 SHEETS	STA. 36+84.70	TO STA. 39+05.00	CONTRACT NO. 72B75			
PLOT DATE = Feb-20-2008 11:33:18AM	DATE -	REVISED -	REVISED -		FED. ROAD DIST. NO. ILLINOIS FED. AID PROJECT							