
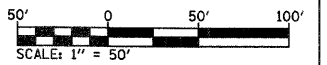


F.A.P. RTE.	SECTION	COUNTY	TOTAL SHEETS	SHEET NO.
592	121-1R, 121HV8	ST. CLAIR	239	71
STA. 5011+00.00 TO STA. 5024+00.00				
FED. ROAD DIST. NO. ILLINOIS FED. AID PROJECT				

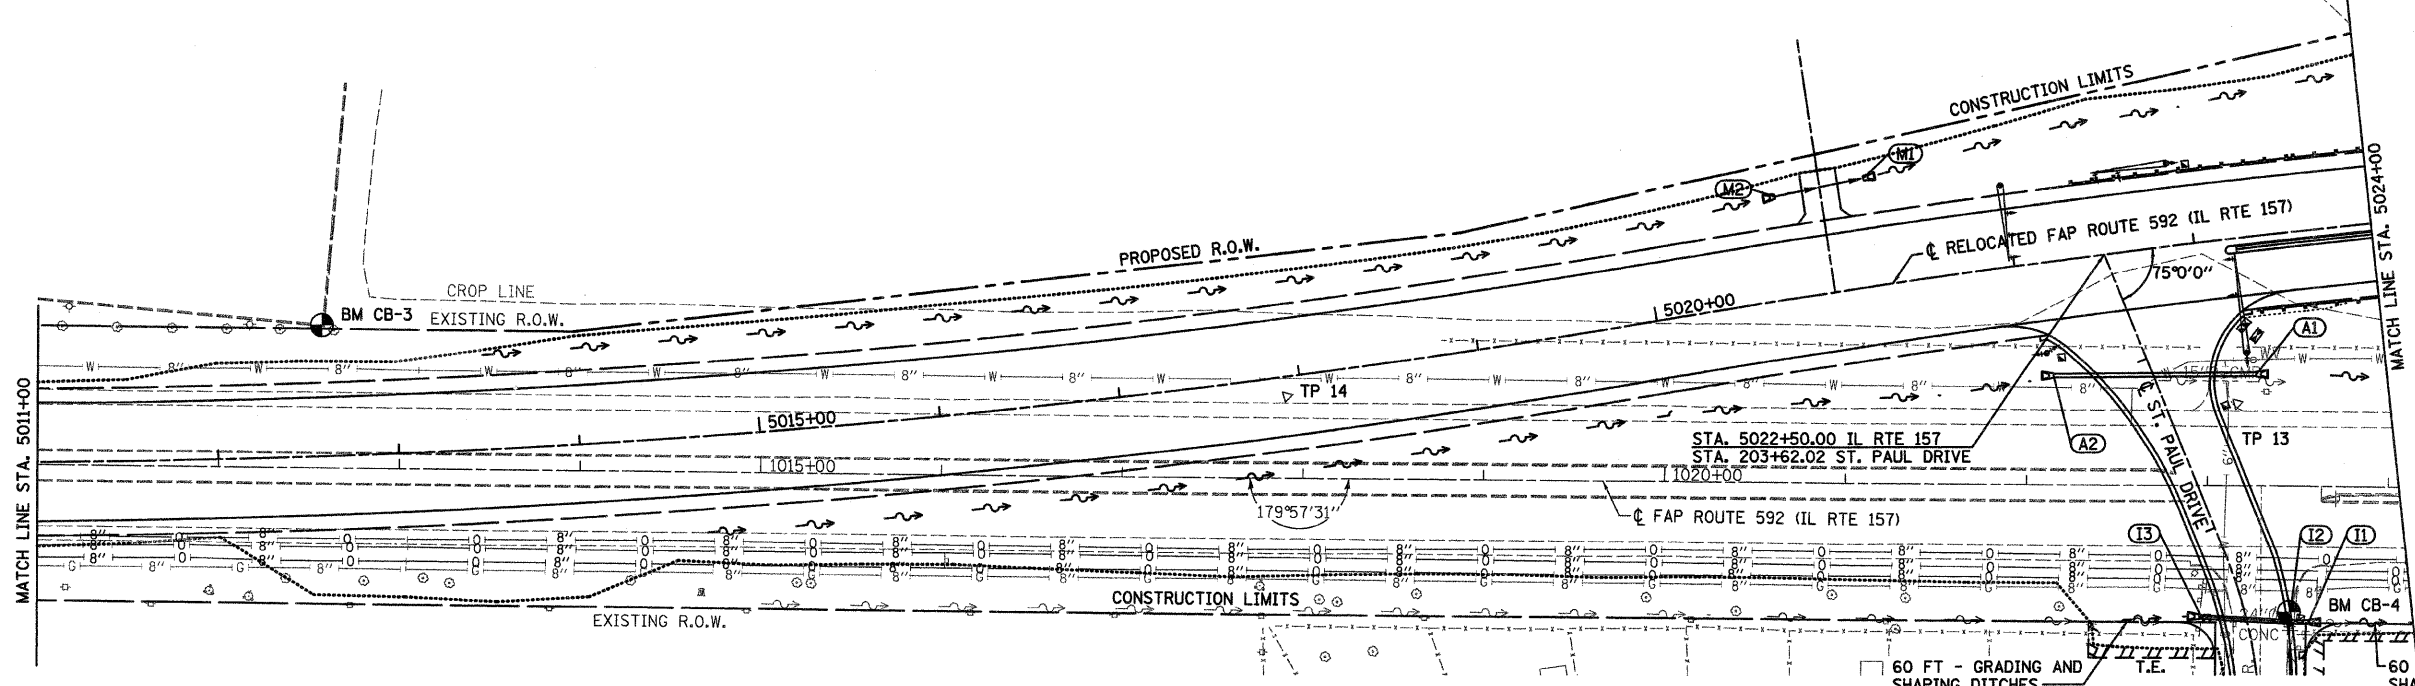

PLAN

DATE	
BY	
SURVEYED	
ALIGNED	
CHECKED	
NO. OF WAY CHECKED	
PAID FILE NAME	
NO.	

PROFILE

DATE	
BY	
SURVEYED	
GRADES CHECKED	
PLAN NOTED	
PROFILE NOTED	
NO.	

PLOT DATE = 03/21/2007
 FILE NAME = H:\P\21015\Hv\restes\Design\drain\001.dgn
 USER NAME = GIBSON
 USER NO. = 60888

