


FAP ROUTE	SECTION	COUNTY	TOTAL SHEETS	SHEET NO
592	121-1R, 121HV8	ST. CLAIR	239	82
STA. 4996+88		TO STA. 5011+00		
PAVEMENT REMOVAL SHEETS				


PLAN	DATE	BY
SURVEYED		
NOTE BOOK		
NO.		
ALIGNED		
CHECKED		
R.T. OF WAY		
CHECKED		
ADD FILE NAME		

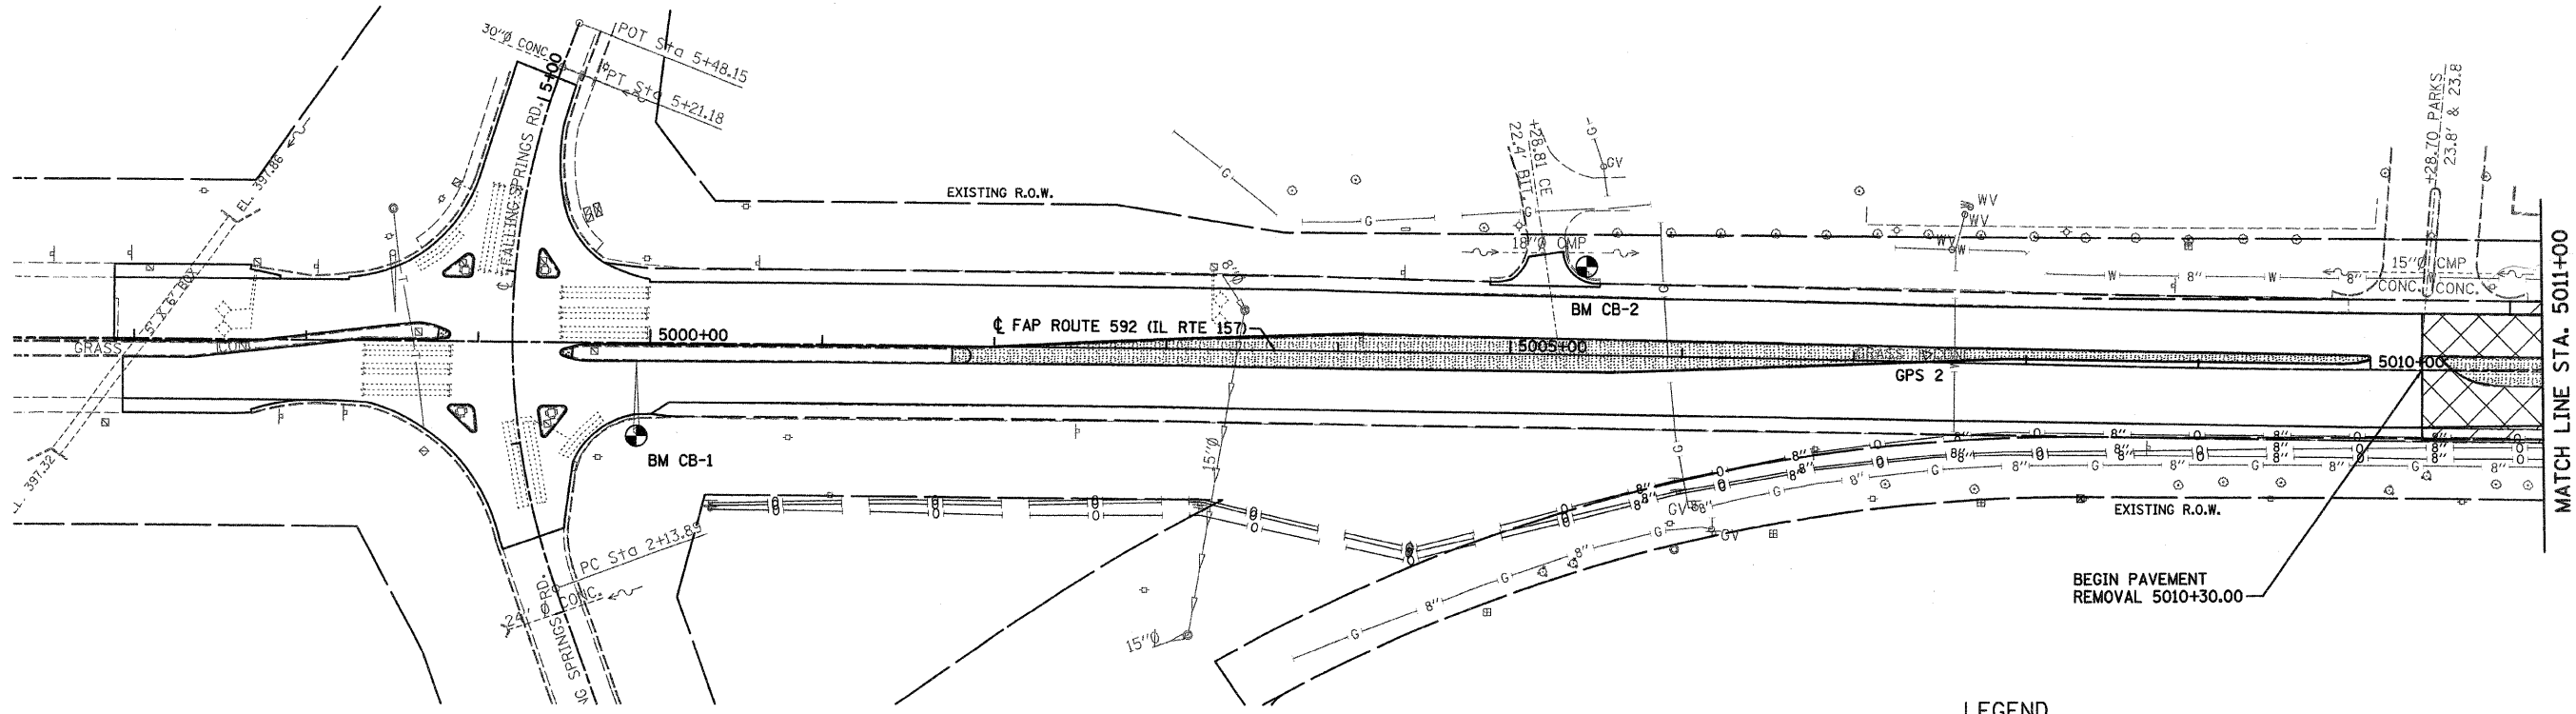

**LEGEND**

- ✕ TREE REMOVAL
- ▨ PAVEMENT REMOVAL
- ▧ SHOULDER REMOVAL
- ▩ MEDIAN REMOVAL
- ▤ DRIVEWAY REMOVAL
- ▥ SIDEWALK REMOVAL

SEE REMOVAL SCHEDULES FOR QUANTITIES

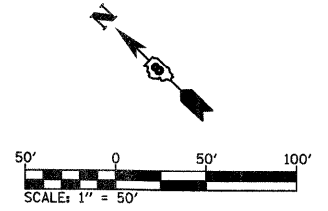

PLOT DATE = 03/22/2007  
 FILE NAME = H:\P\2007\1\MicroStation\Design\comp\081.dgn  
 PLOT SCALE = 50.0000 / IN.  
 USER NAME = WSEBTE

REMOVAL PLANS-IL ROUTE 157