



FAP ROUTE	SECTION	COUNTY	TOTAL SHEETS	SHEET NO
592	121-1R, 121HVB	ST CLAIR	239	112
RANGE LANE / IL ROUTE 157				
INTERSECTION DETAILS				

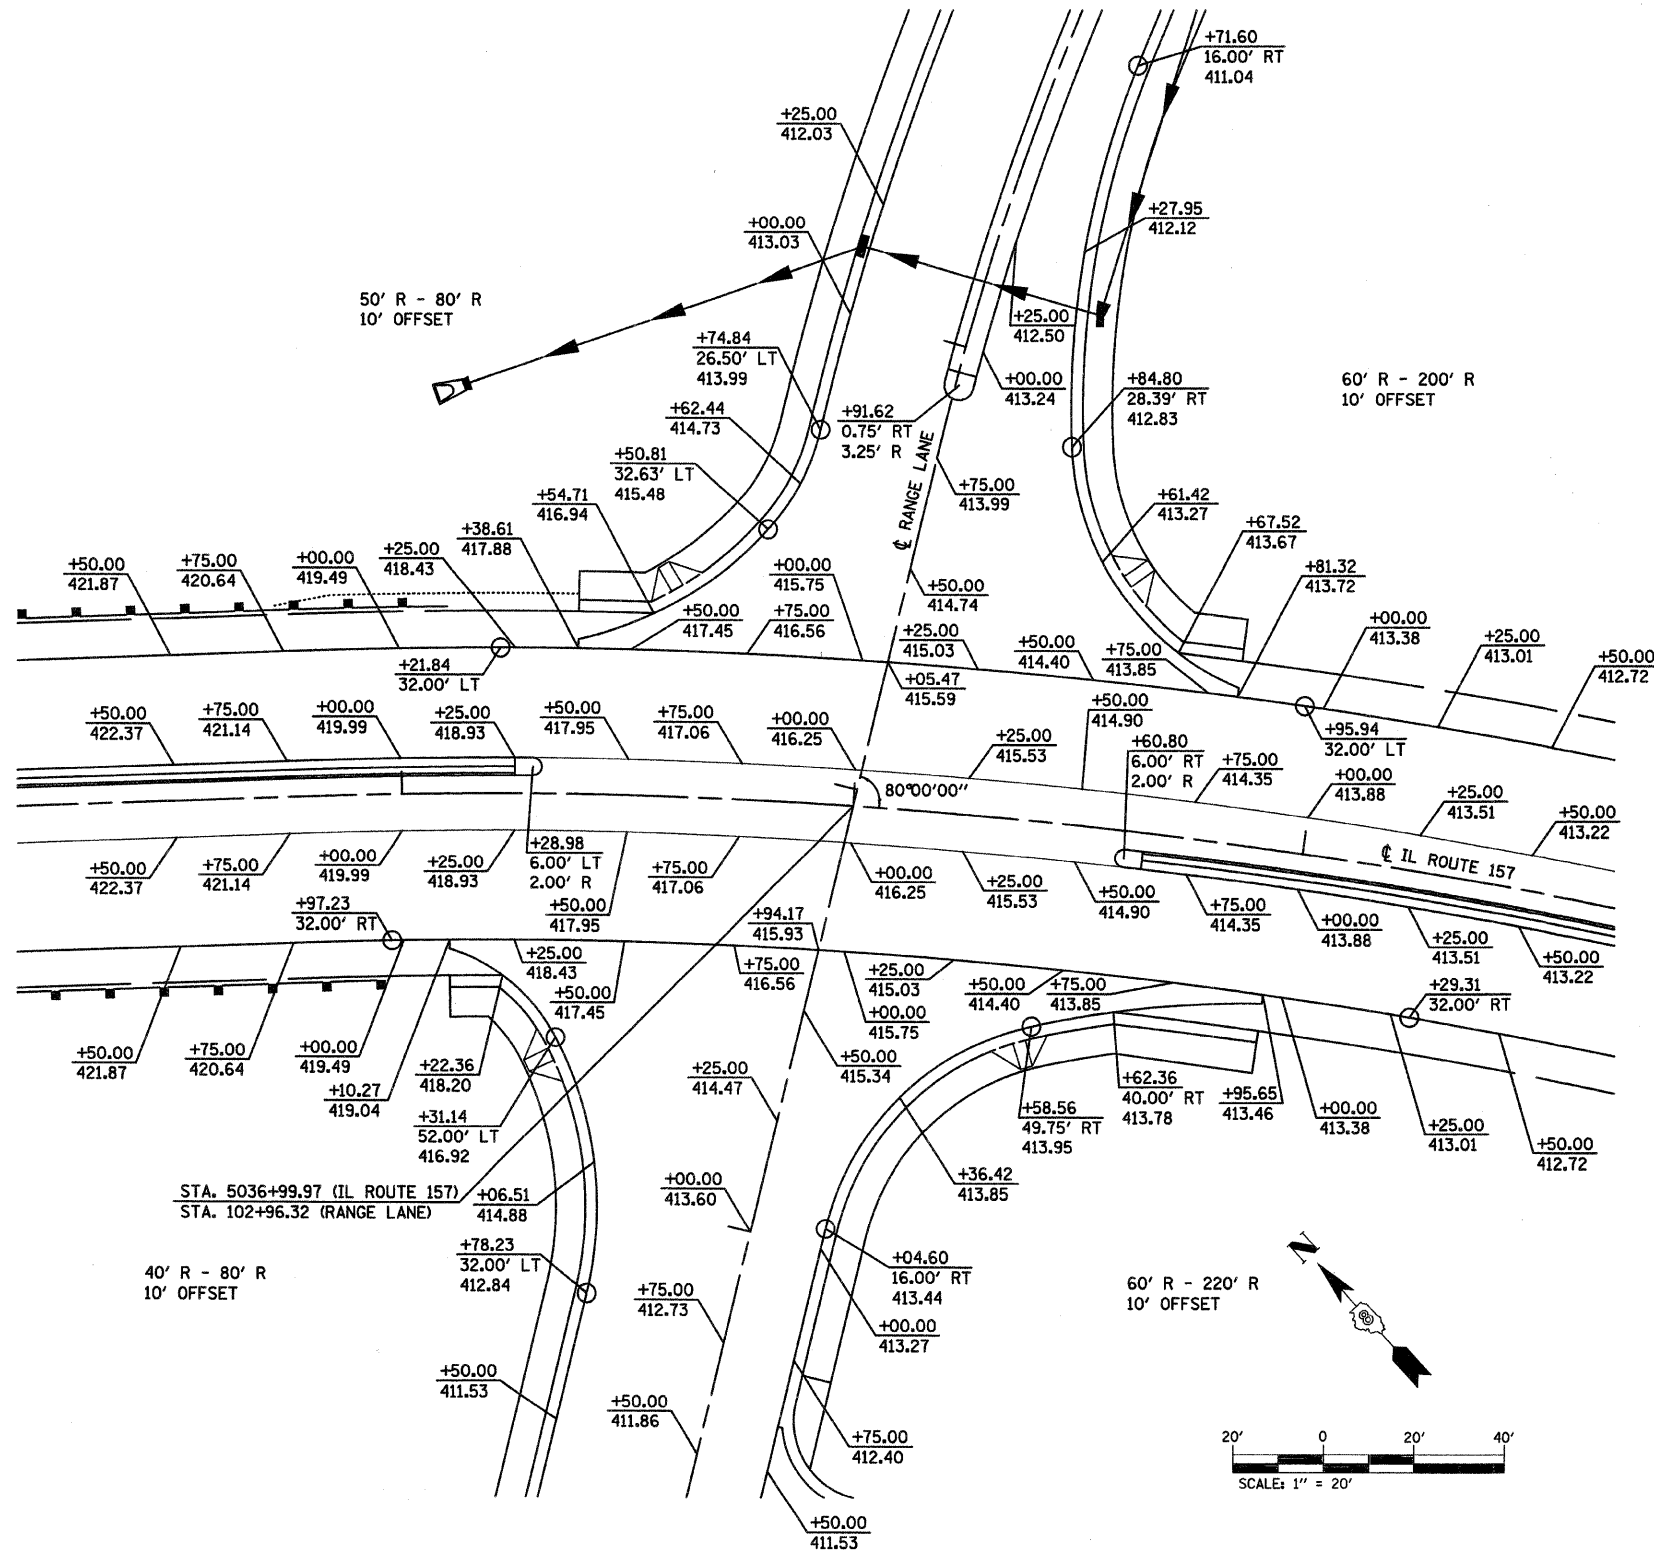

INTERSECTION OF IL ROUTE 157 & RANGE LANE

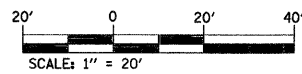

PLOT DATE = 03/21/2007
 FILE NAME = H:\P\2005\Hirotest\Design\strturn.dgn
 USER NAME = JBERN

REVISIONS	
NAME	DATE

ILLINOIS DEPARTMENT OF TRANSPORTATION

INTERSECTION DETAILS

FAP ROUTE 592
SECTION 121-1R, 121HVB
ST. CLAIR COUNTY

DRAWN BY: