



FAP ROUTE	SECTION	COUNTY	TOTAL SHEETS	SHEET NO.
592	121-1R, 121HVB	ST. CLAIR	239	118
STA. 5053+00		TO STA. 5080+00		
PAVEMENT MARKING SHEETS				

PLAN	DATE	BY
SURVEYED		
ALIGNED		
CHECKED		
RT. OF WAY CHECKED		
NO.		
ADD. FILE NAME		

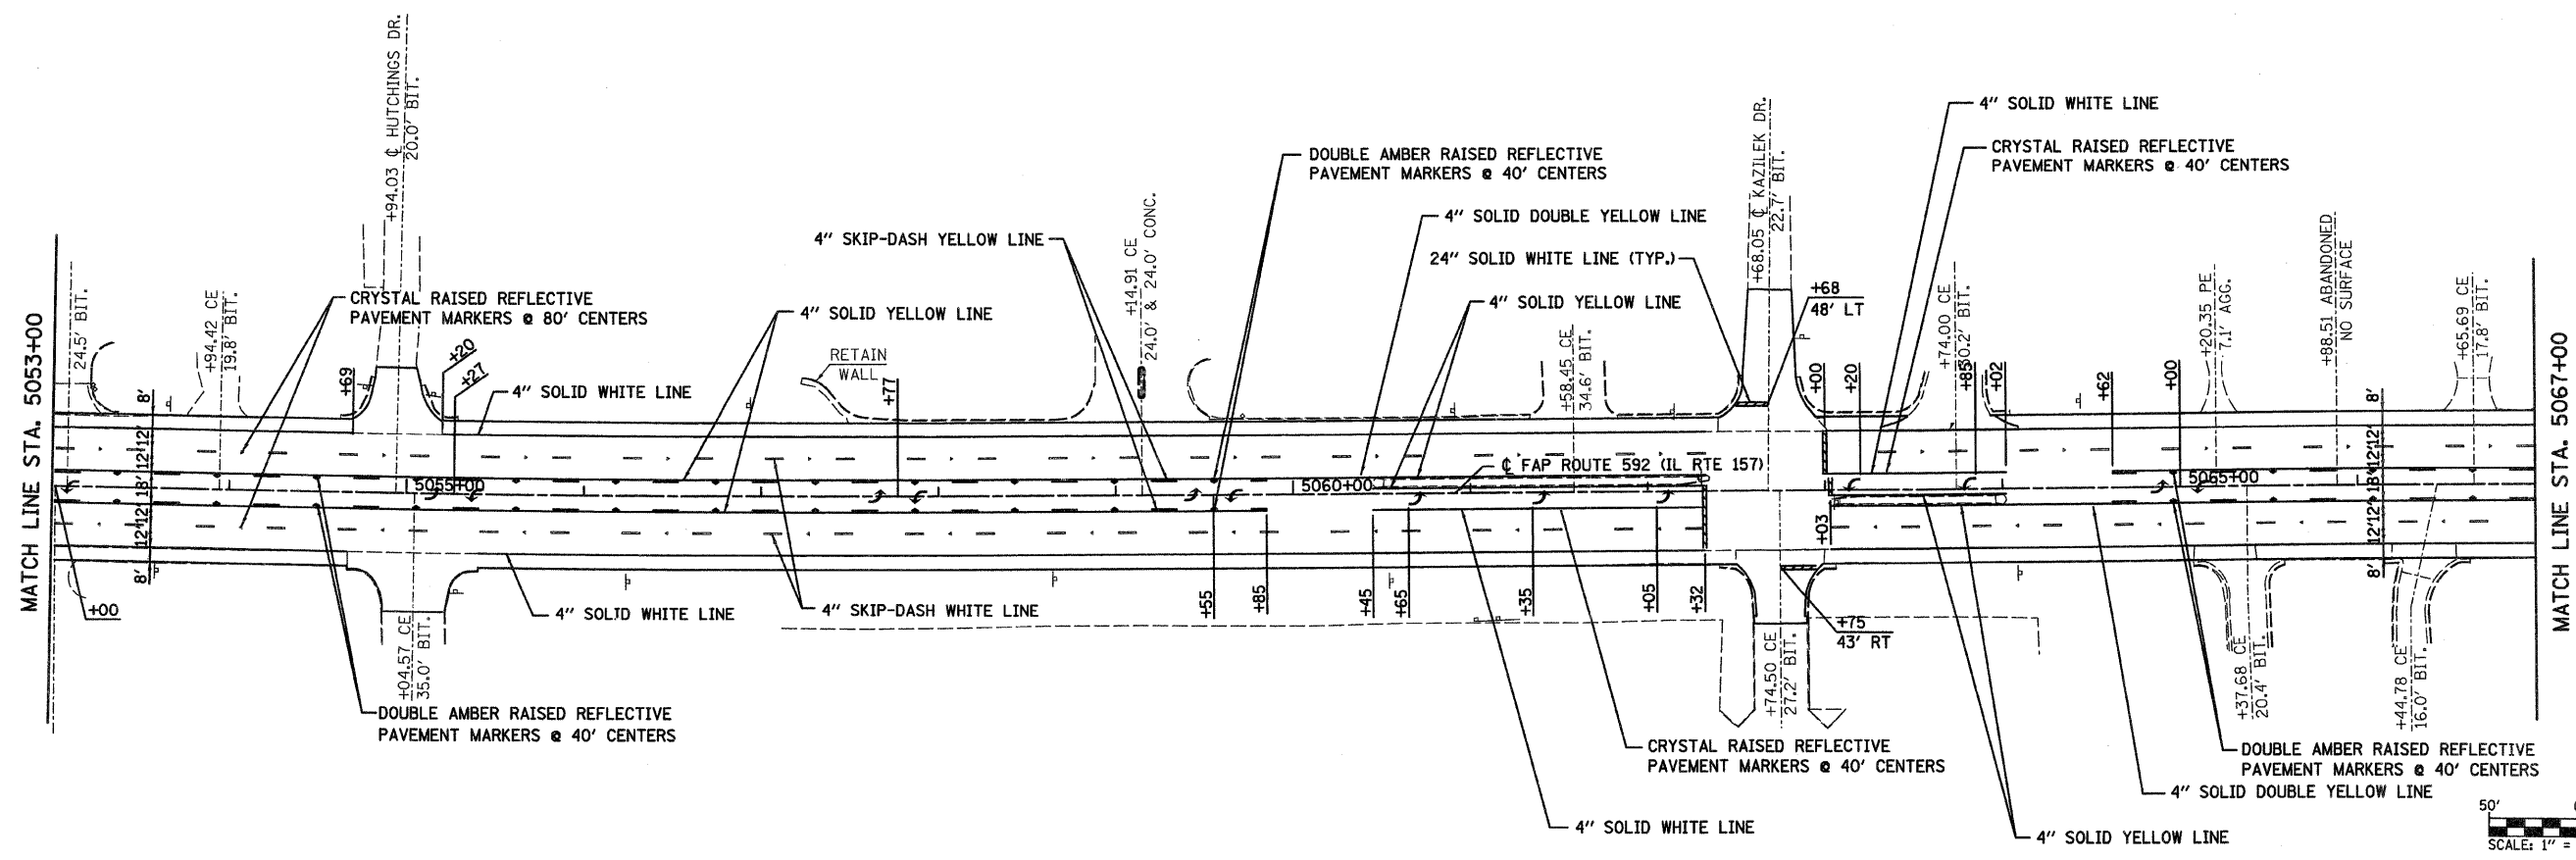

PLOT DATE = 03/21/2007
 FILE NAME = H:\P\2005\Microstation\Design\pml\061a.dgn
 USER NAME = B06097 / JN
 USER NAME = B06097

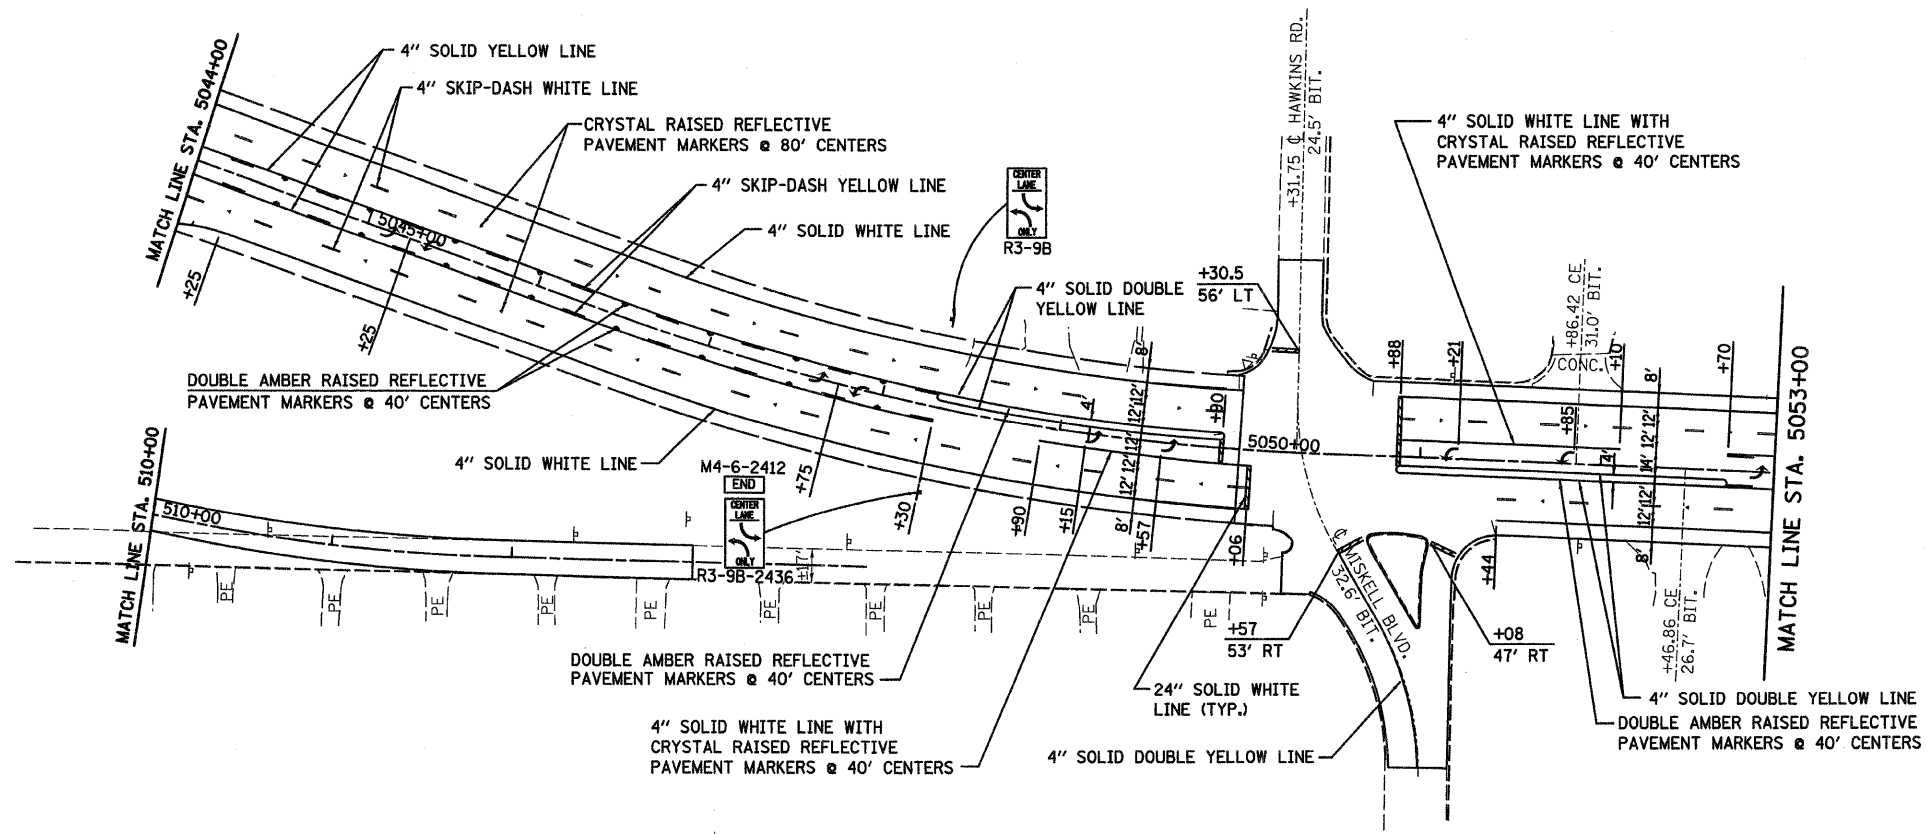