


F.A.P. RTE.	SECTION	COUNTY	TOTAL SHEETS	SHEET NO.
592	121-IR, 121HVB	ST. CLAIR	239	182
STA. 5024+50.00		TO STA. 5025+50.00		
FED. ROAD DIST. NO.	ILLINOIS	FED. AID PROJECT		

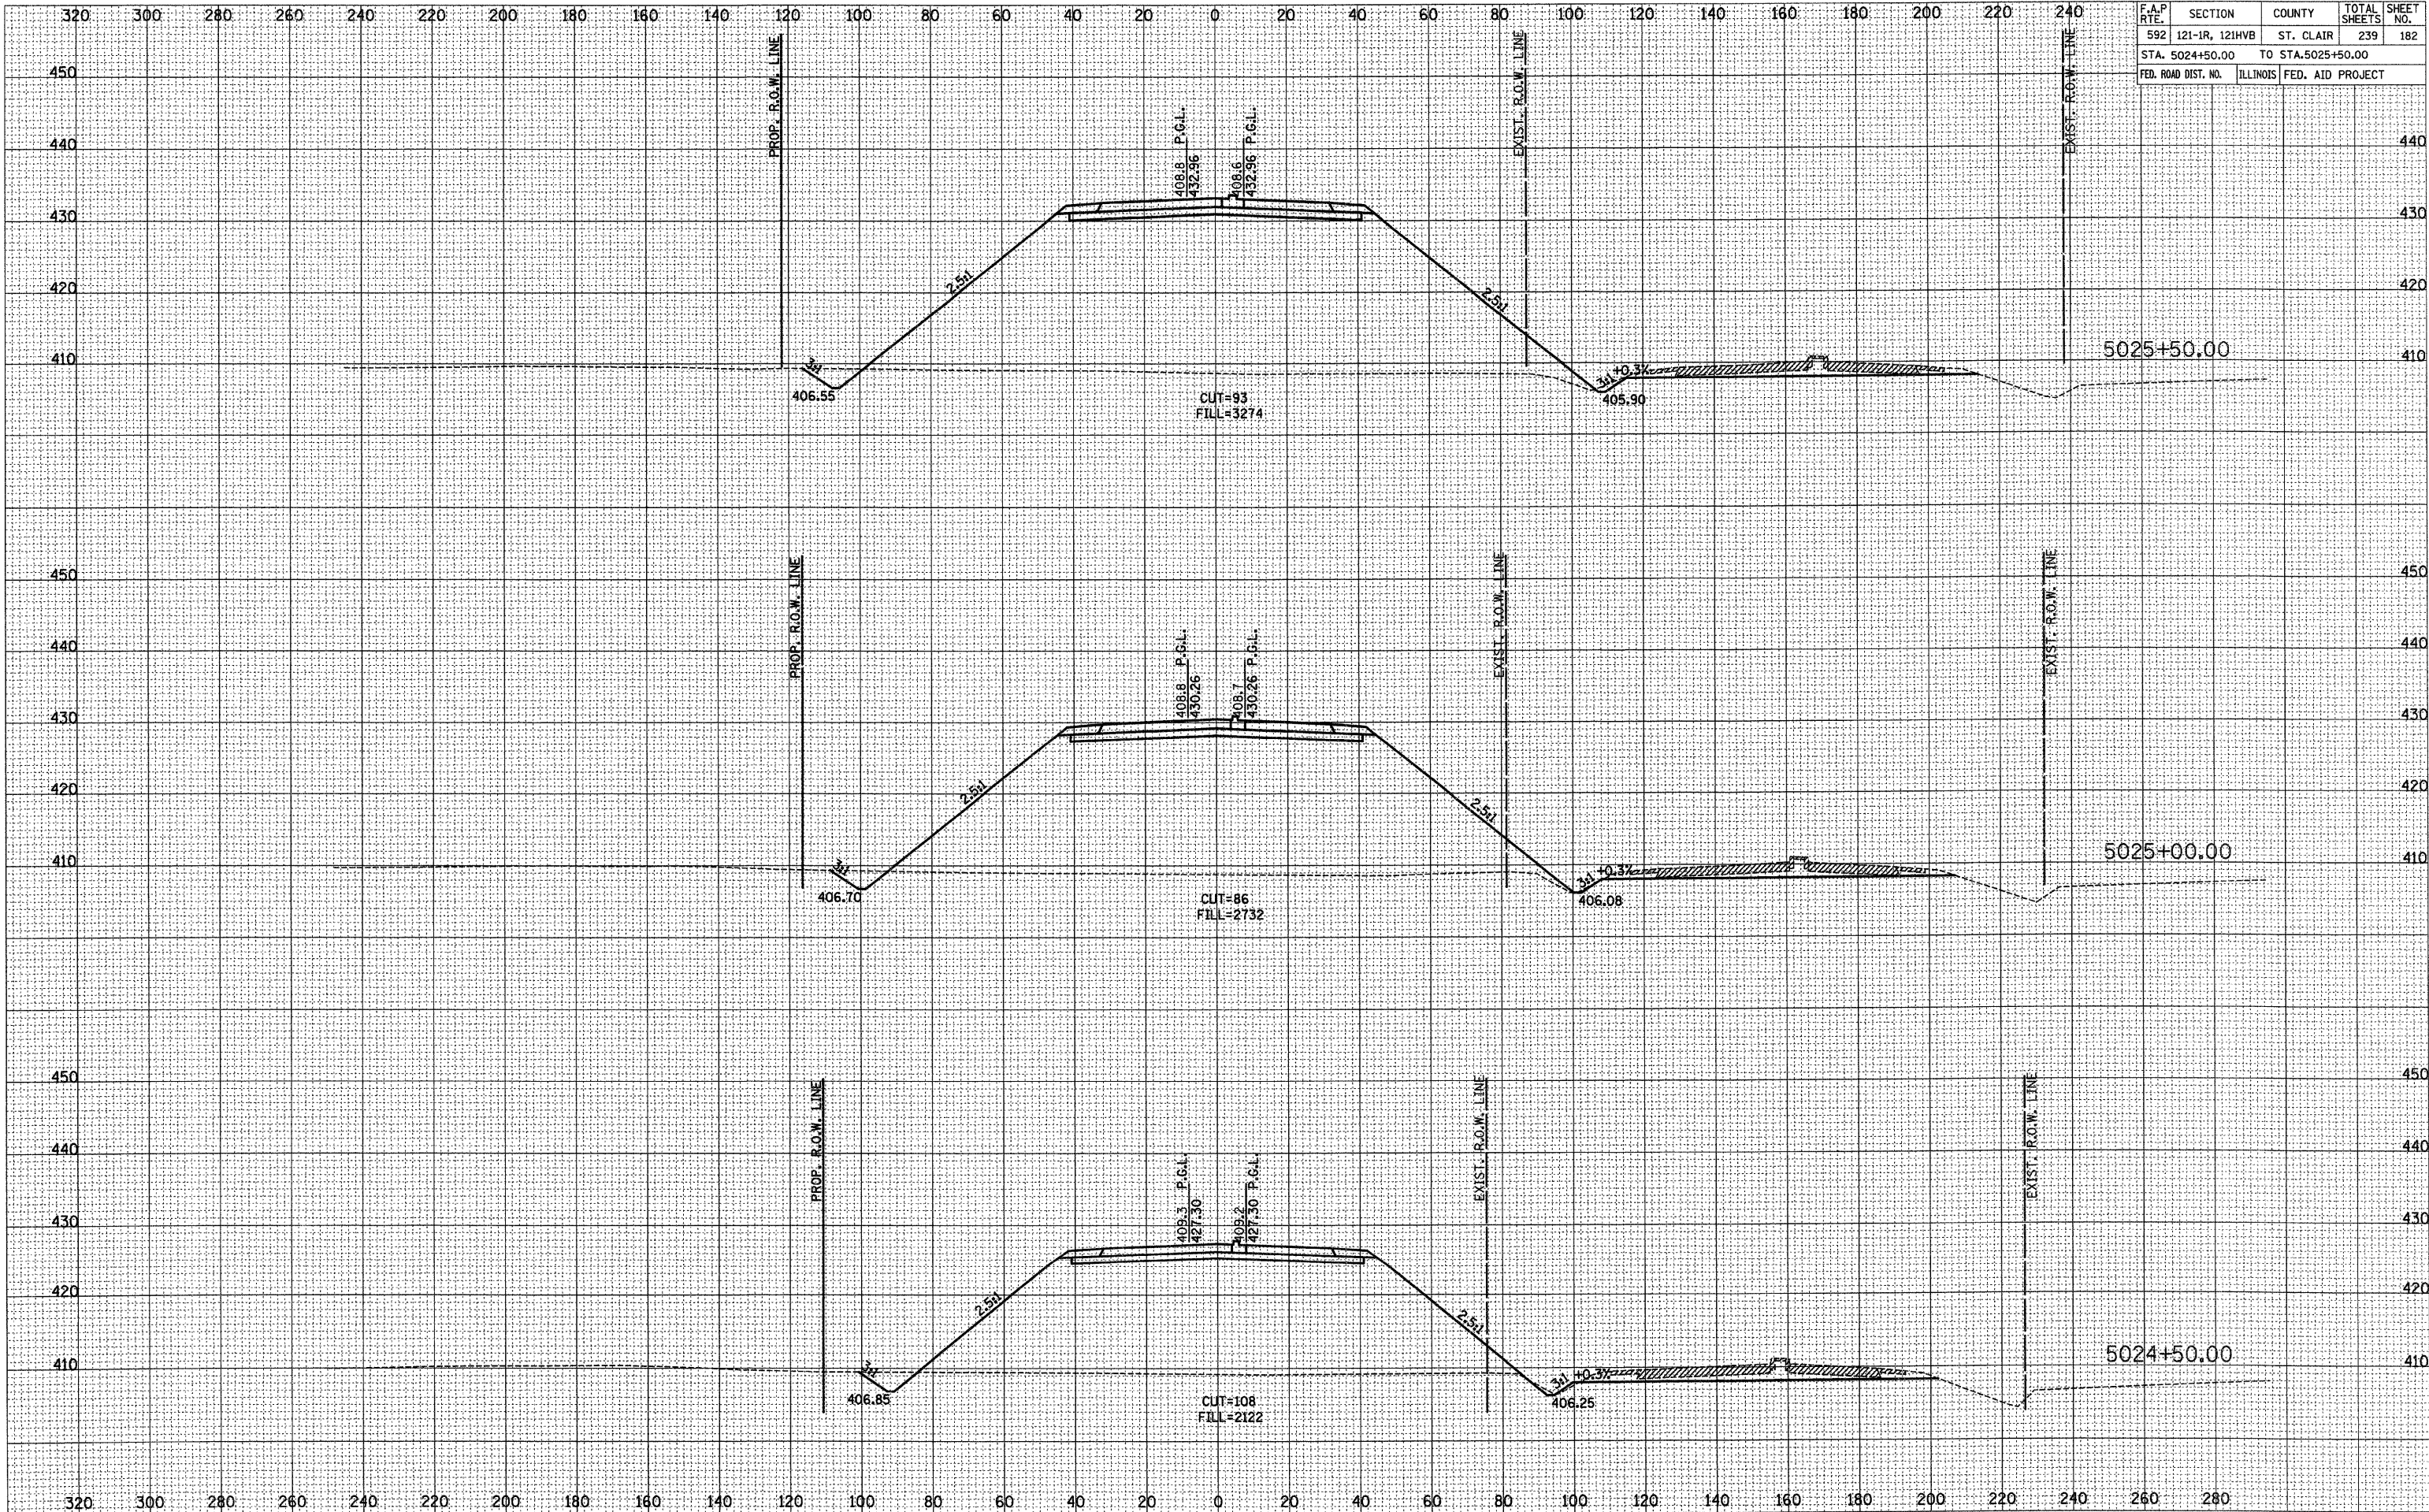

DATE	BY

DATE	BY

PLOT DATE = 03/21/2007
 FILE NAME = H:\P\121\157\182\182.dwg
 PLOT SCALE = 20.0000 / IN.
 REFERENCE = #REF#