


F.A.P. RTE.	SECTION	COUNTY	TOTAL SHEETS	SHEET NO.
592	121-1R, 121HV	ST. CLAIR	239	194
STA. 5038+00.00		TO STA. 5039+59.29		
FED. ROAD DIST. NO.	ILLINOIS	FED. AID PROJECT		

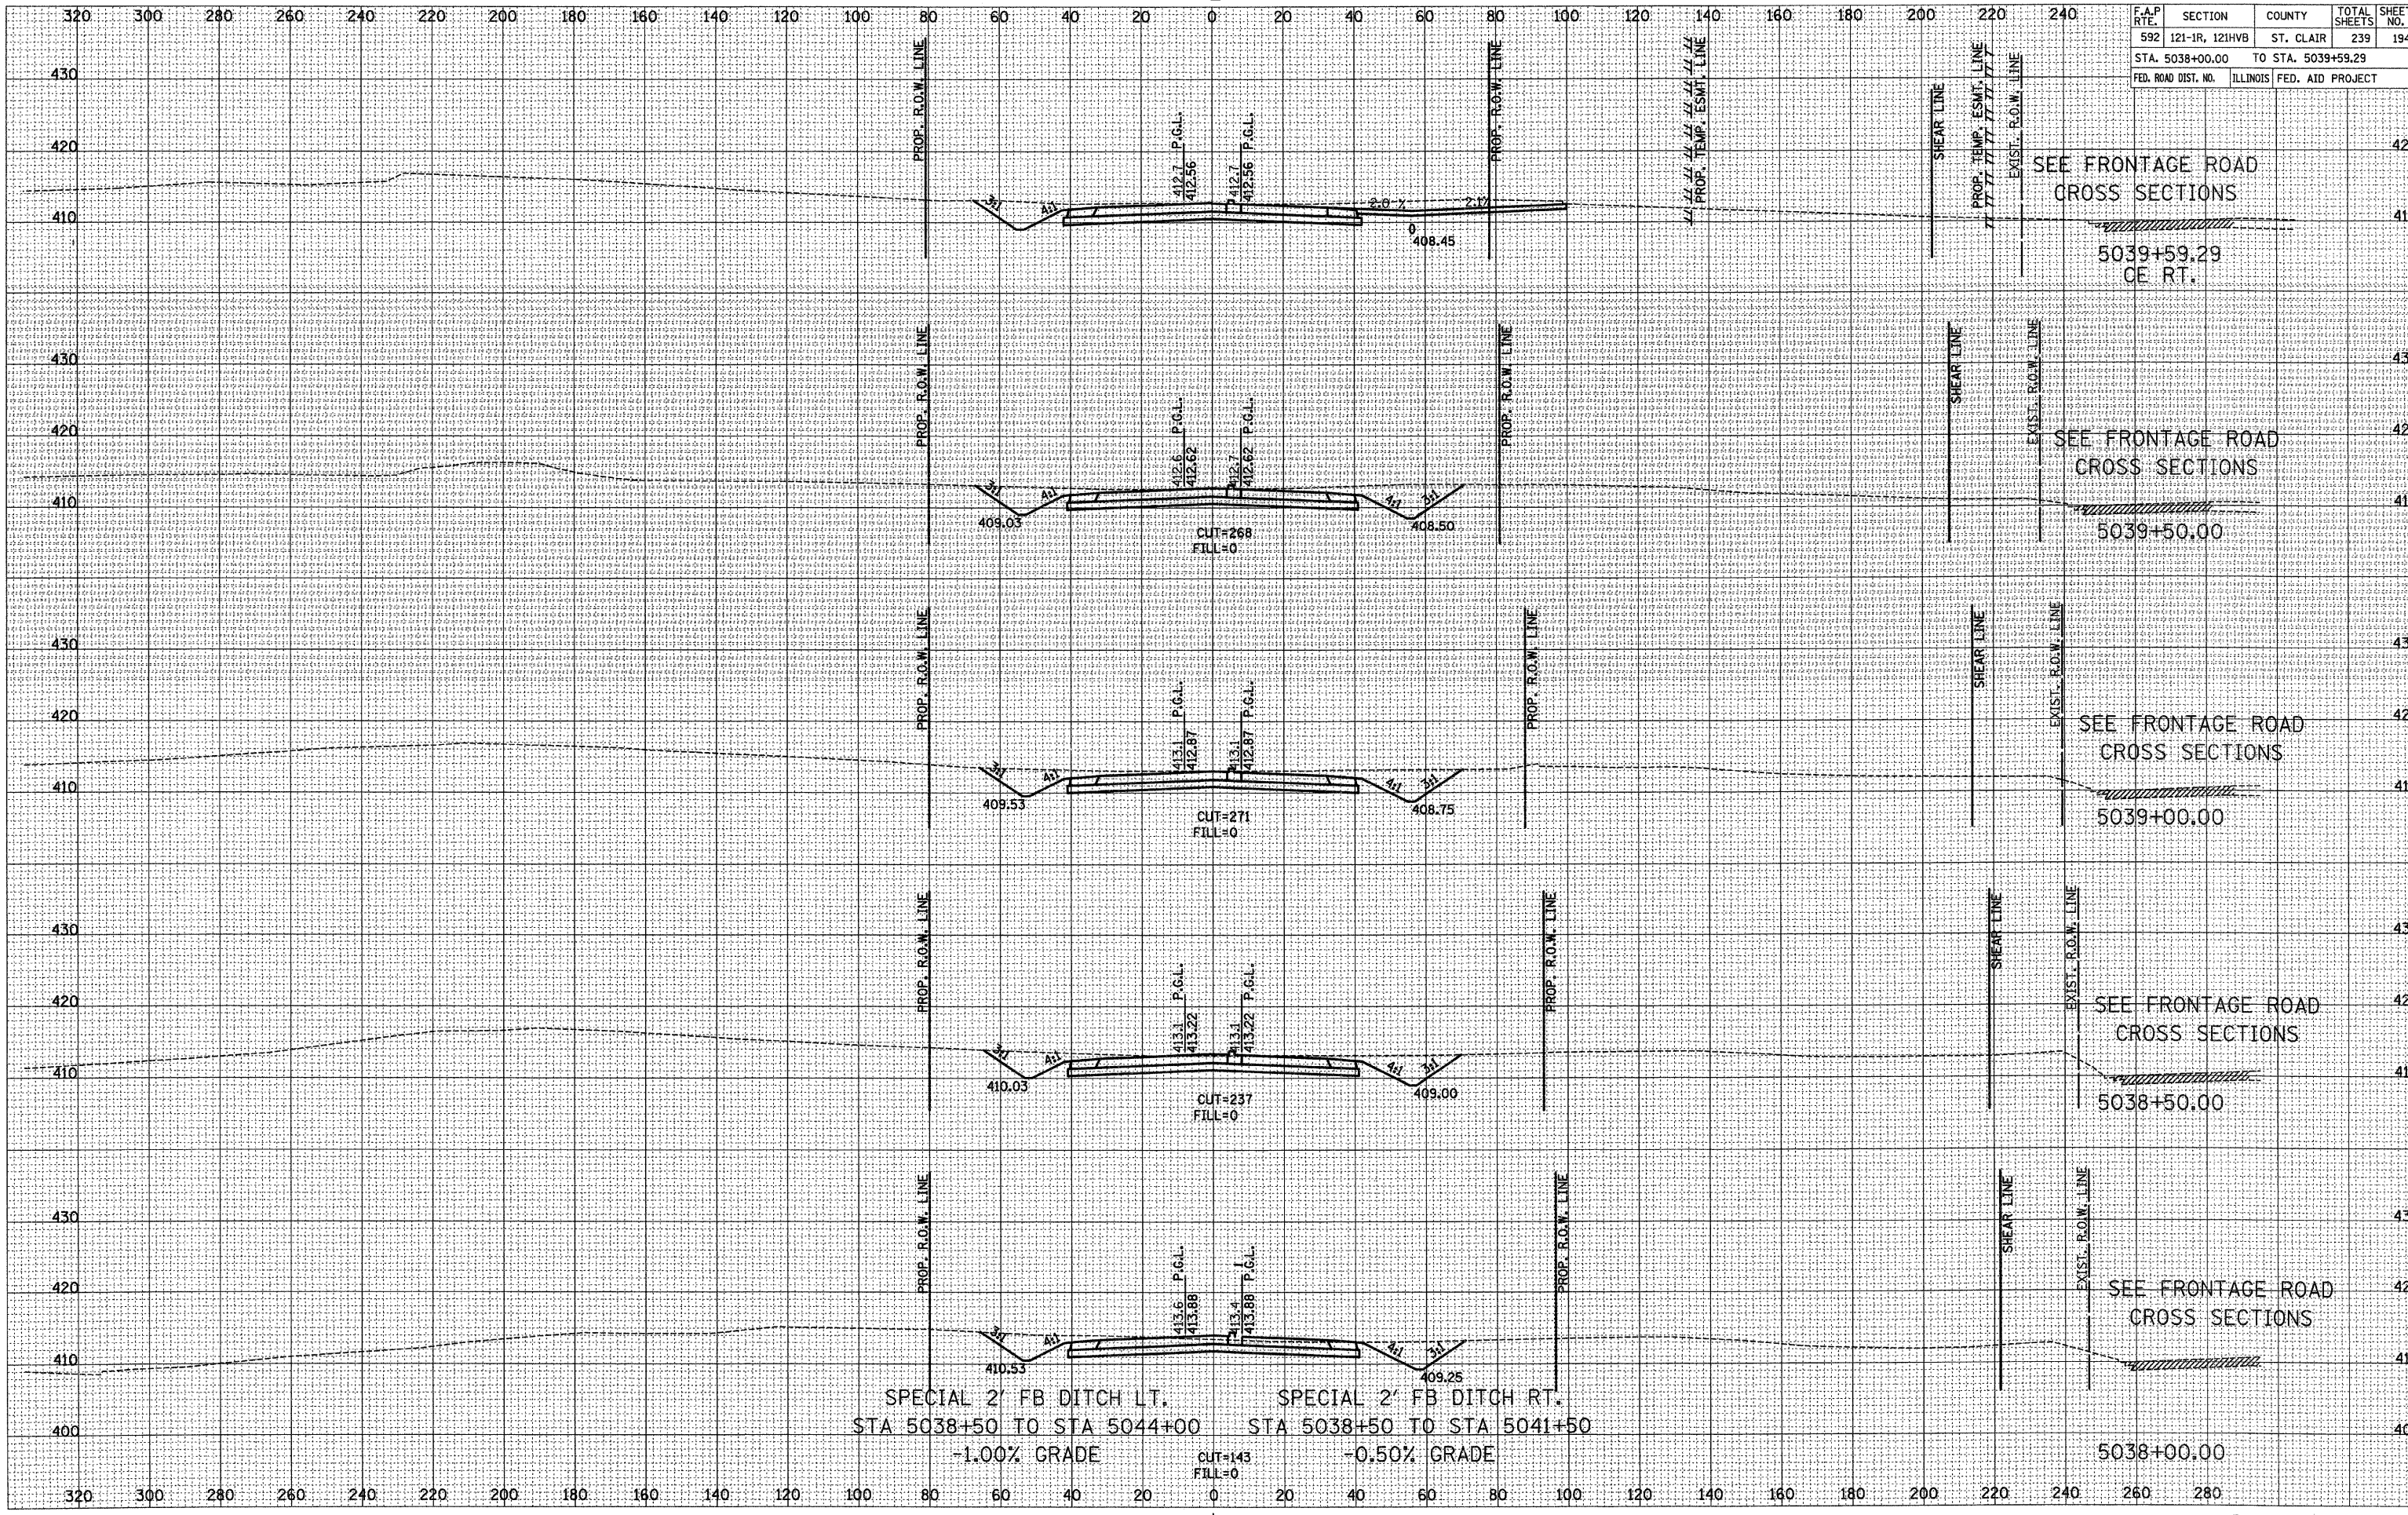

DATE	
BY	
FINAL SURVEY PLOTTED	
NO. BOOK	
NO. SHEET	
AREAS CHECKED	

DATE	
BY	
ORIGINAL SURVEY PLOTTED	
NO. BOOK	
NO. SHEET	
AREAS CHECKED	

PLOT DATE = 03/21/2007
 FILE NAME = H:\V\2105\H\coros\as\Design\as\p115\p115.dwg
 PLOT SCALE = 28.0000' / 1" IN.
 REFERENCE = #REF#