


F.A.P. RTE.	SECTION	COUNTY	TOTAL SHEETS	SHEET NO.
592	121-1R, 121HV	ST. CLAIR	239	224
STA. 502+50.00		TO STA. 503+09.51		
FED. ROAD DIST. NO.	ILLINOIS	FED. AID PROJECT		

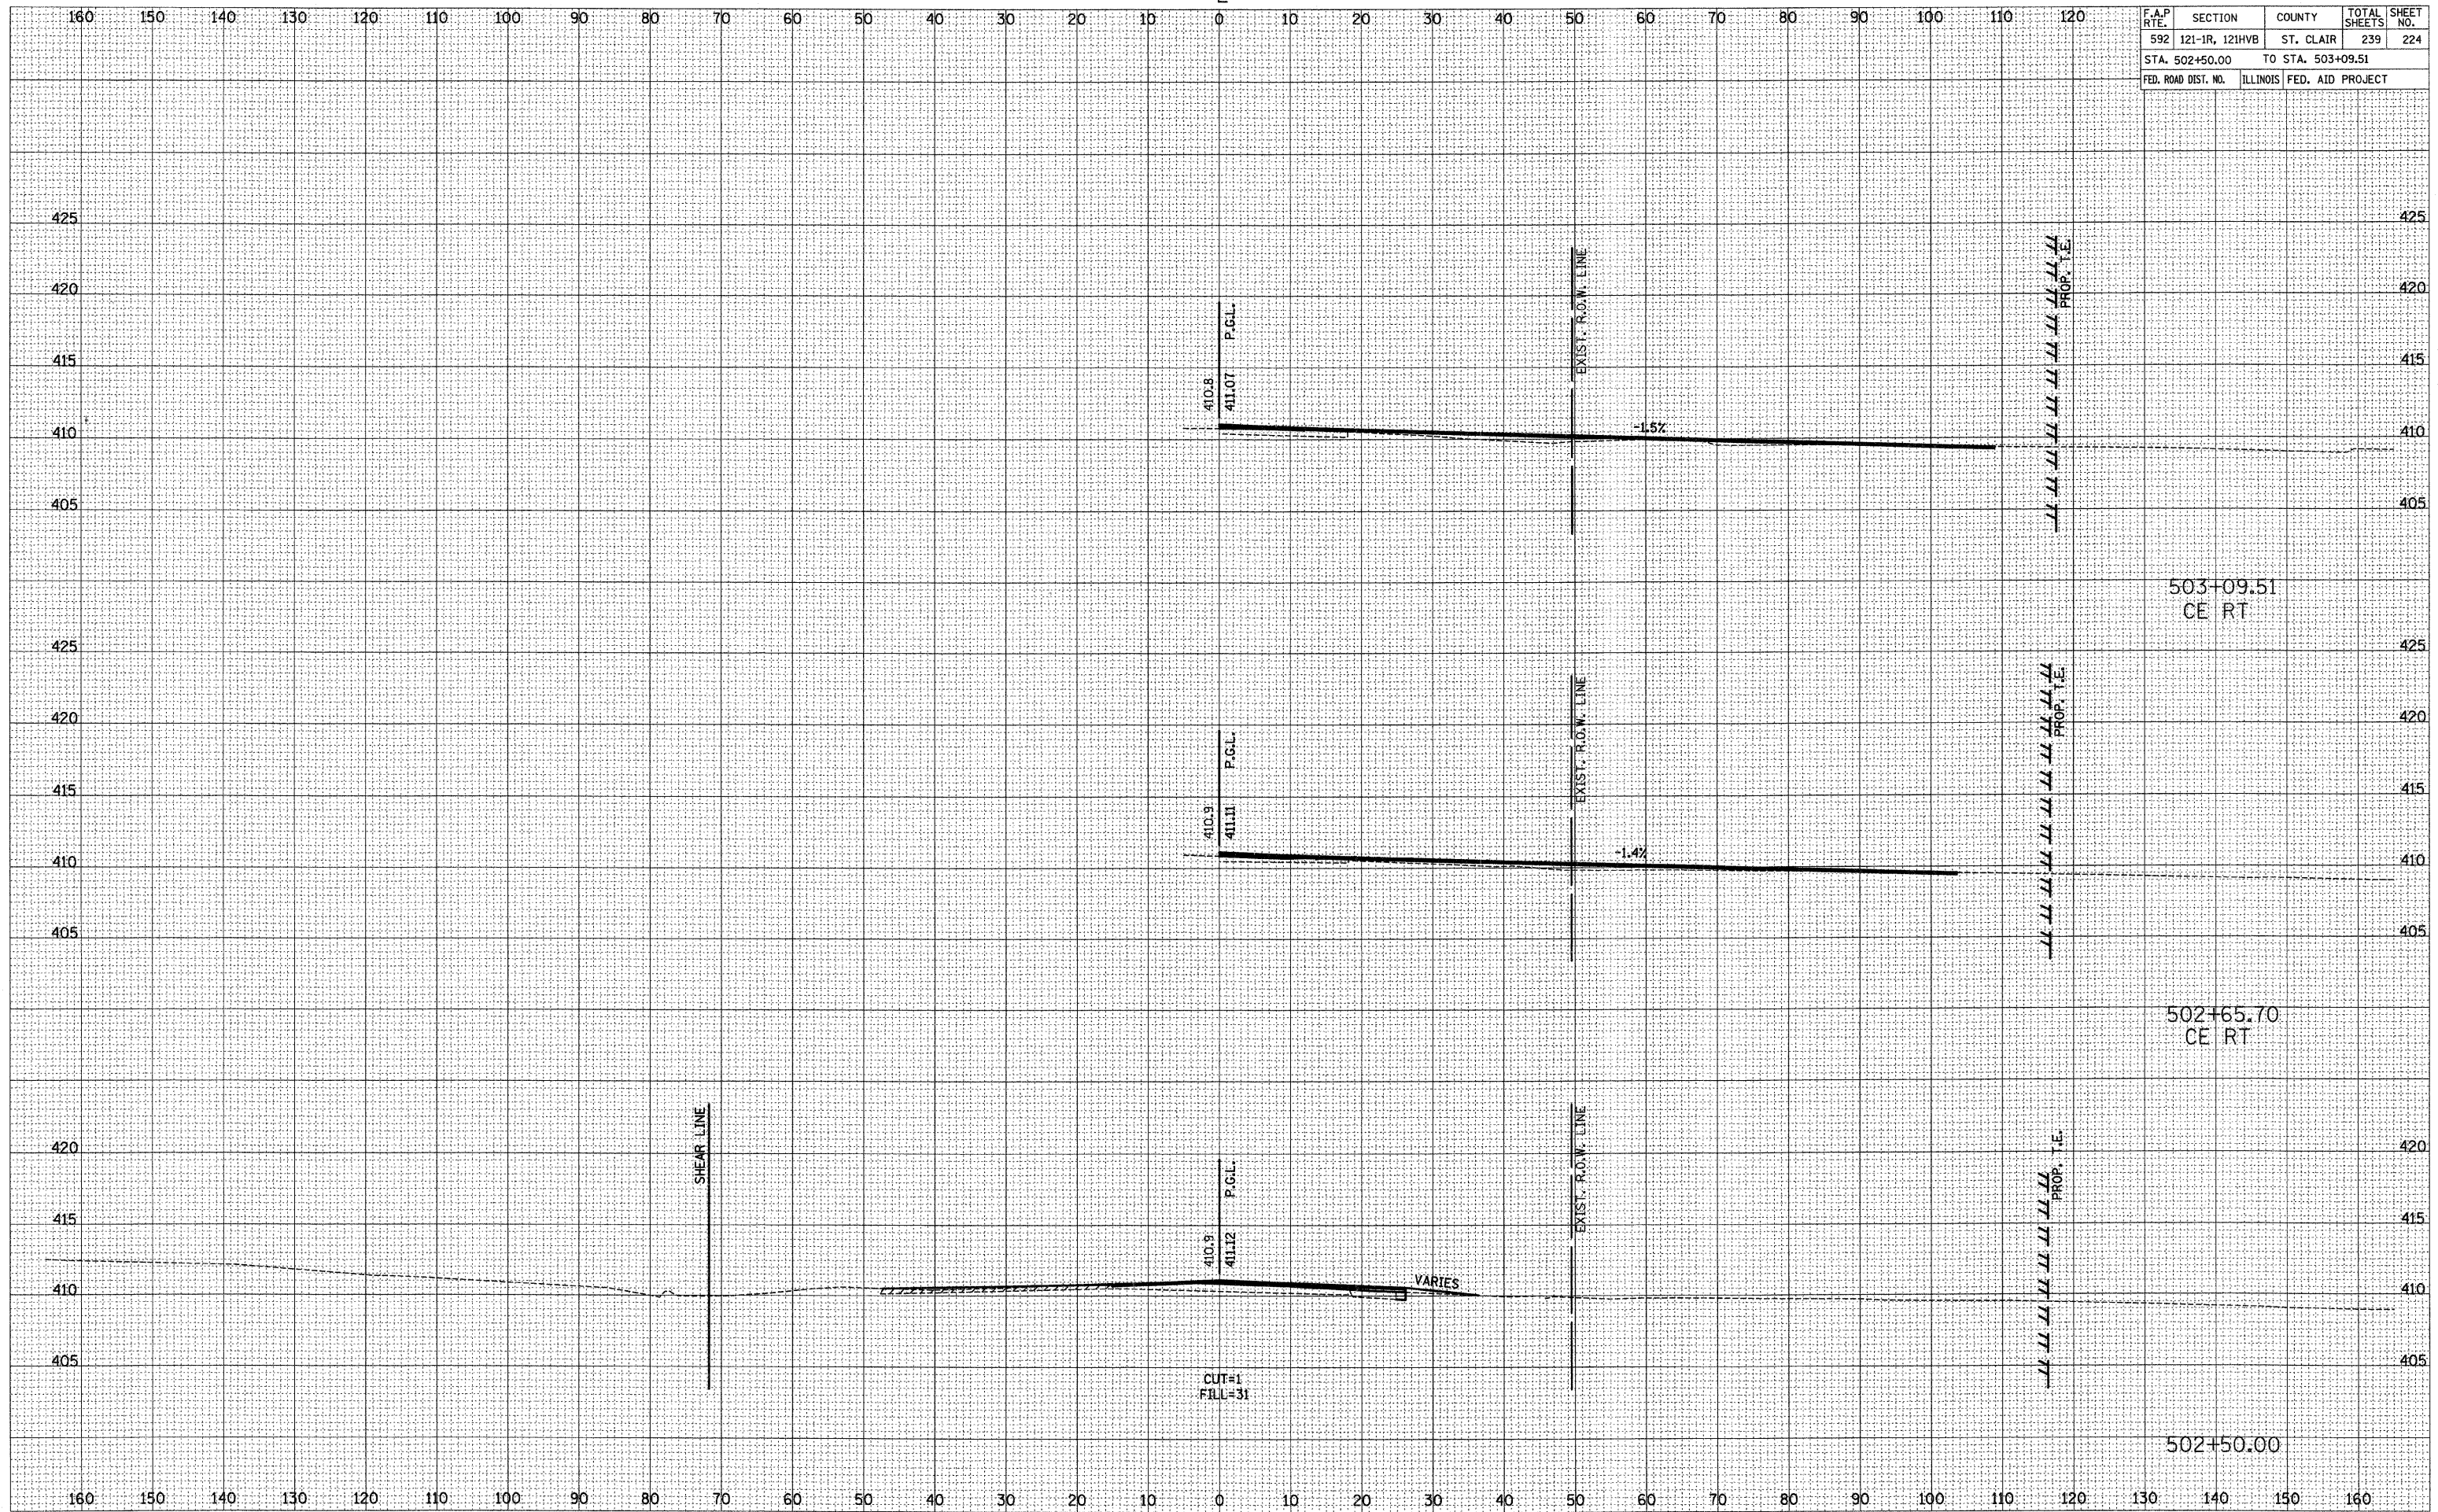

FINAL SURVEY	DATE
SUBMITTED	
PLOTTED	
TEMPLATE	
AREAS CHECKED	
NO.	

ORIGINAL SURVEY	DATE
SUBMITTED	
PLOTTED	
TEMPLATE	
AREAS CHECKED	
NO.	

PLOT DATE = 1/28/2008
 FILE NAME = H:\P2\2008\MicroStation\Design\Sheet\502\502.dwg
 PLOT SCALE = 1/8"=1'-0" / IN.
 REFERENCE = #REF*