


F.A.P. RTE.	SECTION	COUNTY	TOTAL SHEETS	SHEET NO.
592	121-1R, 121HV	ST. CLAIR	239	233
STA. 512+19.77		TO STA. 513+00.00		
FED. ROAD DIST. NO.	ILLINOIS	FED. AID PROJECT		

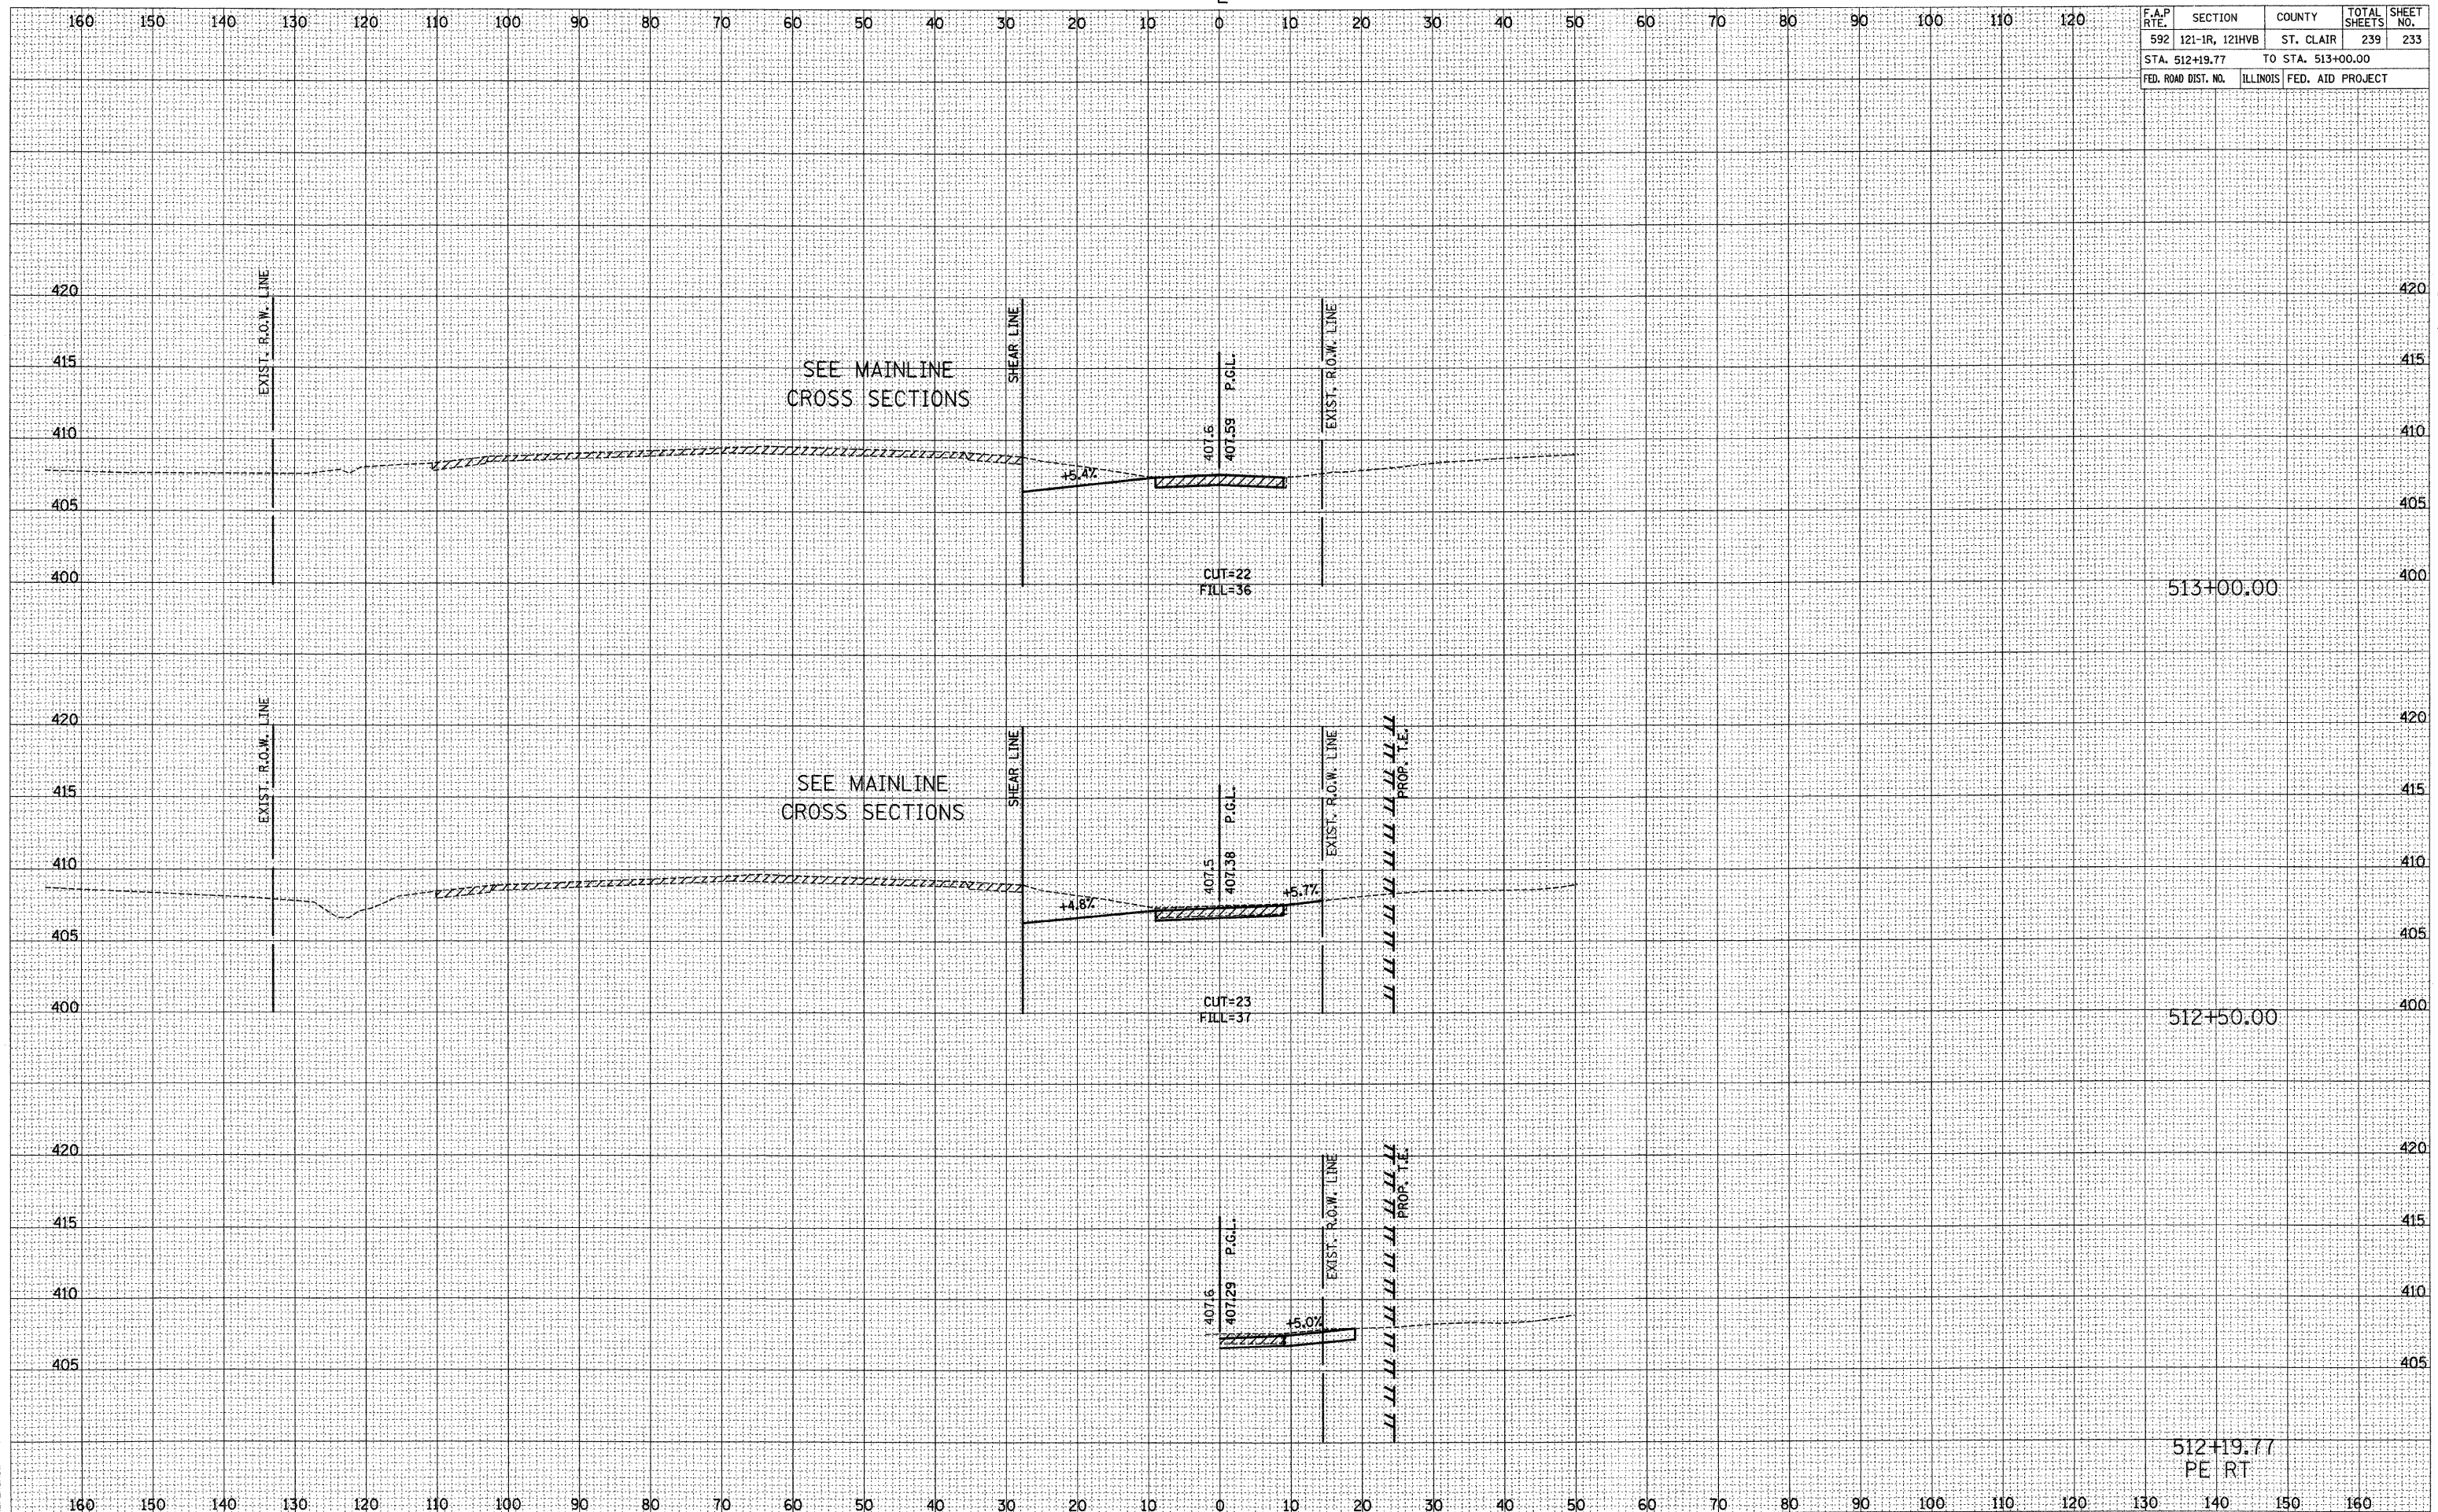

SEE MAINLINE CROSS SECTIONS

SEE MAINLINE CROSS SECTIONS

513+00.00

512+50.00

512+19.77
PE RT

FRONTAGE ROAD

DATE	BY

DATE	BY

ORIGINAL SURVEY PLOTTED AREAS CHECKED
 PLOT DATE = 1/28/2008
 FILE NAME = H:\P21815\Microstation\Design\Road\512+19.77.dwg
 PLOT SCALE = 1/8" = 10.0000' / IN.
 REFERENCE = #REF#