


F.A.P. RTE.	SECTION	COUNTY	TOTAL SHEETS	SHEET NO.
592	121-1R, 121HV	ST. CLAIR	239	236
STA. 303+50.00		TO STA. 304+50.00		
FED. ROAD DIST. NO.	ILLINOIS	FED. AID PROJECT		

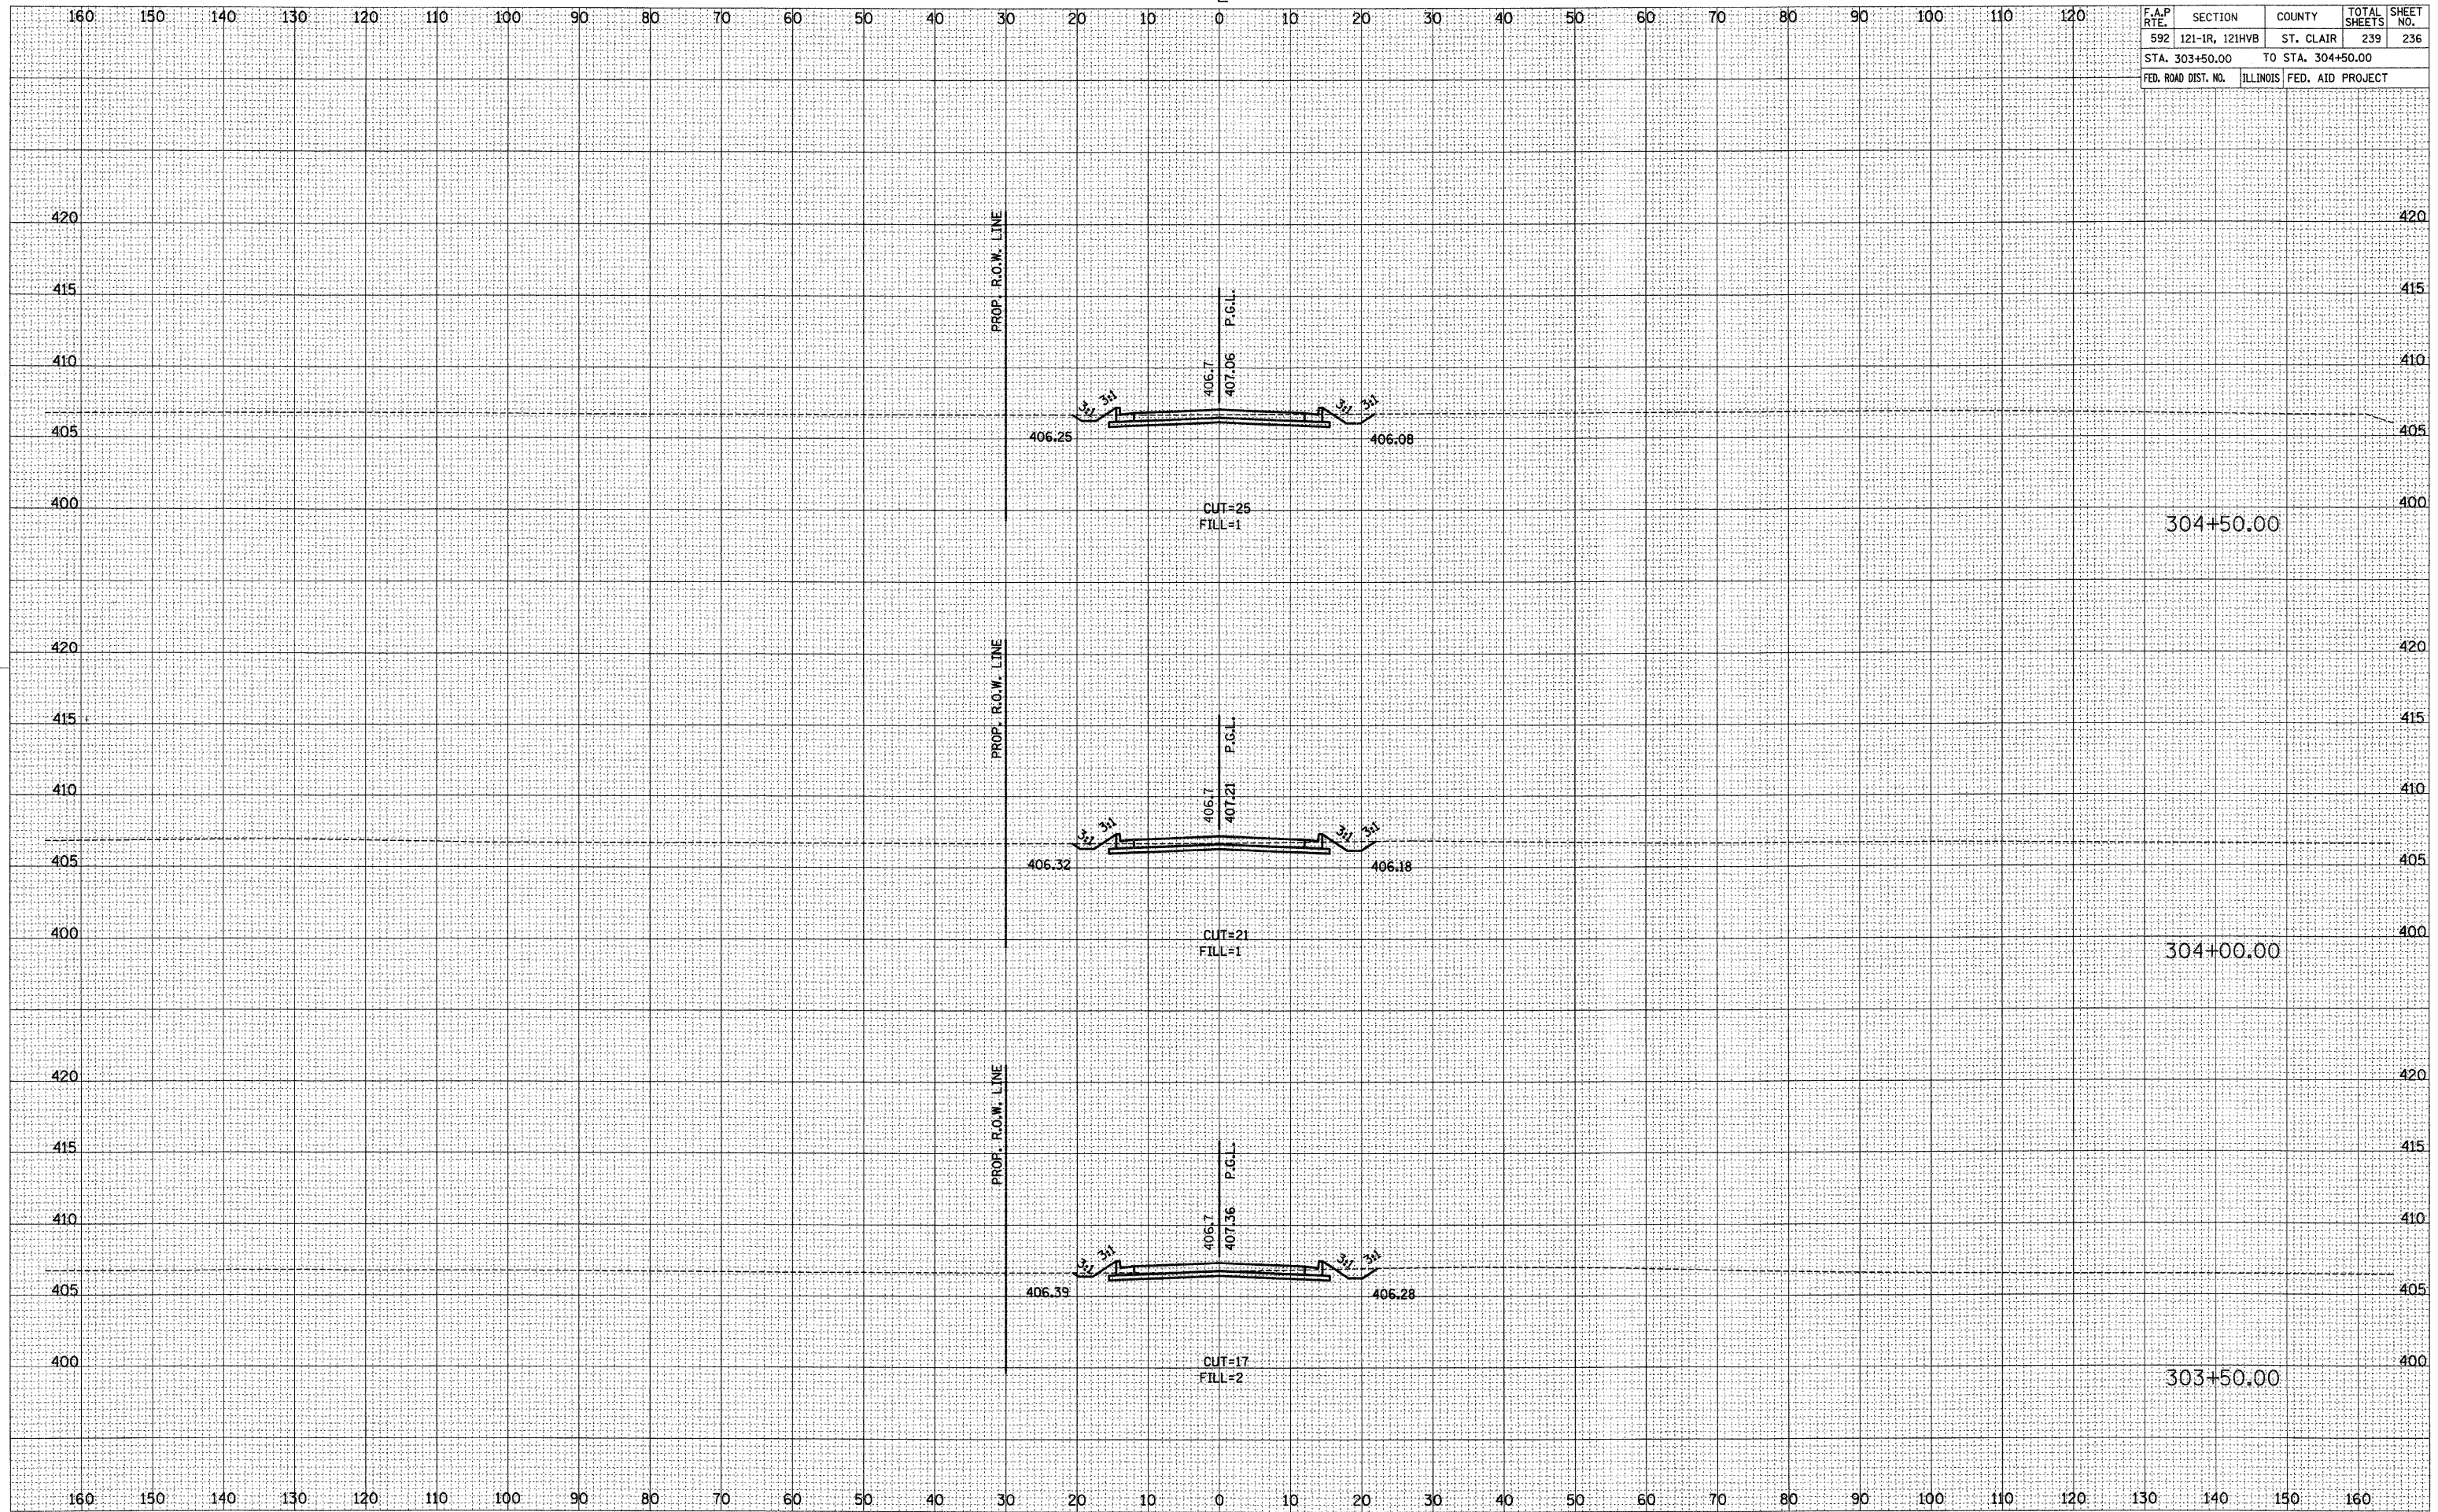

DATE	BY

SURVEYED  
 PLOTTED  
 TEMPLATE  
 AREAS  
 CHECKED

FINAL SURVEY  
 NOTE BOOK  
 NO.

DATE	BY

ORIGINAL SURVEY  
 PLOTTED  
 TEMPLATE  
 AREAS  
 CHECKED

ORIGINAL SURVEY  
 NOTE BOOK  
 NO.

PLOT DATE = 1/30/2008  
 FILE NAME = H:\P21815\H\coros\Design\sheet\236.dwg  
 PLOT SCALE = 10.0000 / 1"  
 REFERENCE = #REF#