


F.A.P. RTE.	SECTION	COUNTY	TOTAL SHEETS	SHEET NO.
592	121-IR, 121HB	ST. CLAIR	239	239
STA. 308+00.00		TO STA. 308+00.00		
FED. ROAD DIST. NO.	ILLINOIS	FED. AID PROJECT		

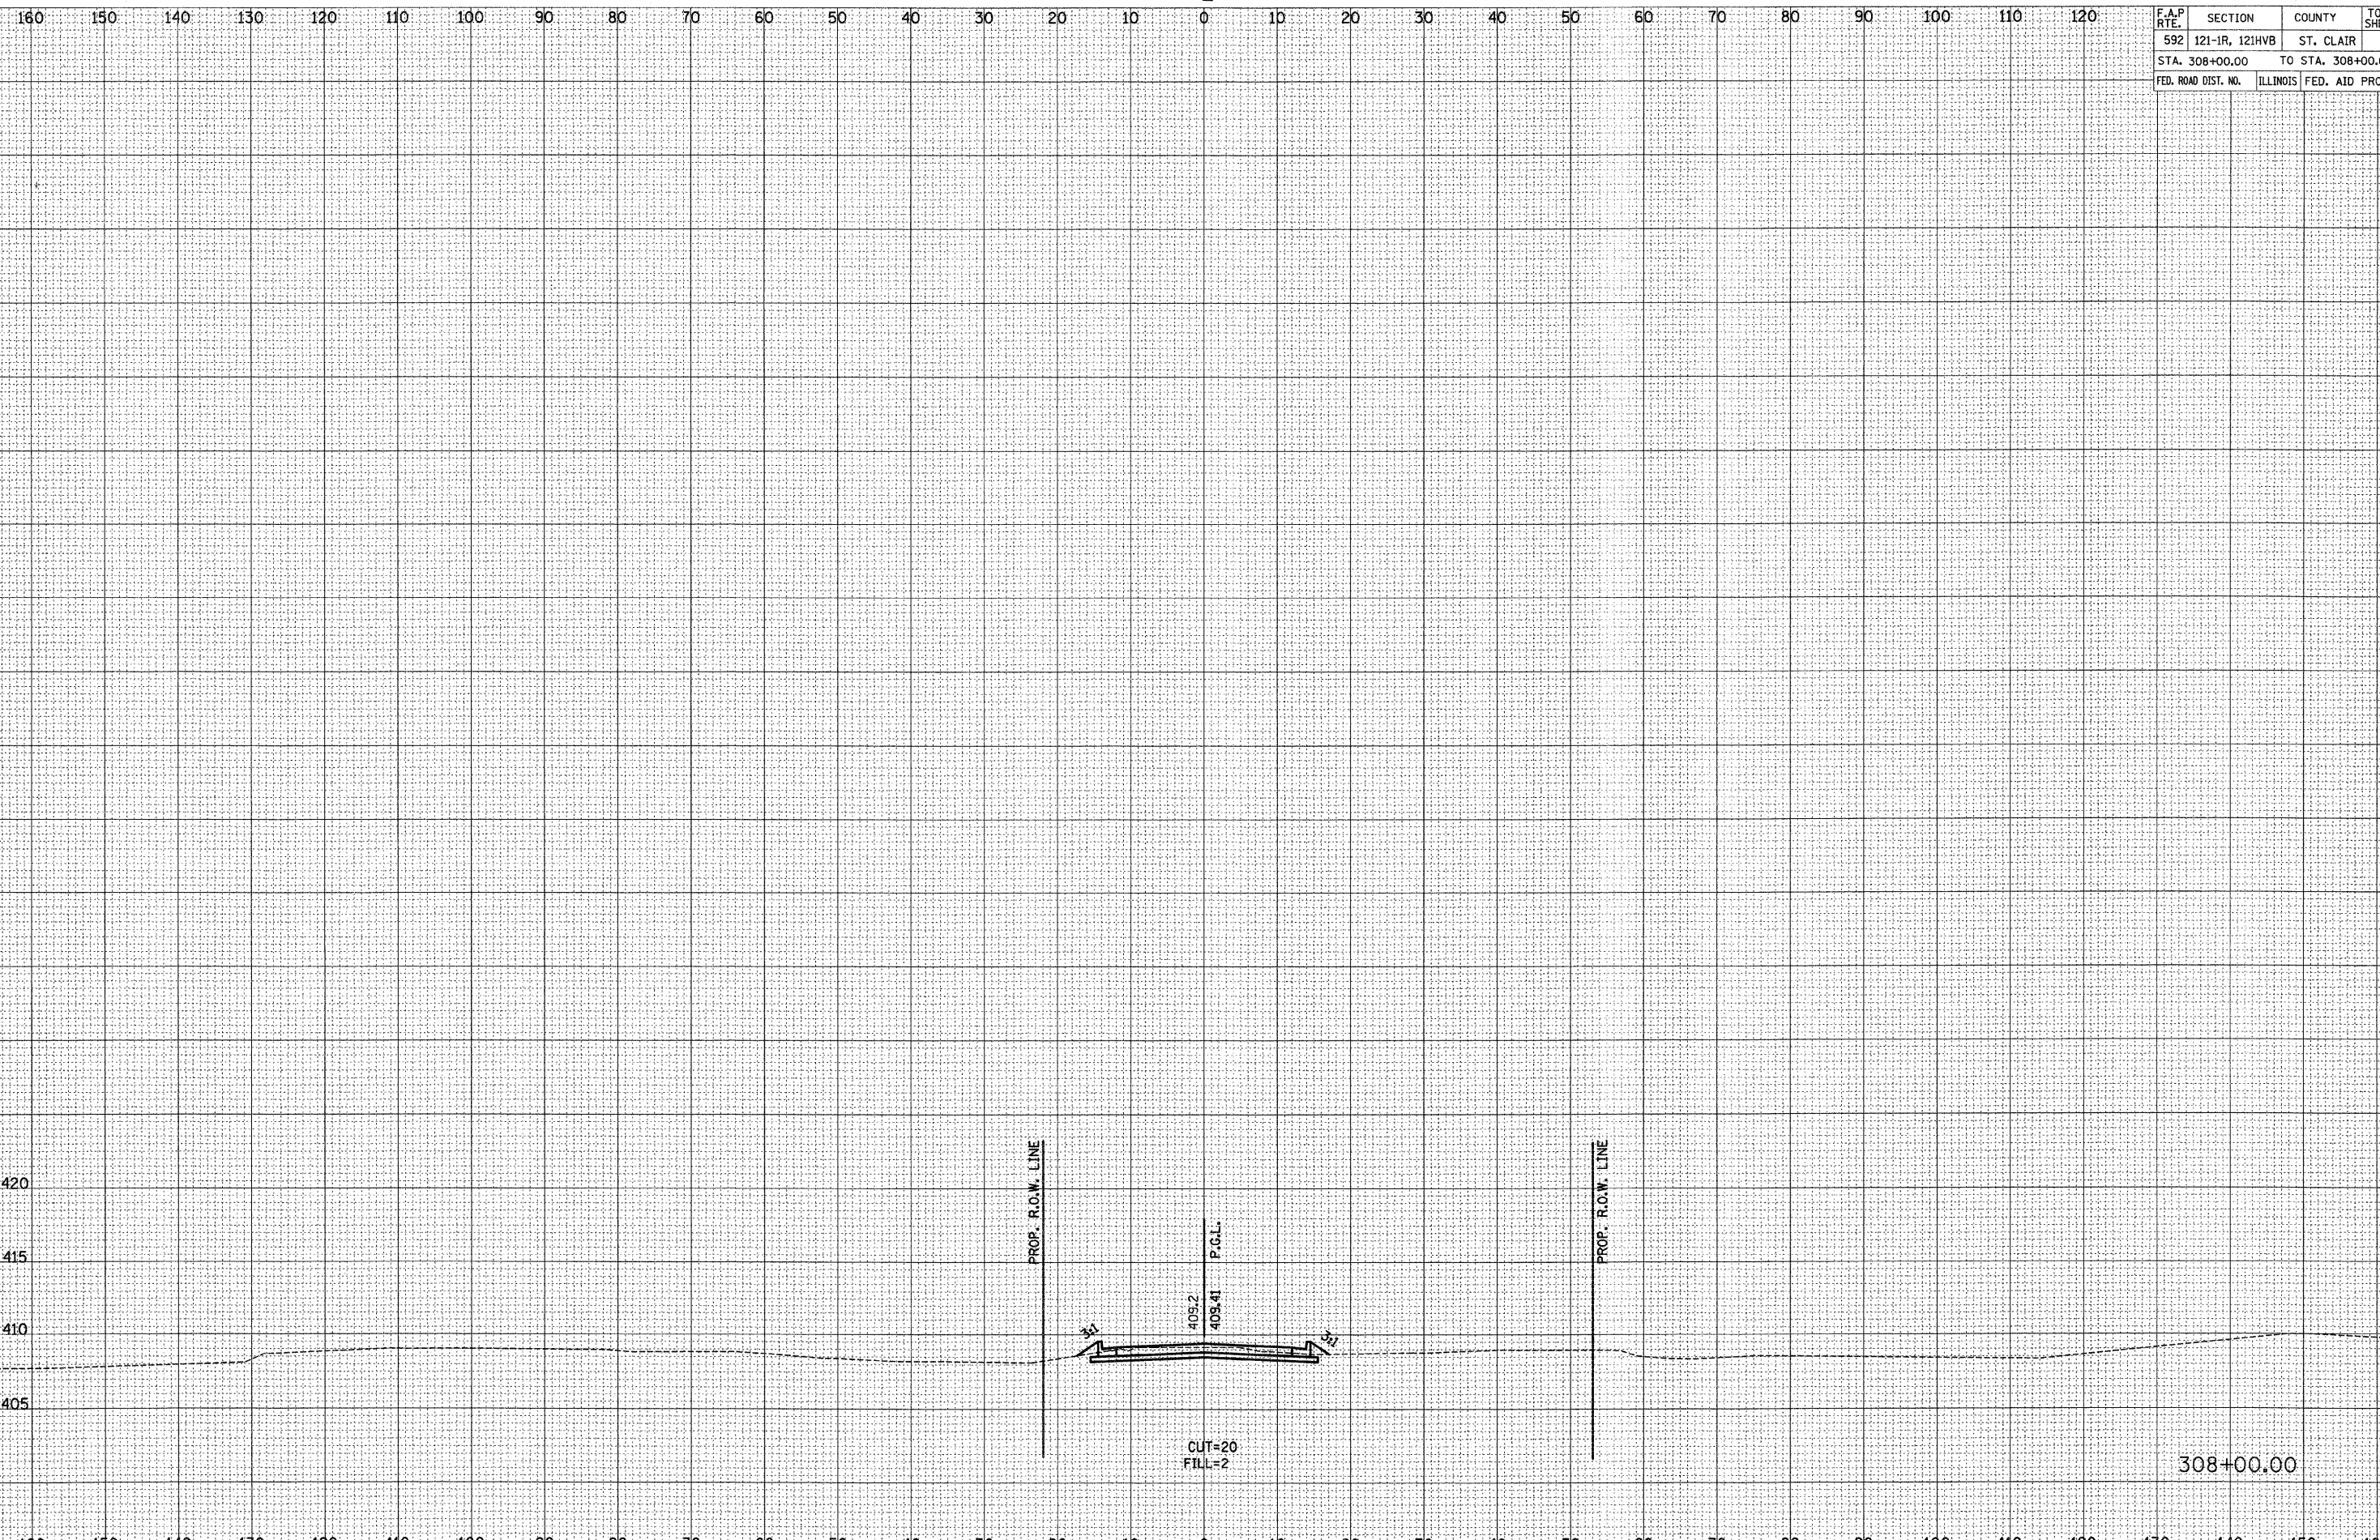

PROP. R.O.W. LINE

PROP. R.O.W. LINE

CUT=20
FILL=2

308+00.00

CONNECTOR ROAD

DATE	
BY	
REVISIONS	
NO.	
FINAL SURVEY	
NOTE BOOK	
AREAS CHECKED	
PLATE	
TEMPLATES	
AREAS	
AREAS CHECKED	

DATE	
BY	
REVISIONS	
NO.	
ORIGINAL SURVEY	
NOTE BOOK	
AREAS CHECKED	
PLATE	
TEMPLATES	
AREAS	
AREAS CHECKED	

PLOT DATE = 1/30/2008
 FILE NAME = H:\P\21015\Workstat\Design\ss\308+00.00\308+00.00.dwg
 PLOT SCALE = 1/8" = 1'-0"
 REFERENCE = 9167*