


F.A.P. RTE.	SECTION	COUNTY	TOTAL SHEETS	SHEET NO.
304	58R-2	CALHOUN	68	11
STA. 464+50.00		TO STA. 470+50.00		
FED. ROAD DIST. NO.		ILLINOIS FED. AID PROJECT		

NOTE: CORP OF ENGINEERS MONUMENTS SHALL BE PROTECTED DURING CONSTRUCTION


SYMBOL:

✖ TREE REMOVAL

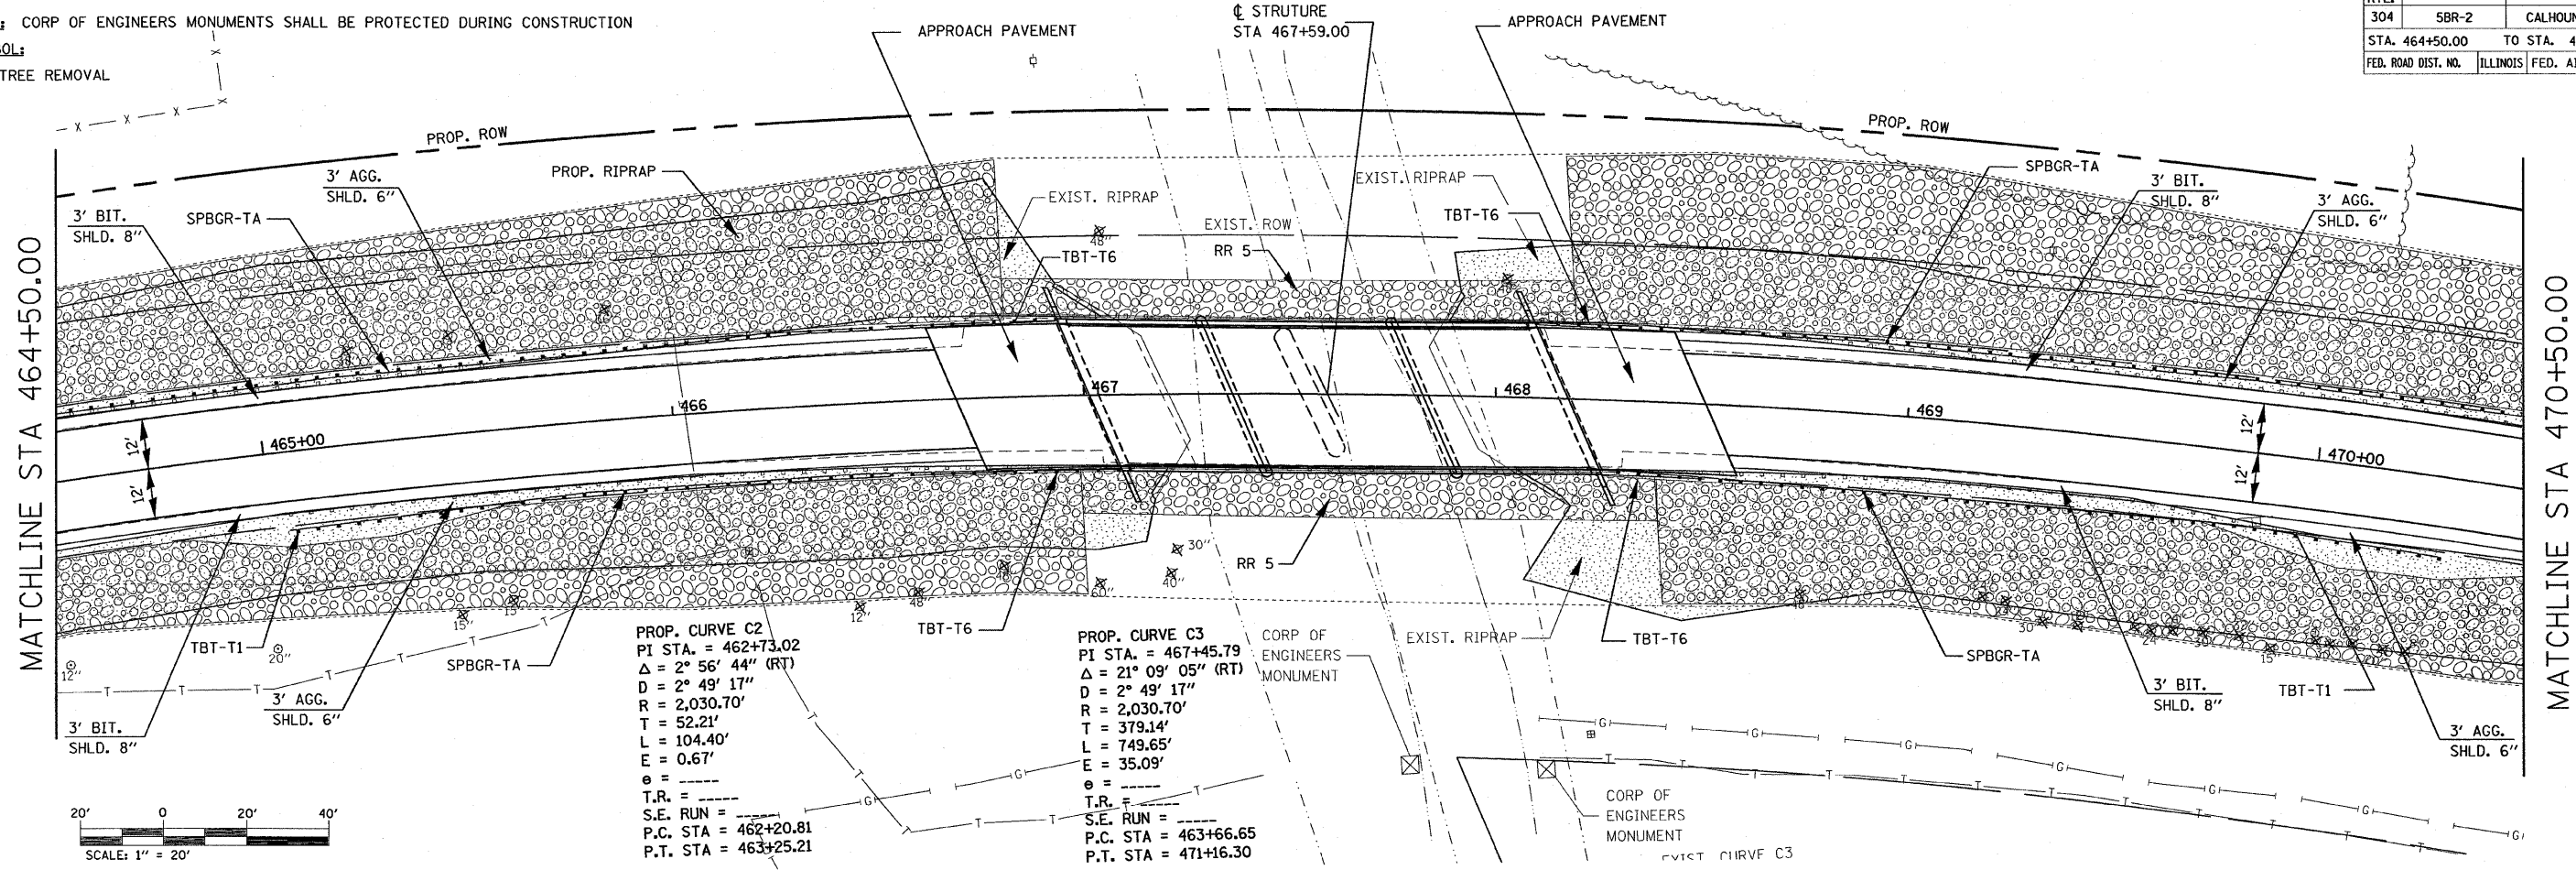

PROP. CURVE C2
 PI STA. = 462+73.02
 $\Delta = 2^\circ 56' 44''$ (RT)
 $D = 2^\circ 49' 17''$
 $R = 2,030.70'$
 $T = 52.21'$
 $L = 104.40'$
 $E = 0.67'$
 $\theta =$
 $T.R. =$
 $S.E. RUN =$
 $P.C. STA = 462+20.81$
 $P.T. STA = 463+25.21$

PROP. CURVE C3
 PI STA. = 467+45.79
 $\Delta = 21^\circ 09' 05''$ (RT)
 $D = 2^\circ 49' 17''$
 $R = 2,030.70'$
 $T = 379.14'$
 $L = 749.65'$
 $E = 35.09'$
 $\theta =$
 $T.R. =$
 $S.E. RUN =$
 $P.C. STA = 463+66.65$
 $P.T. STA = 471+16.30$

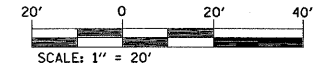

PLAN

DATE	
BY	
SURVEYED	
ALIGNED	
CHECKED	
RT. OF WAY CHECKED	
NOTE BOOK NO.	
DATE FILE NAME	

PROFILE

DATE	
BY	
SURVEYED	
GRADES CHECKED	
STRUCTURE NOTING OK'D	
NOTE BOOK NO.	
DATE FILE NAME	

PLOT DATE = 1/30/2008
 FILE NAME = c:\p\o\m\eta\eta\9985\alen\p\l\p\9985.dgn
 PLOT SCALE = 20.0000 / 1 IN.
 USER NAME = gellum

