
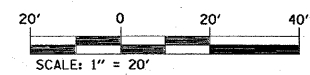


F.A.P. RTE.	SECTION	COUNTY	TOTAL SHEETS	SHEET NO.
304	5BR-2	CALHOUN	68	22
STA. 464+00.00		TO STA. 470+00.00		
FED. ROAD DIST. NO. ILLINOIS		FED. AID PROJECT		

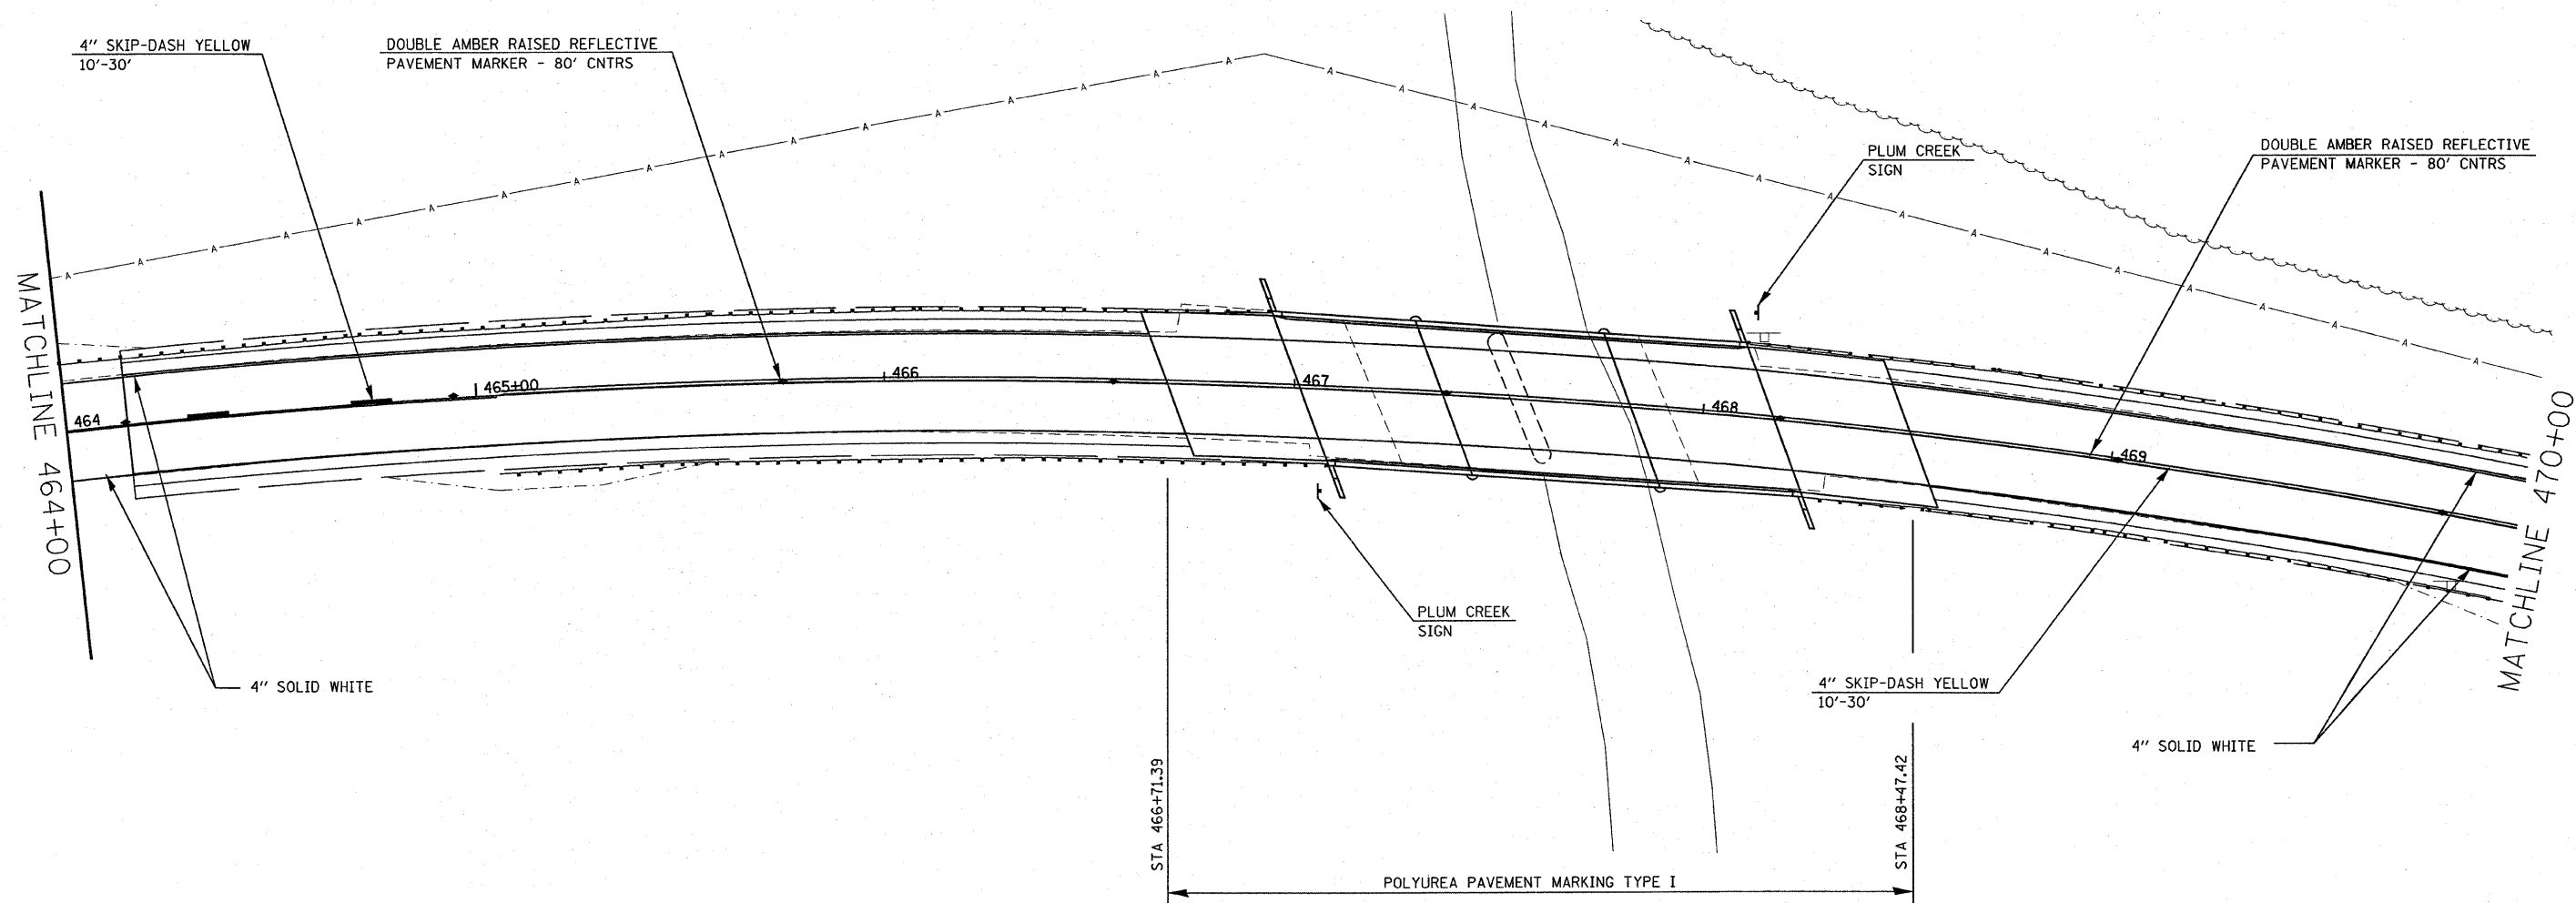

REVISIONS	
NAME	DATE

ILLINOIS DEPARTMENT OF TRANSPORTATION
PAVEMENT MARKING DETAILS
 FAP ROUTE 304
 SECTION 5BR-2
 CALHOUN COUNTY

SCALE: VERT. / HORIZ.
 DATE / DRAWN BY / CHECKED BY

PLOT DATE = 1/28/2008
 FILE NAME = \\scc\mex\480808\plan\top\9808.dgn
 PLOT SCALE = 28.0000 / IN.
 REFERENCE = REF