


F.A.P. RTE.	SECTION	COUNTY	TOTAL SHEETS	SHEET NO.
304	SBR-2	CALHOUN	68	59
STA.		TO STA.		
FED. ROAD DIST. NO.		ILLINOIS FED. AID PROJECT		

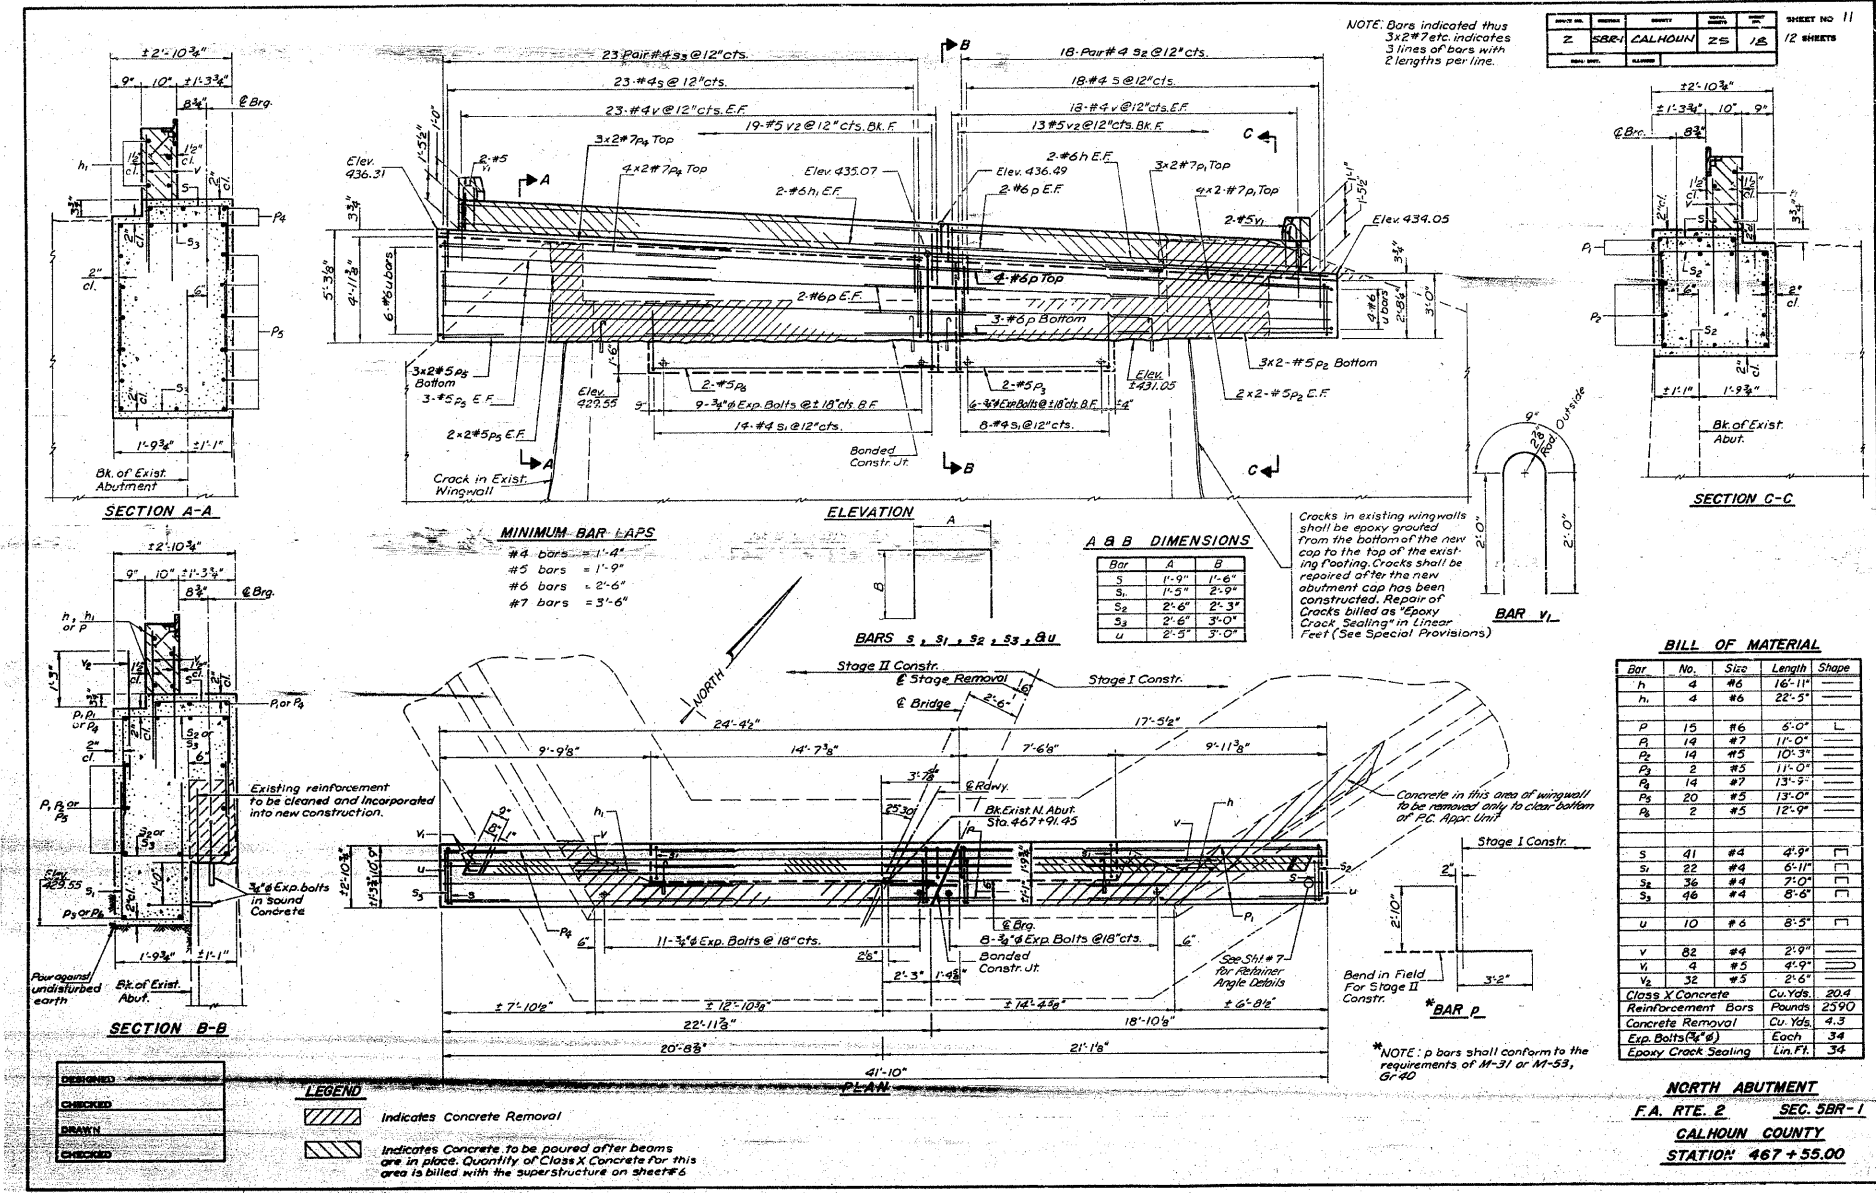

FOR INFORMATION ONLY

REVISIONS		ILLINOIS DEPARTMENT OF TRANSPORTATION
NAME	DATE	
		EXISTING STRUCTURE PLANS <p>FAP ROUTE 304 SECTION 5BR-2 CLINTON COUNTY</p> <p>SCALE: VERT. _____ HORIZ. _____</p> <p>DRAWN BY _____ CHECKED BY _____</p>

PLOT DATE = 1/24/2008
 PLOT SCALE = 50%
 REFERENCE = BREF#