


F.A.P. RTE.	SECTION	COUNTY	TOTAL SHEETS	SHEET NO.
304	5BR-2	CALHOUN	68	62
STA.		TO STA.		
FED. ROAD DIST. NO.		ILLINOIS FED. AID PROJECT		

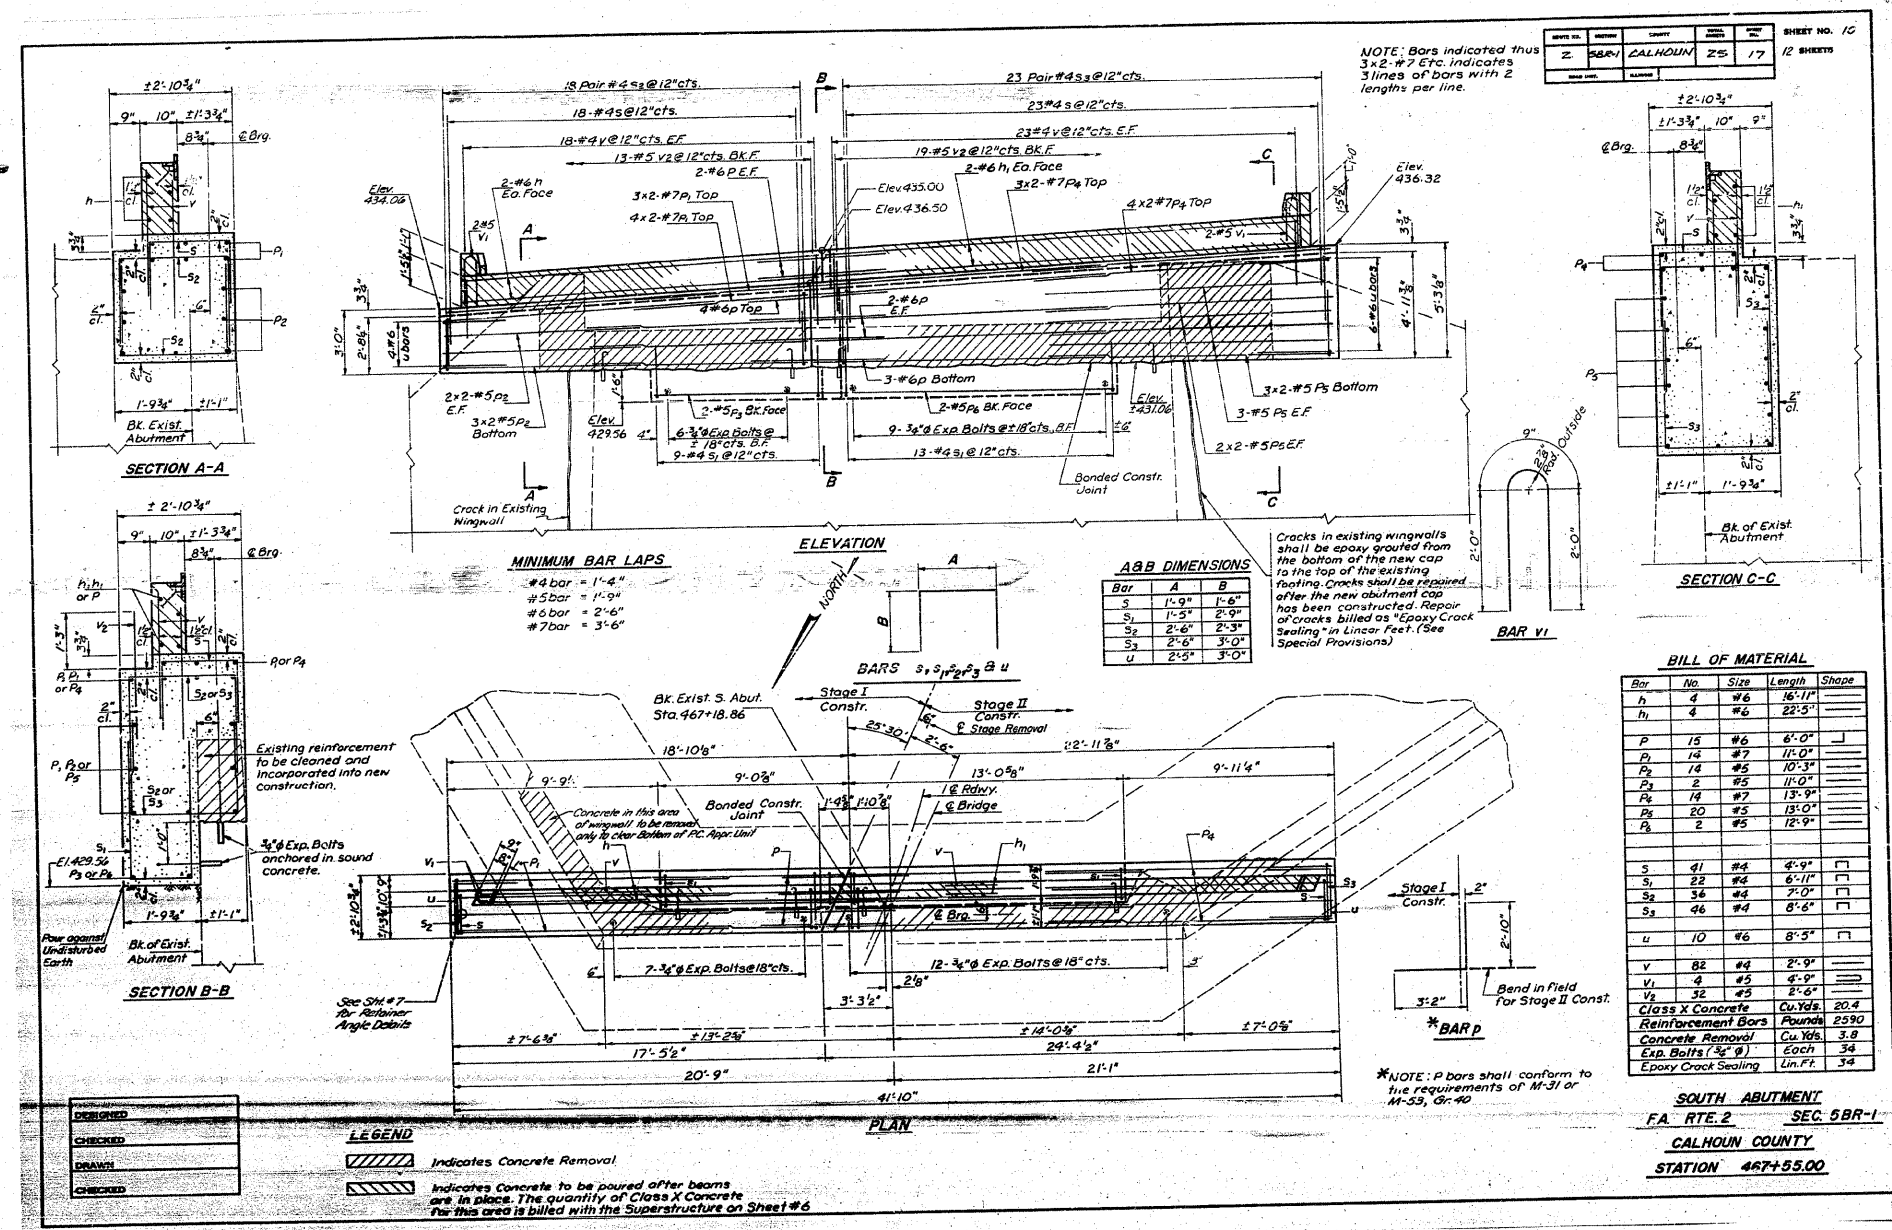

FOR INFORMATION ONLY

PLOT DATE = 1/24/2008
 FILE NAME = c:\p\proj\58-2\58-2\plan\p1\01685.dgn
 PLOT SCALE = 56.00000 / IN.
 REFERENCE = #REF#

ILLINOIS DEPARTMENT OF TRANSPORTATION
EXISTING STRUCTURE PLANS
 FAP ROUTE 304
 SECTION 5BR-2
 CLINTON COUNTY
 SCALE: VERT. _____
 HORIZ. _____
 DATE _____ DRAWN BY _____
 CHECKED BY _____