



PLAN		
SUBMITTED	BY	DATE
CHECKED	BY	DATE
DESIGNED	BY	DATE
DRAWN	BY	DATE
CHECKED	BY	DATE
REVISIONS	BY	DATE
NO.	BY	DATE
NO.	BY	DATE

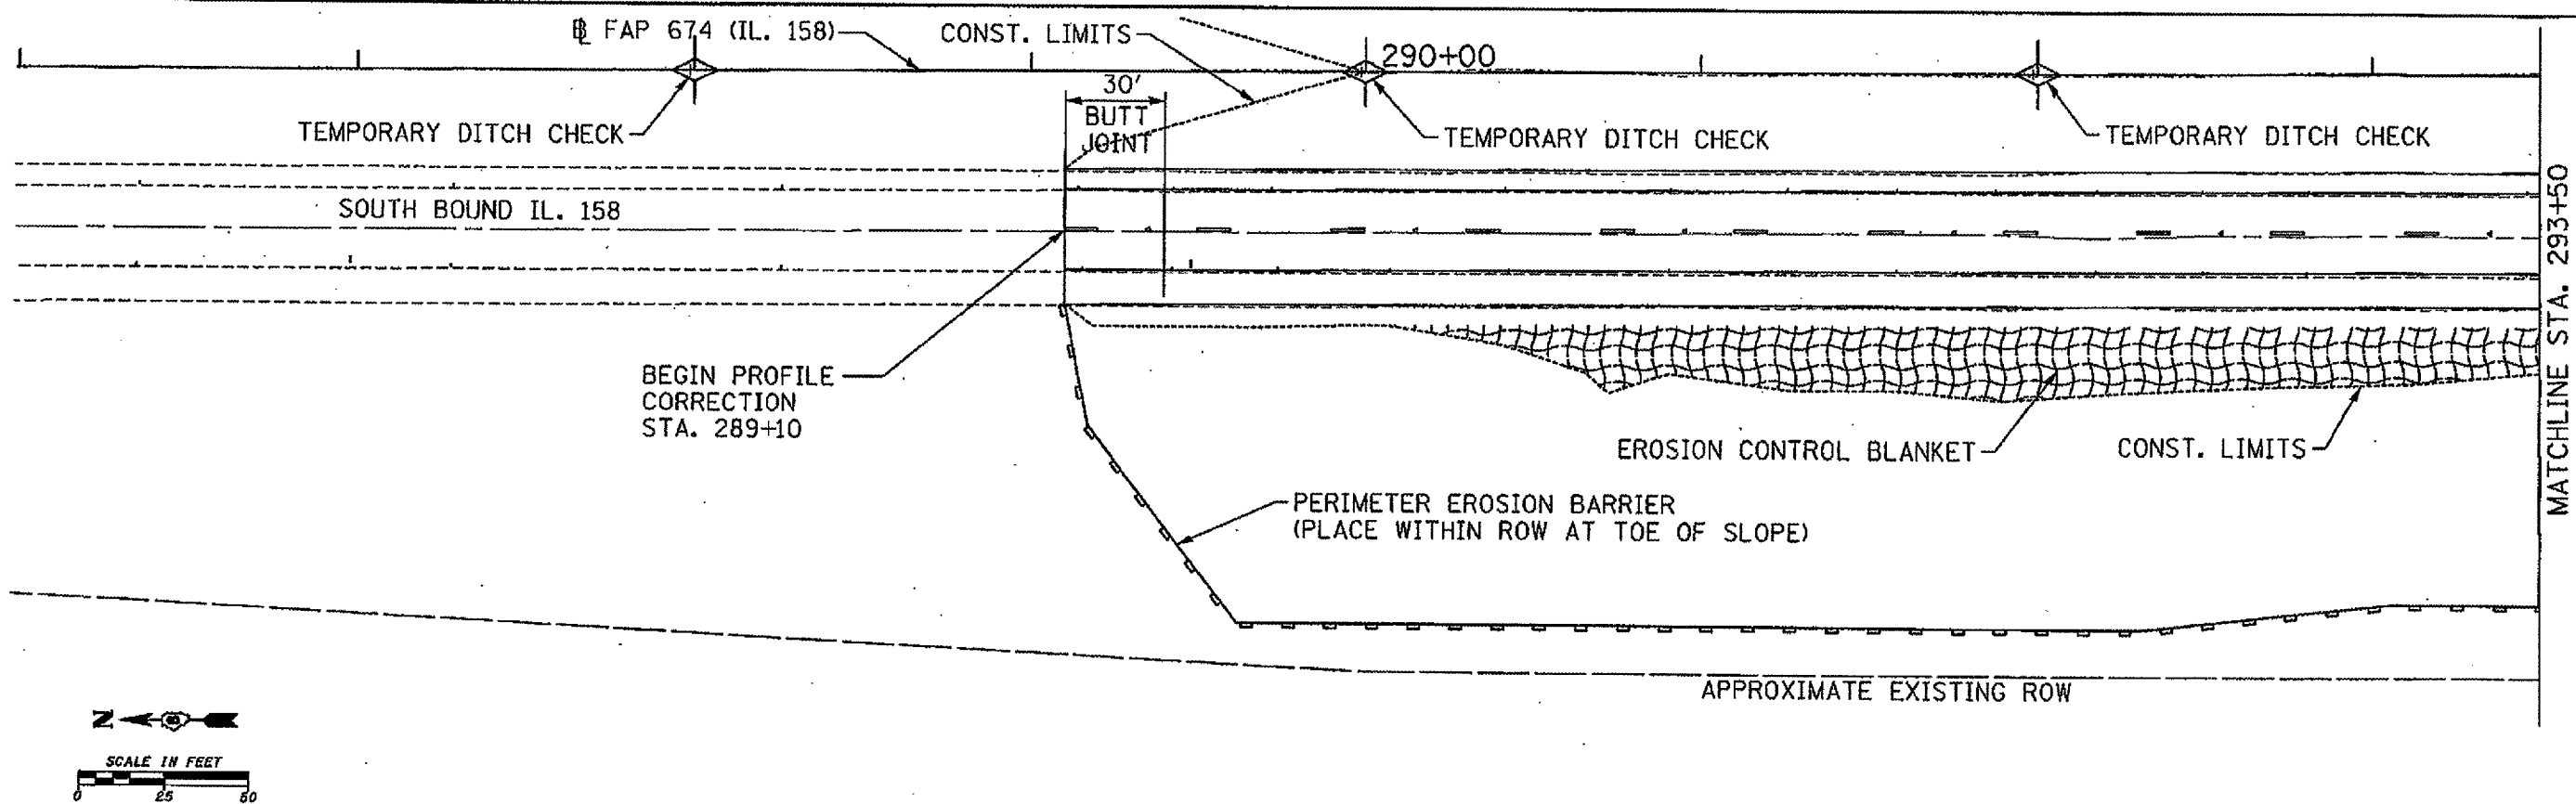

MATCHLINE STA. 293+50

PROFILE		
SUBMITTED	BY	DATE
PLOTTED	BY	DATE
CHECKED	BY	DATE
DESIGNED	BY	DATE
DRAWN	BY	DATE
CHECKED	BY	DATE
REVISIONS	BY	DATE
NO.	BY	DATE
NO.	BY	DATE

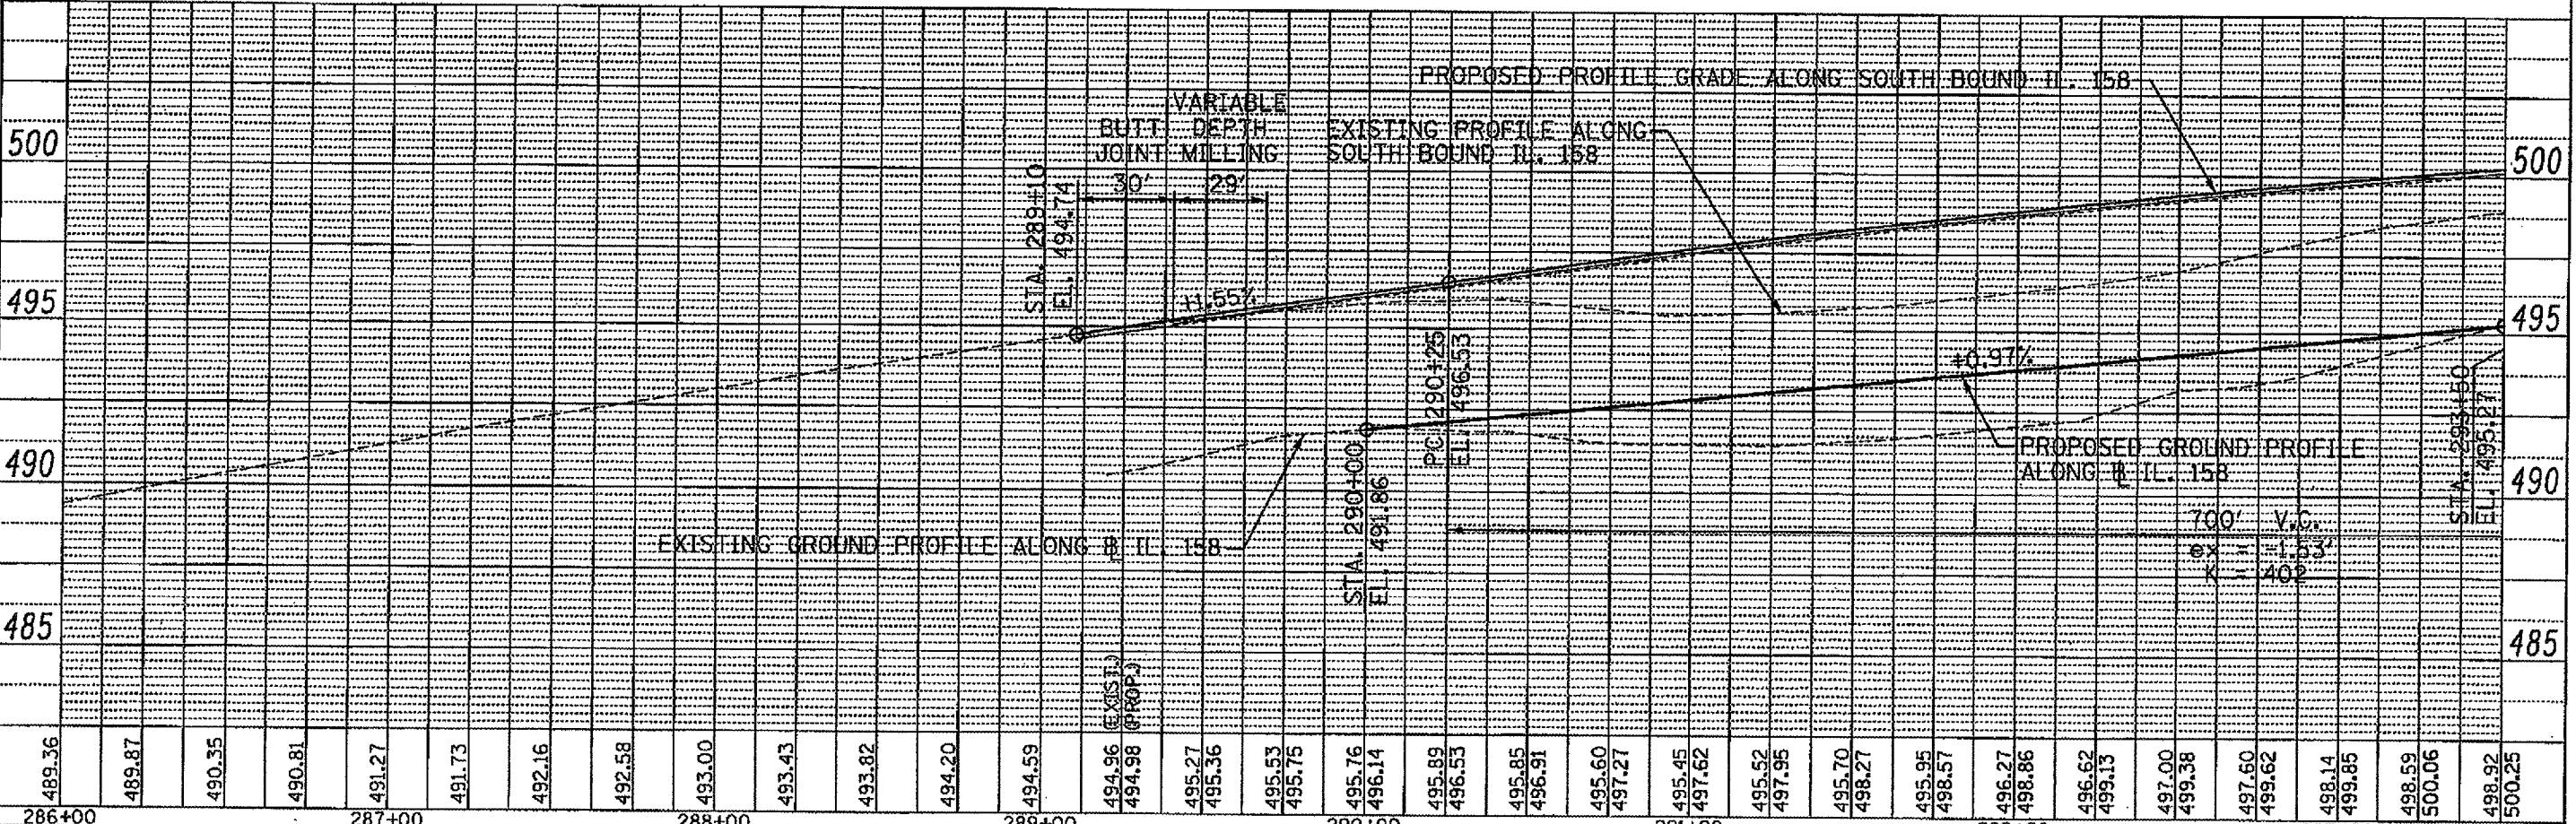

FILE NAME = C10_PP1.S81IL158.dgn	USER NAME = ljackson	DESIGNED - DHP	REVISED - 03/12/08
		DRAWN - EDW	REVISED -
		CHECKED - SAR	REVISED -
STATE OF ILLINOIS	DEPARTMENT OF TRANSPORTATION	PLAN & PROFILE IL. 158 SOUTH BOUND	

PLOT SCALE = 25:1	DATE = 01/30/08	SHEET NO. 41 OF 41 SHEETS	SECTION 410, 410-1-1	COUNTY ST. CLAIR	TOTAL SHEETS 41	SHEET NO. 18
PLOT DATE = 3/13/2008	DATE = 01/30/08	SCALE: 1" = 40'	SHEET NO. OF SHEETS STA. TO STA.	CONTRACT NO. 76B14		