
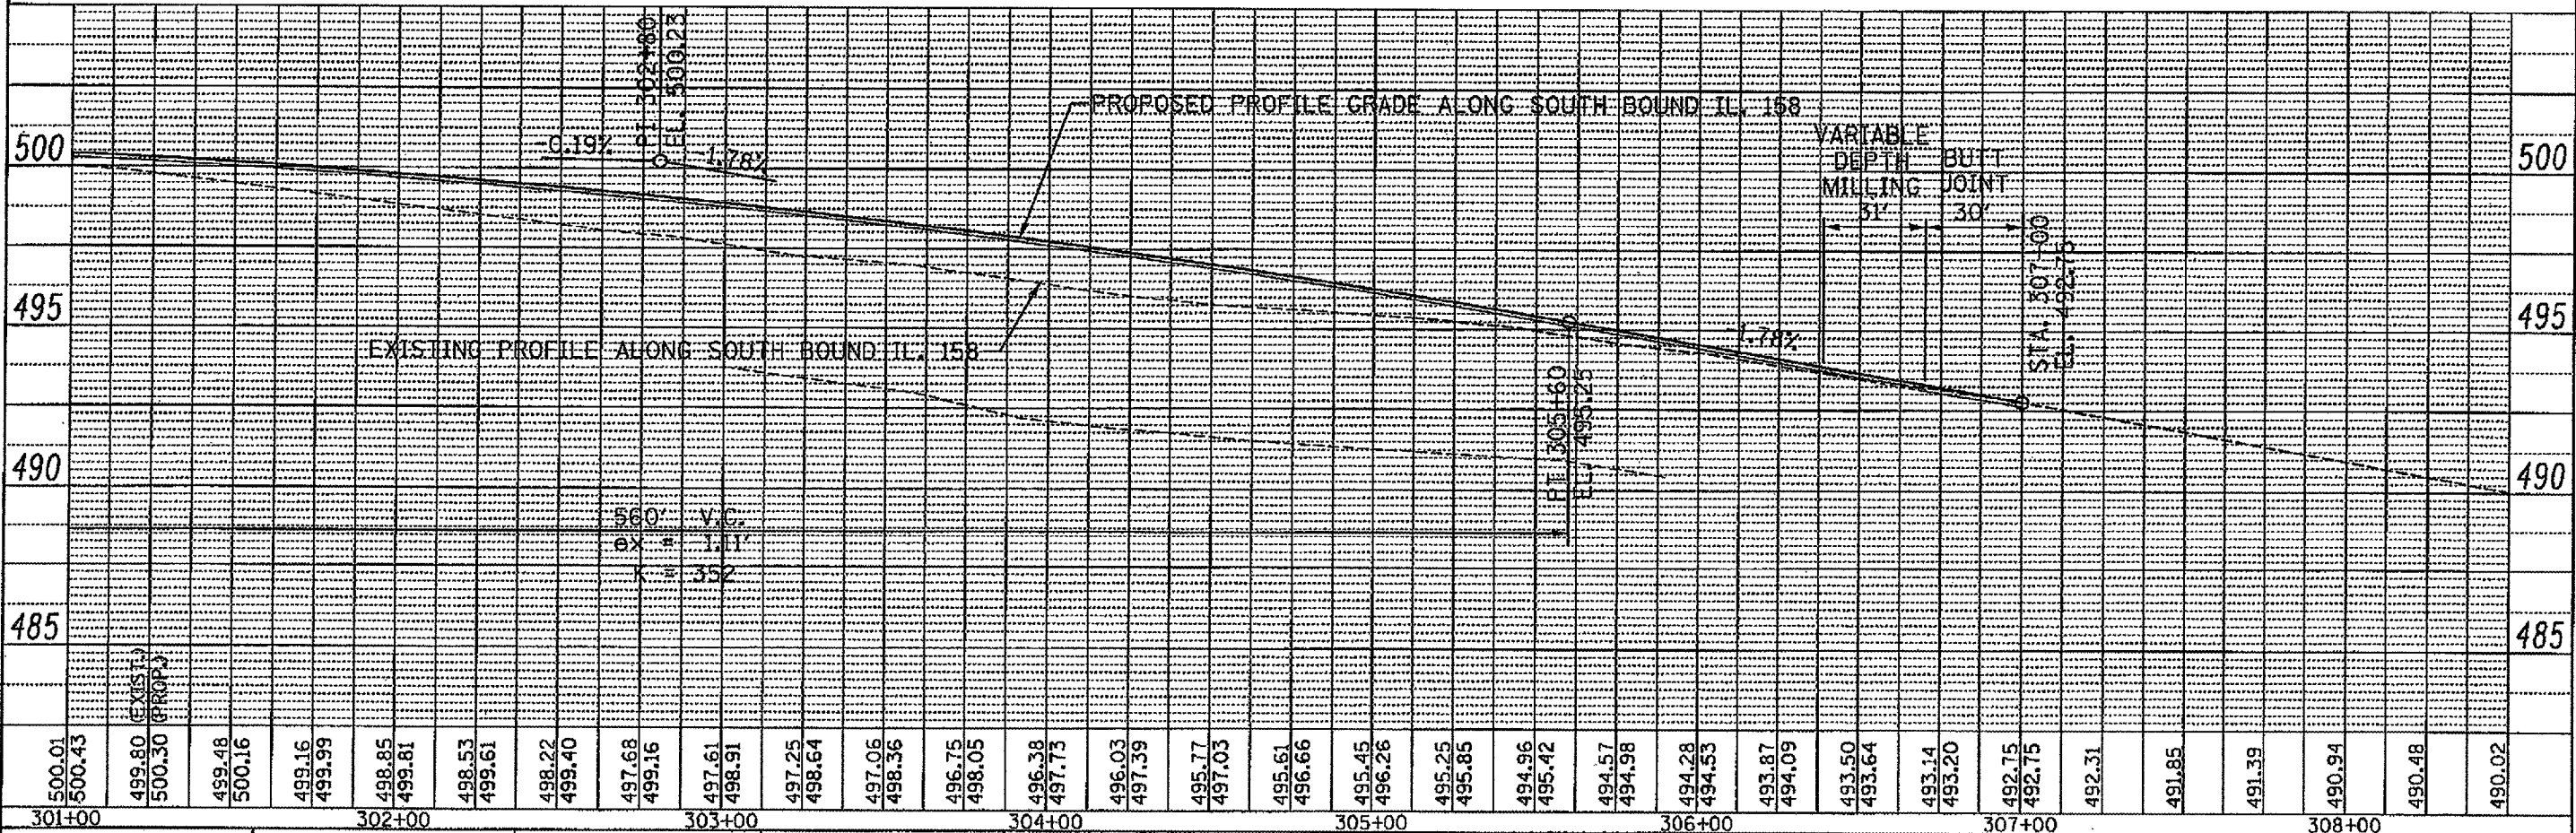


DATE	
BY	
REVISIONS	
NO.	DESCRIPTION
1	AS NOTED
2	AS NOTED
DATE	
BY	
REVISIONS	
NO.	DESCRIPTION
1	AS NOTED
2	AS NOTED
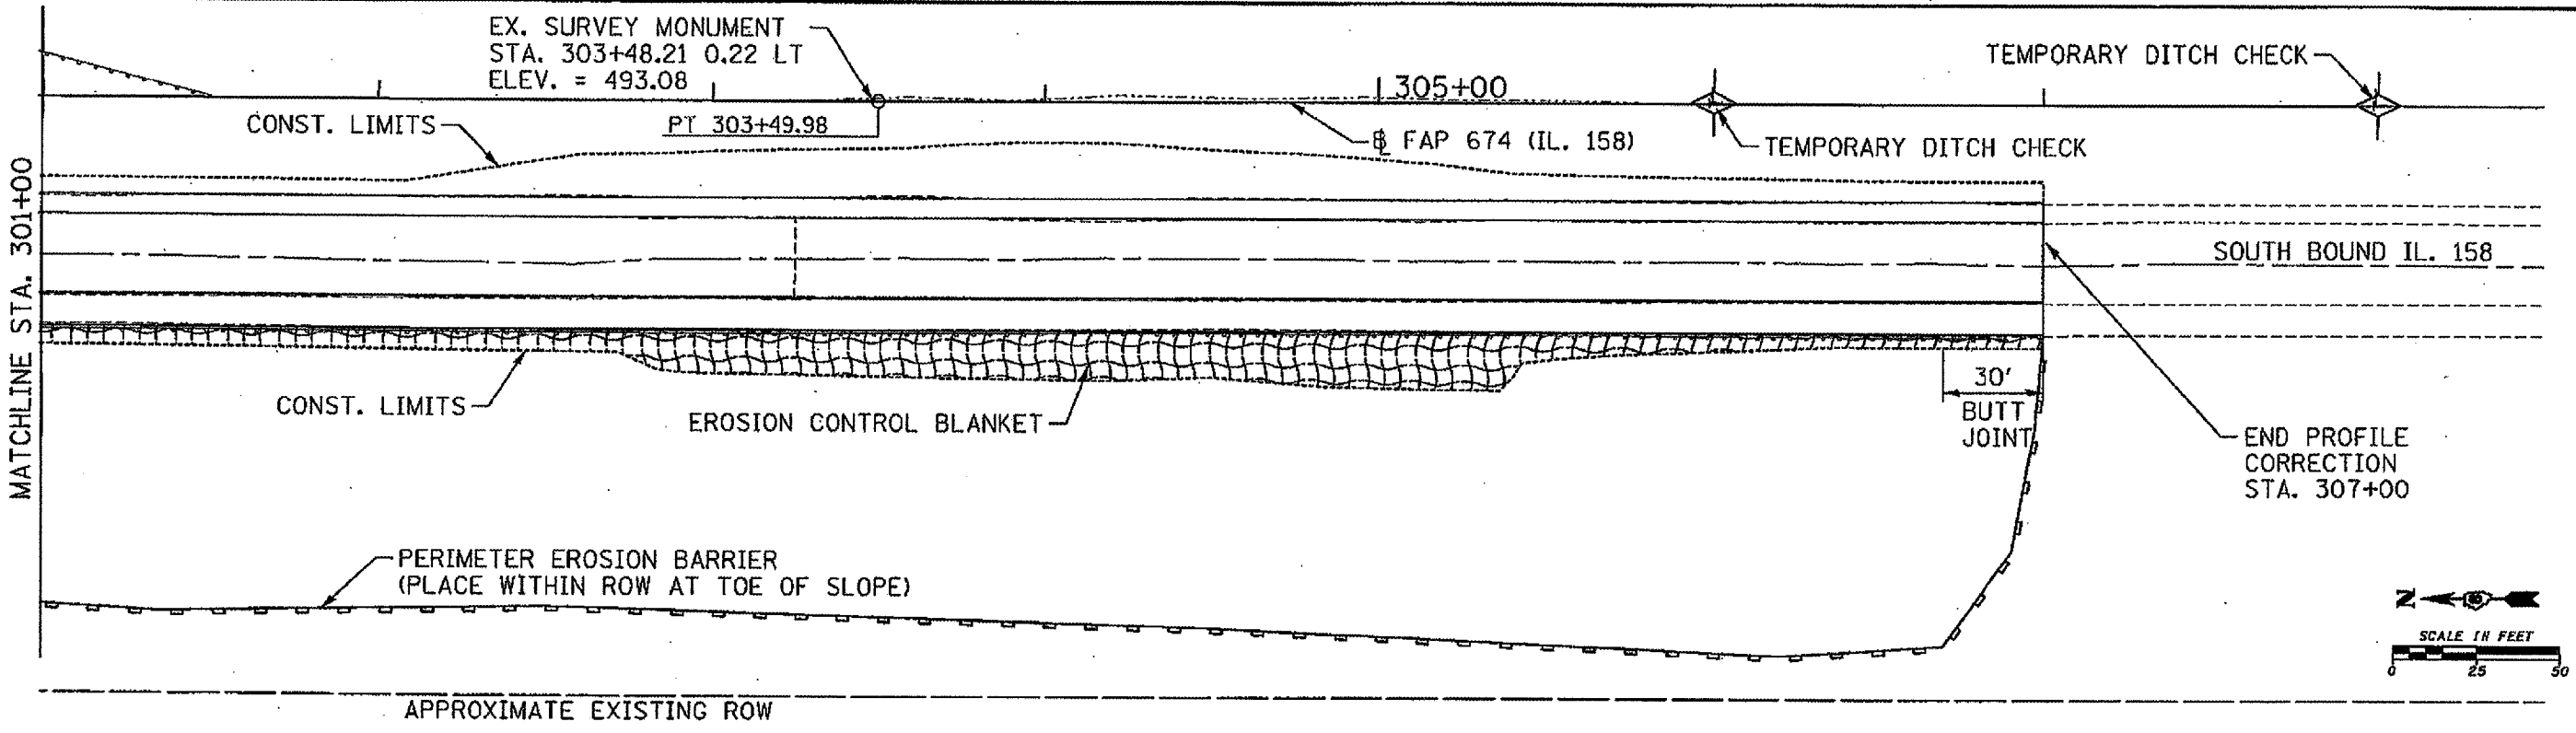

FILE NAME = c28_pp03_sb11188.dgn	USER NAME = ljackson	DESIGNED - DHP	REVISED - 03/12/08	STATE OF ILLINOIS DEPARTMENT OF TRANSPORTATION	PLAN & PROFILE IL. 158 SOUTH BOUND	F.A.P. RITE	SECTION	COUNTY	TOTAL SHEETS	SHEET NO.	
		DRAWN - EDW	REVISED -			674	410, 410-1-1	ST. CLAIR	41	20	
		CHECKED - SAR	REVISED -			SCALE: SHEET NO. OF SHEETS STA. TO STA.		FED. ROAD DIST. NO. ILLINOIS FED. AID PROJECT			
		DATE - 01/30/08	REVISED -			CONTRACT NO. 76614					