
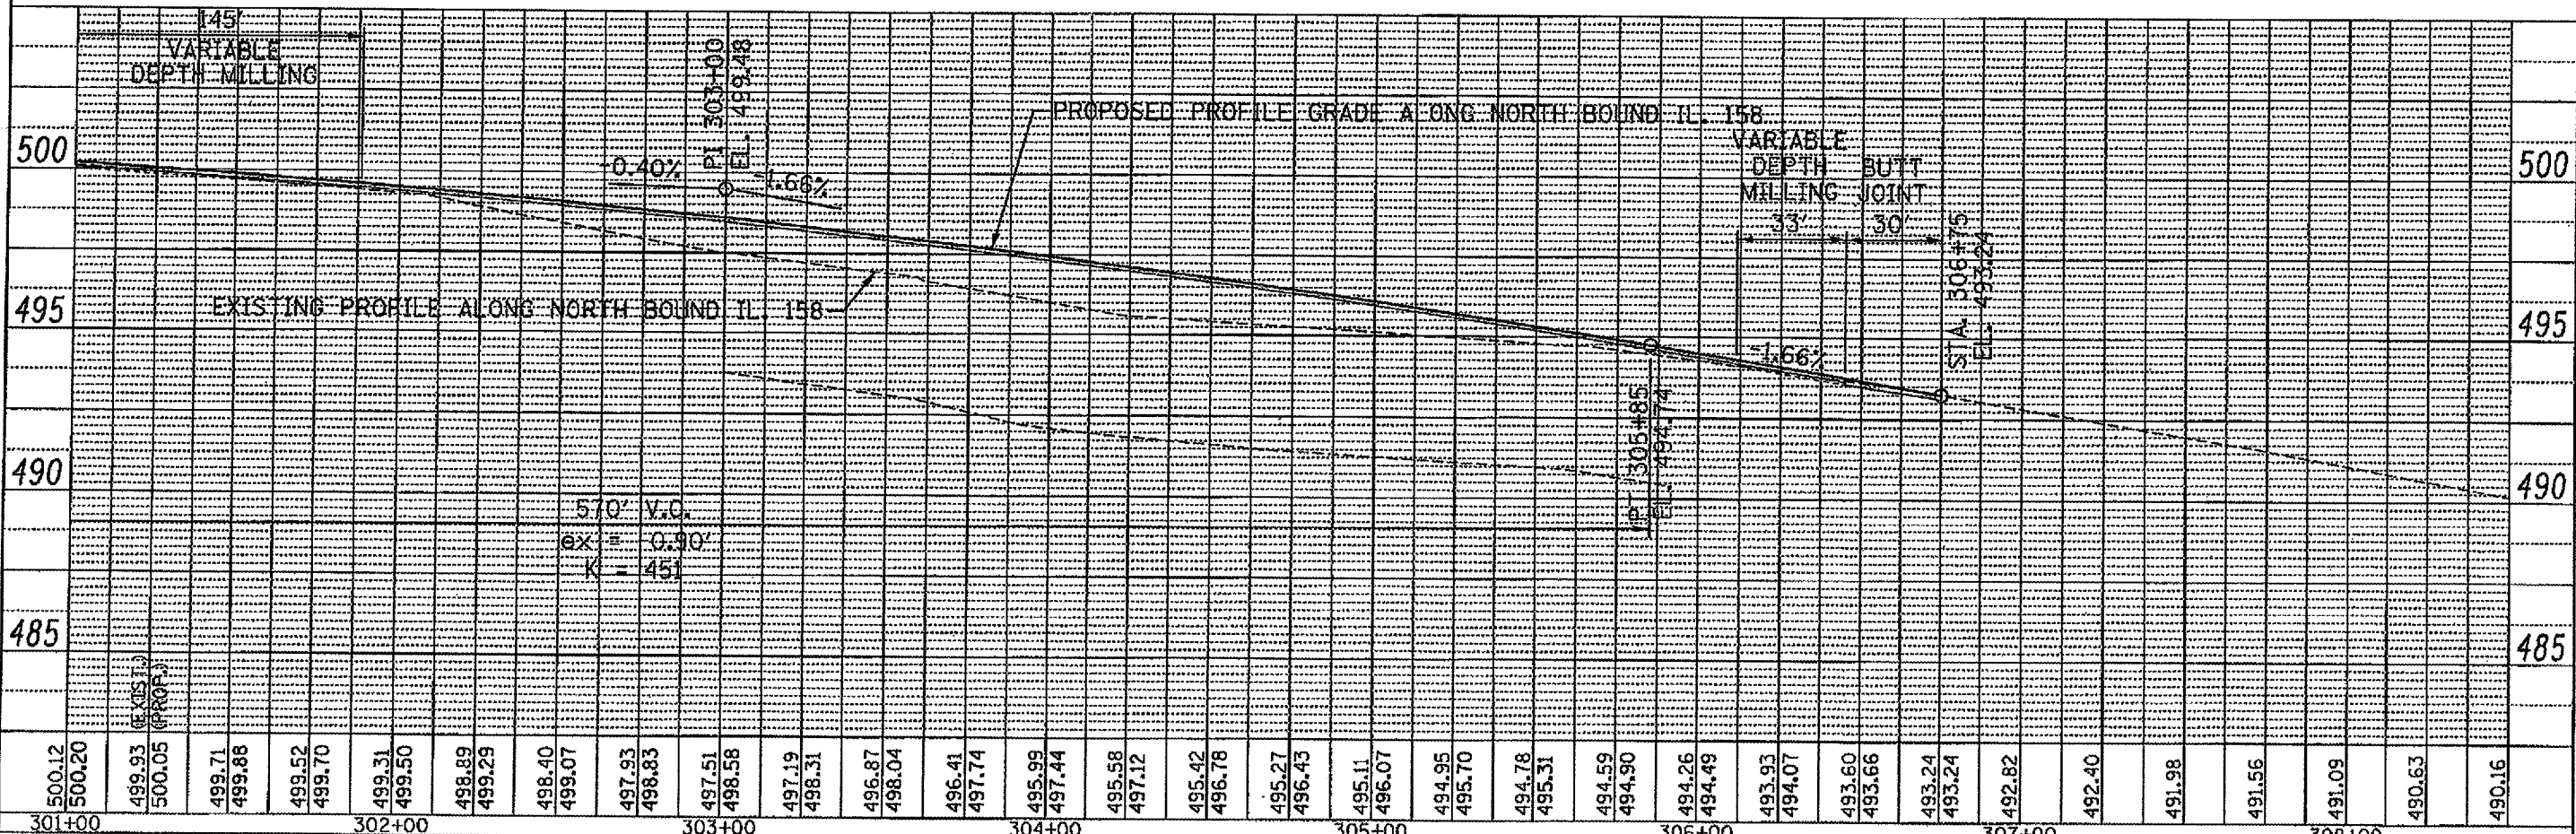


PLAN	DATE
BY	
DESIGNED	
DRAWN	
CHECKED	
DATE	
PROJECT	
FILE NAME	

PROFILE	DATE
BY	
DESIGNED	
DRAWN	
CHECKED	
DATE	
PROJECT	
FILE NAME	

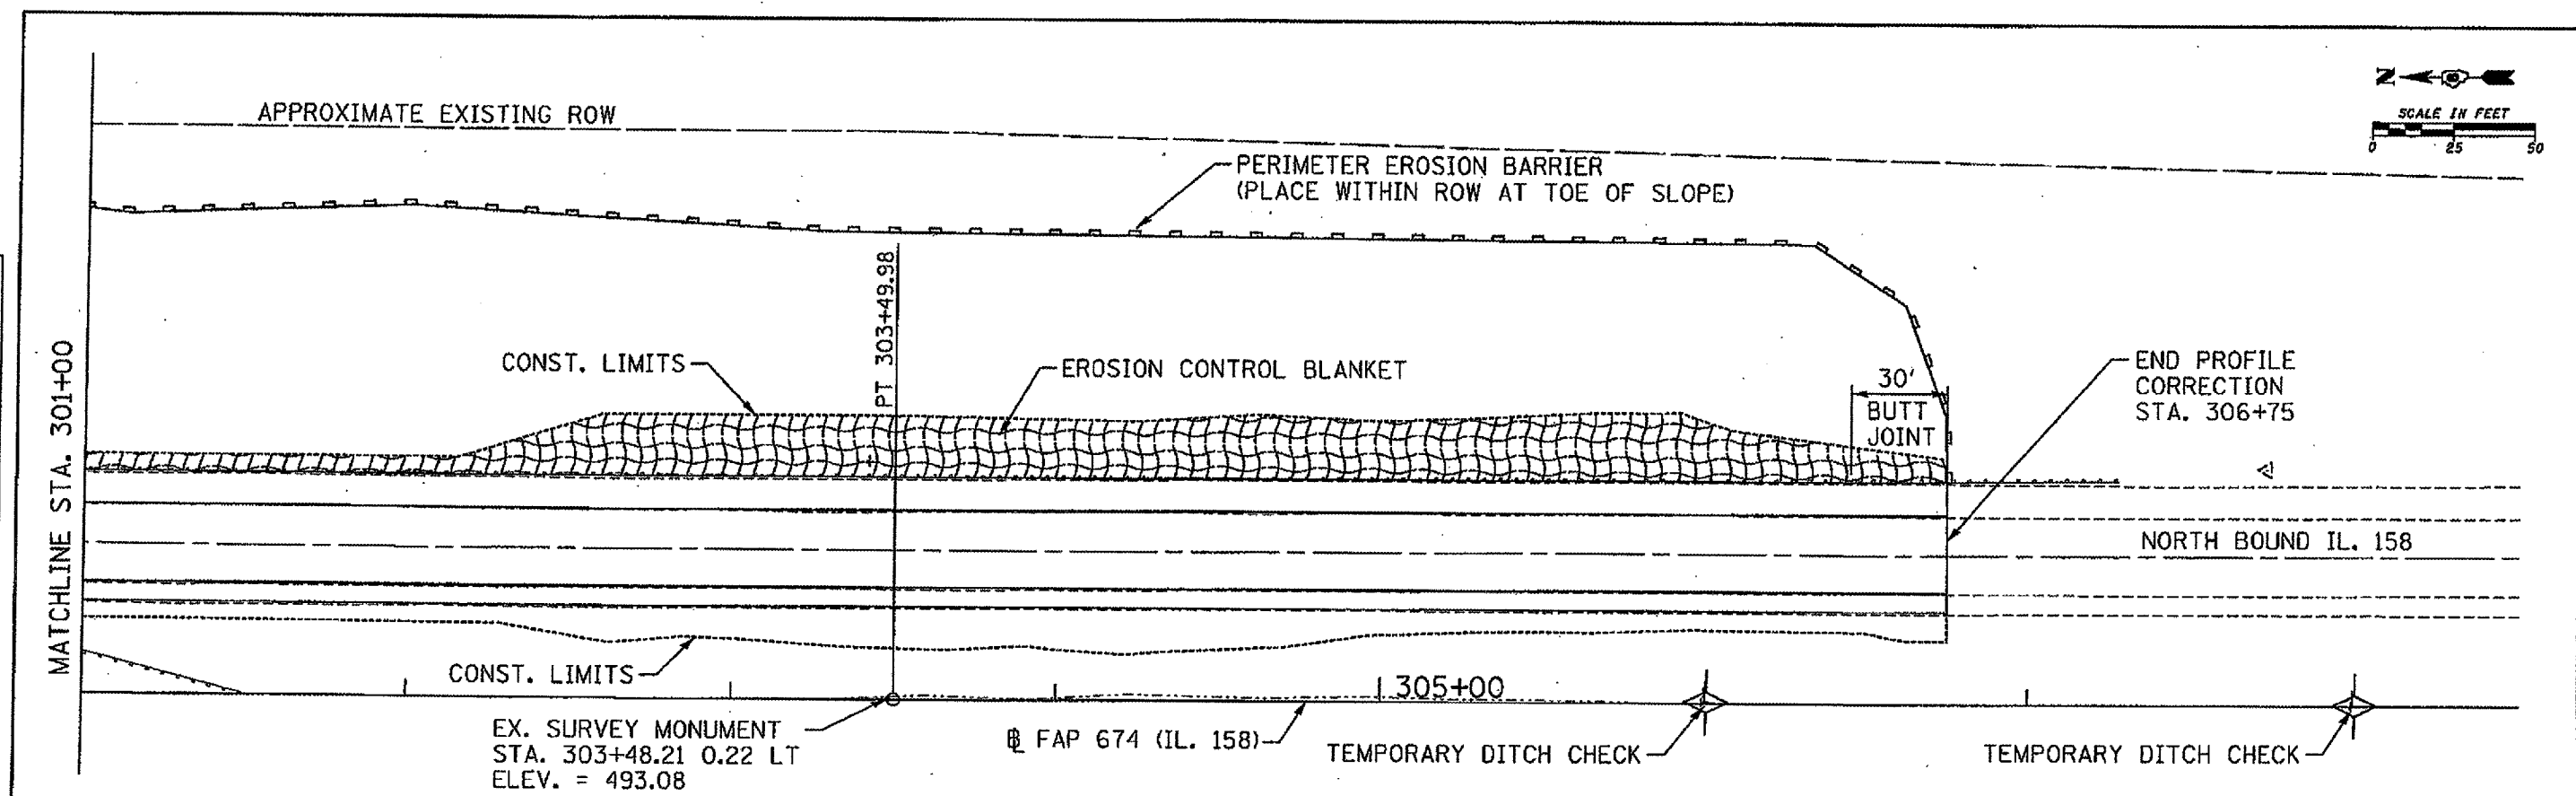

FILE NAME = C24.FPB3.NBIL158.dgn	USER NAME = l.jackson	DESIGNED - OHP	REVISED - 03/12/08	<b>STATE OF ILLINOIS</b> <b>DEPARTMENT OF TRANSPORTATION</b>	<b>PLAN &amp; PROFILE IL. 158 NORTH BOUND</b>		F.A.P. RITE. 674 SECTION 410, 410-1-1 COUNTY ST. CLAIR TOTAL SHEETS 41 SHEET NO. 24 CONTRACT NO. 76B14	
PLOT SCALE = 25:1		DRAWN - EDW	REVISED -		SCALE:	SHEET NO. OF SHEETS		STA. TO STA.
PLOT DATE = 3/13/2008		CHECKED - SAR	REVISED -					
		DATE - 01/30/08	REVISED -					