

DATE	
BY	
PROF. NO.	
PROJECT NO.	
NOTE BOOK NO.	
FIELD FILE NAME	

DATE	
BY	
PROF. NO.	
PROJECT NO.	
NOTE BOOK NO.	
FIELD FILE NAME	

BEGIN PROFILE CORRECTION STA. 333+25


30'
BUTT JOINT

NORTH BOUND IL. 158

FAP 674 (IL. 158)

335+00

MATCHLINE STA. 339+00

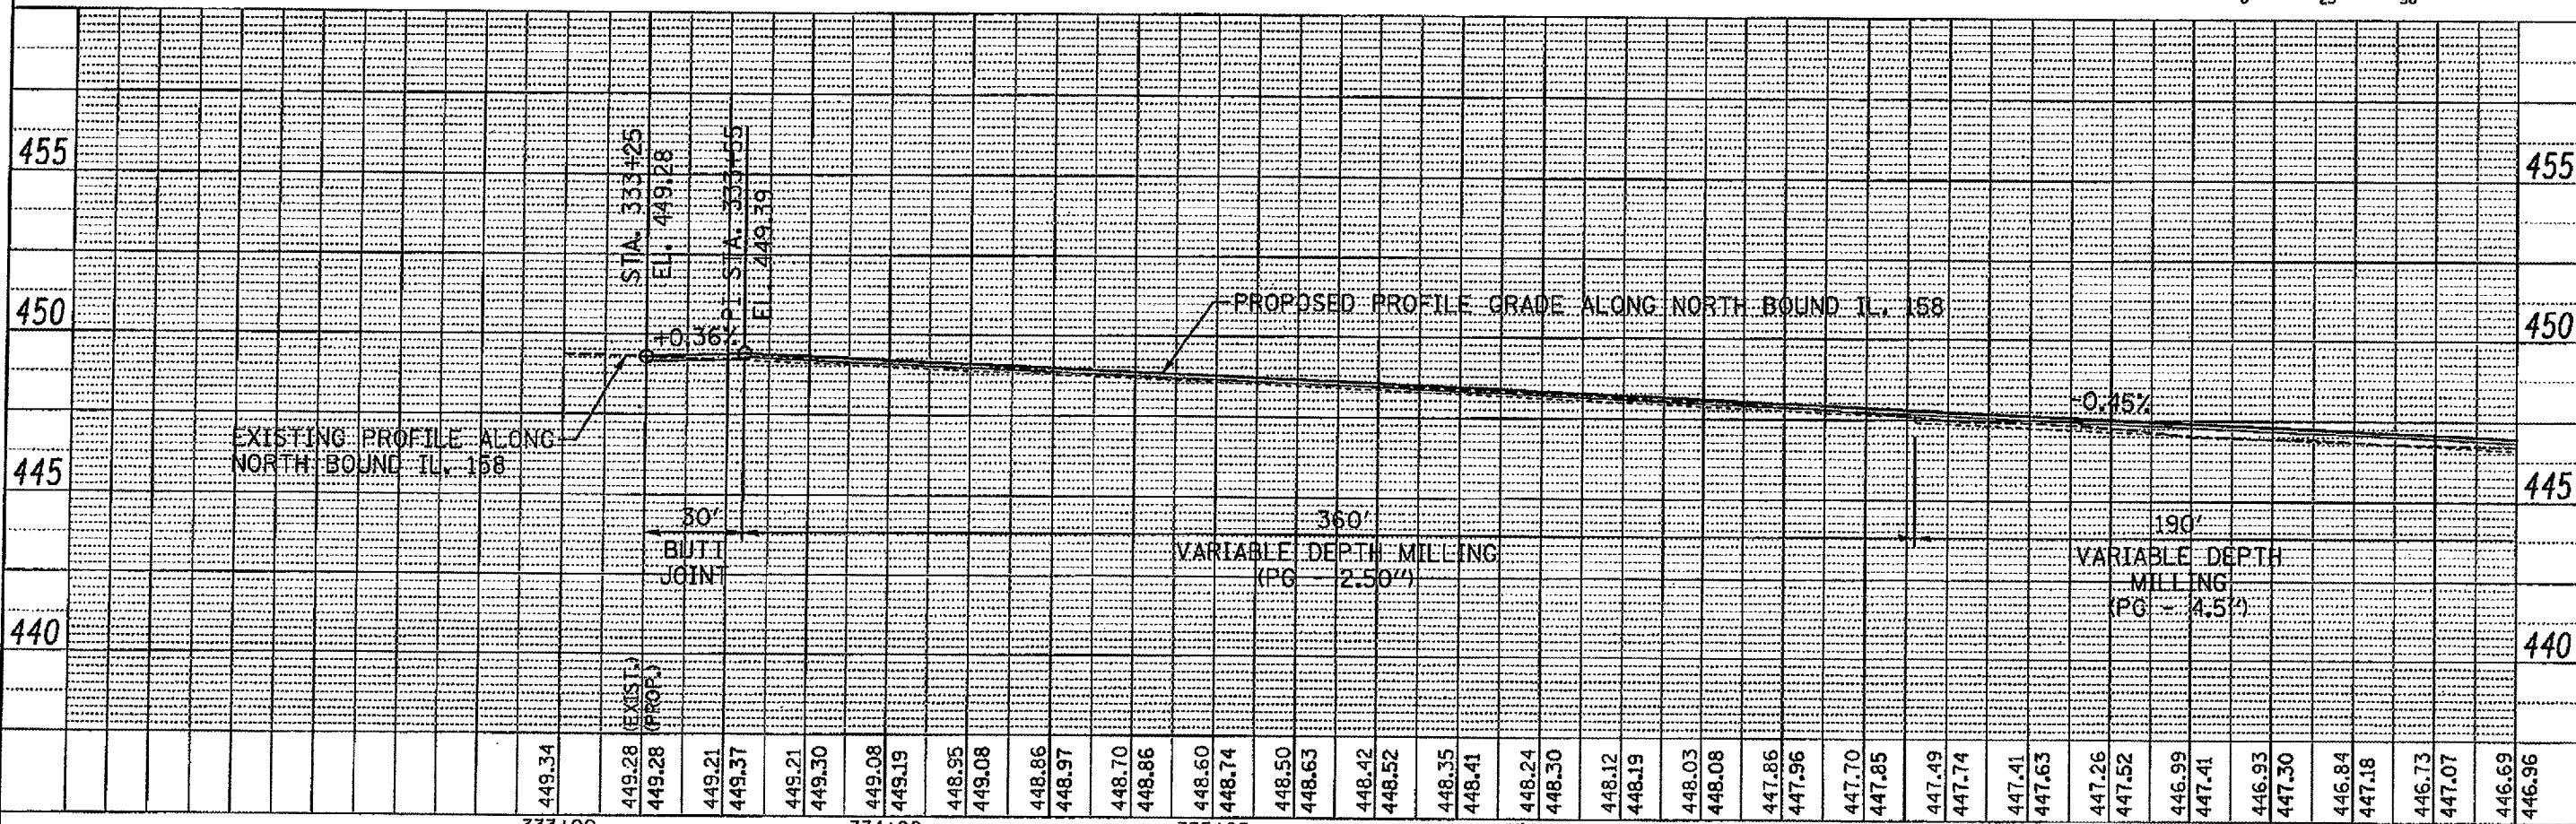

FILE NAME - C26_PP24_NBIL158.dgn	USER NAME - oho1a	DESIGNED - DHP	REVISED - 03/12/08	STATE OF ILLINOIS DEPARTMENT OF TRANSPORTATION	PLAN & PROFILE IL. 158 NORTH BOUND		F.A.P. RTE. 674	SECTION 410, 410-I-I	COUNTY ST. CLAIR	TOTAL SHEET NO. 41	SHEET NO. 25	
	PLOT SCALE = 25:1	DRAWN - EDW	REVISED -		SCALE:	SHEET NO.	OF SHEETS	STA.	TO STA.	CONTRACT NO. 76B14		
	PLOT DATE = 3/12/2008	CHECKED - SAR	REVISED -		FED. ROAD DIST. NO. ILLINOIS FED. AID PROJECT							
		DATE - 01/30/08	REVISED -									