
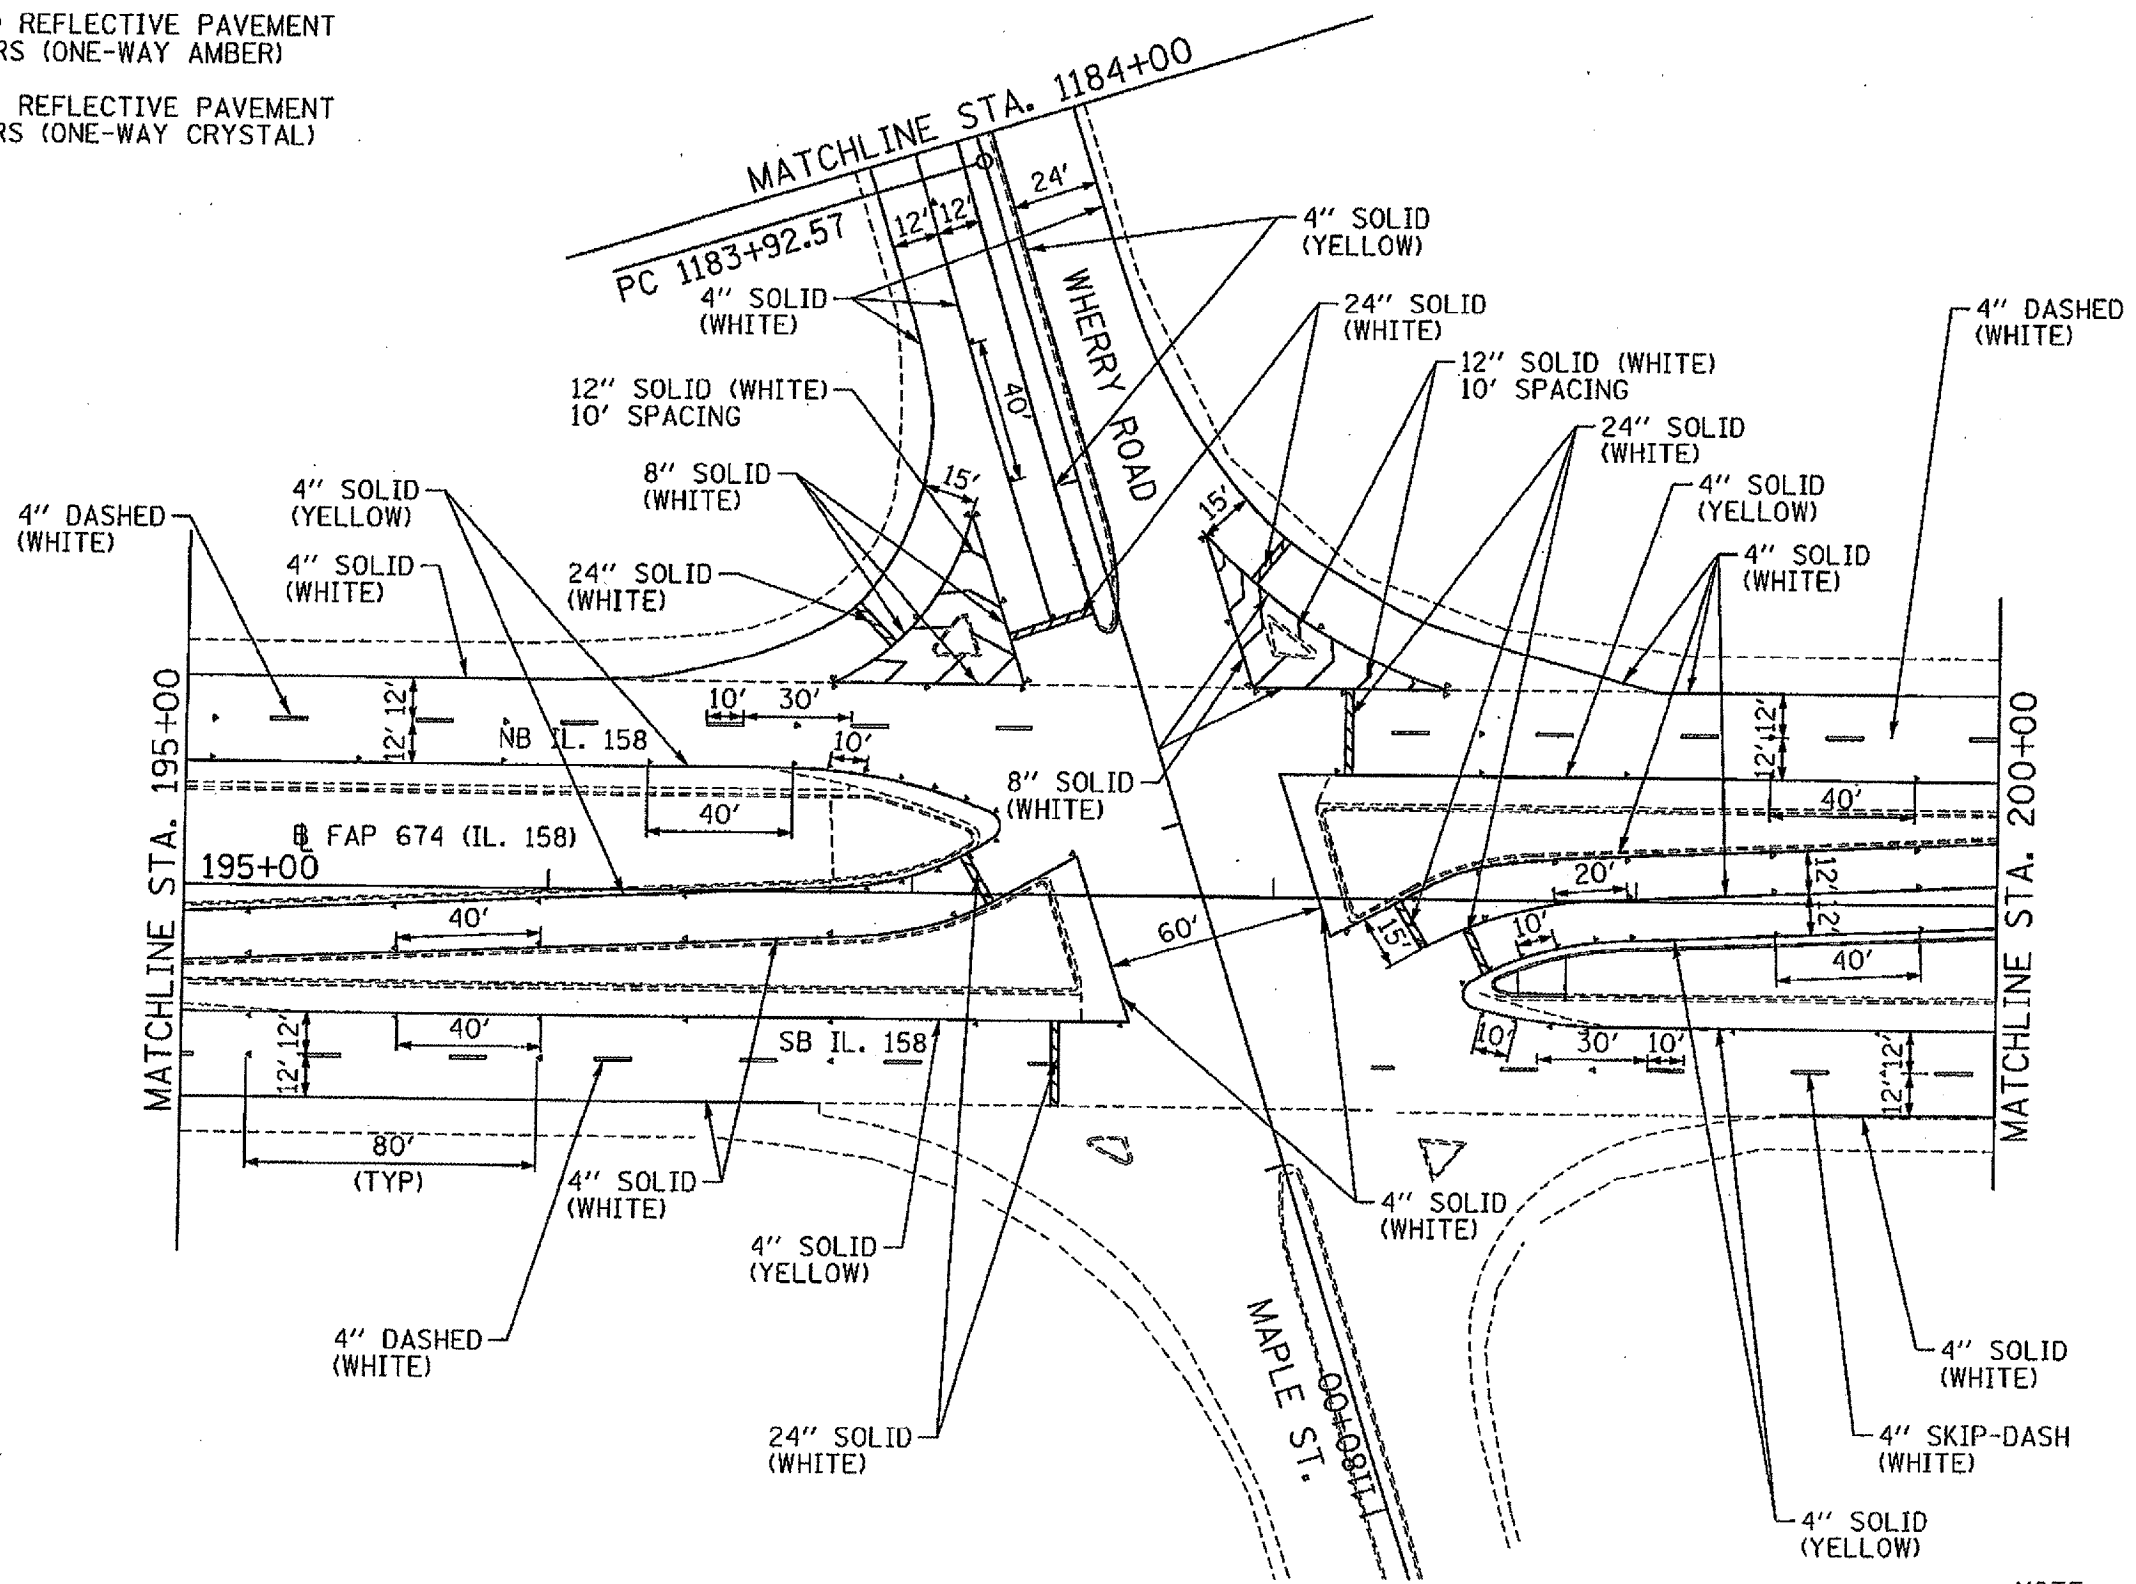


**LEGEND**

- ▲ RAISED REFLECTIVE PAVEMENT MARKERS (ONE-WAY AMBER)
- ▲ RAISED REFLECTIVE PAVEMENT MARKERS (ONE-WAY CRYSTAL)

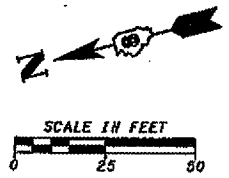

**NOTE:**  
STANDARD 780001 APPLIES  
FOR ALL PAVEMENT MARKINGS

|                                 |                       |                 |                    |   |   |  |  |                    |              |           |              |           |
|---------------------------------|-----------------------|-----------------|--------------------|---|---|--|--|--------------------|--------------|-----------|--------------|-----------|
| FILE NAME = C28.PM02.WHERRY.dgn | USER NAME = axelz     | DESIGNED - DHP  | REVISED - 03/12/08 | <b>STATE OF ILLINOIS<br/>DEPARTMENT OF TRANSPORTATION</b> | <b>PAVEMENT MARKING PLAN - IL. 158 AT WHERRY ROAD</b> |  |  | F.A.P. RTE.        | SECTION      | COUNTY    | TOTAL SHEETS | SHEET NO. |
|                                 | PLOT SCALE = 25:1     | DRAWN - EDW     | REVISED -          |   |   |  |  | 674                | 410, 410-1-1 | ST. CLAIR | 41           | 28        |
|                                 | PLOT DATE = 3/12/2008 | CHECKED - SAR   | REVISED -          |   | SCALE: SHEET NO. OF SHEETS STA. TO STA.               |  |  | CONTRACT NO. 76B14 |              |           |              |           |
|                                 |                       | DATE - 01/30/08 | REVISED -          |   | FED. ROAD DIST. NO. ILLINOIS FED. AID PROJECT         |  |  |                    |              |           |              |           |