



**LEGEND**

- ▲ RAISED REFLECTIVE PAVEMENT MARKERS (ONE-WAY AMBER)
- ▲ RAISED REFLECTIVE PAVEMENT MARKERS (ONE-WAY CRYSTAL)

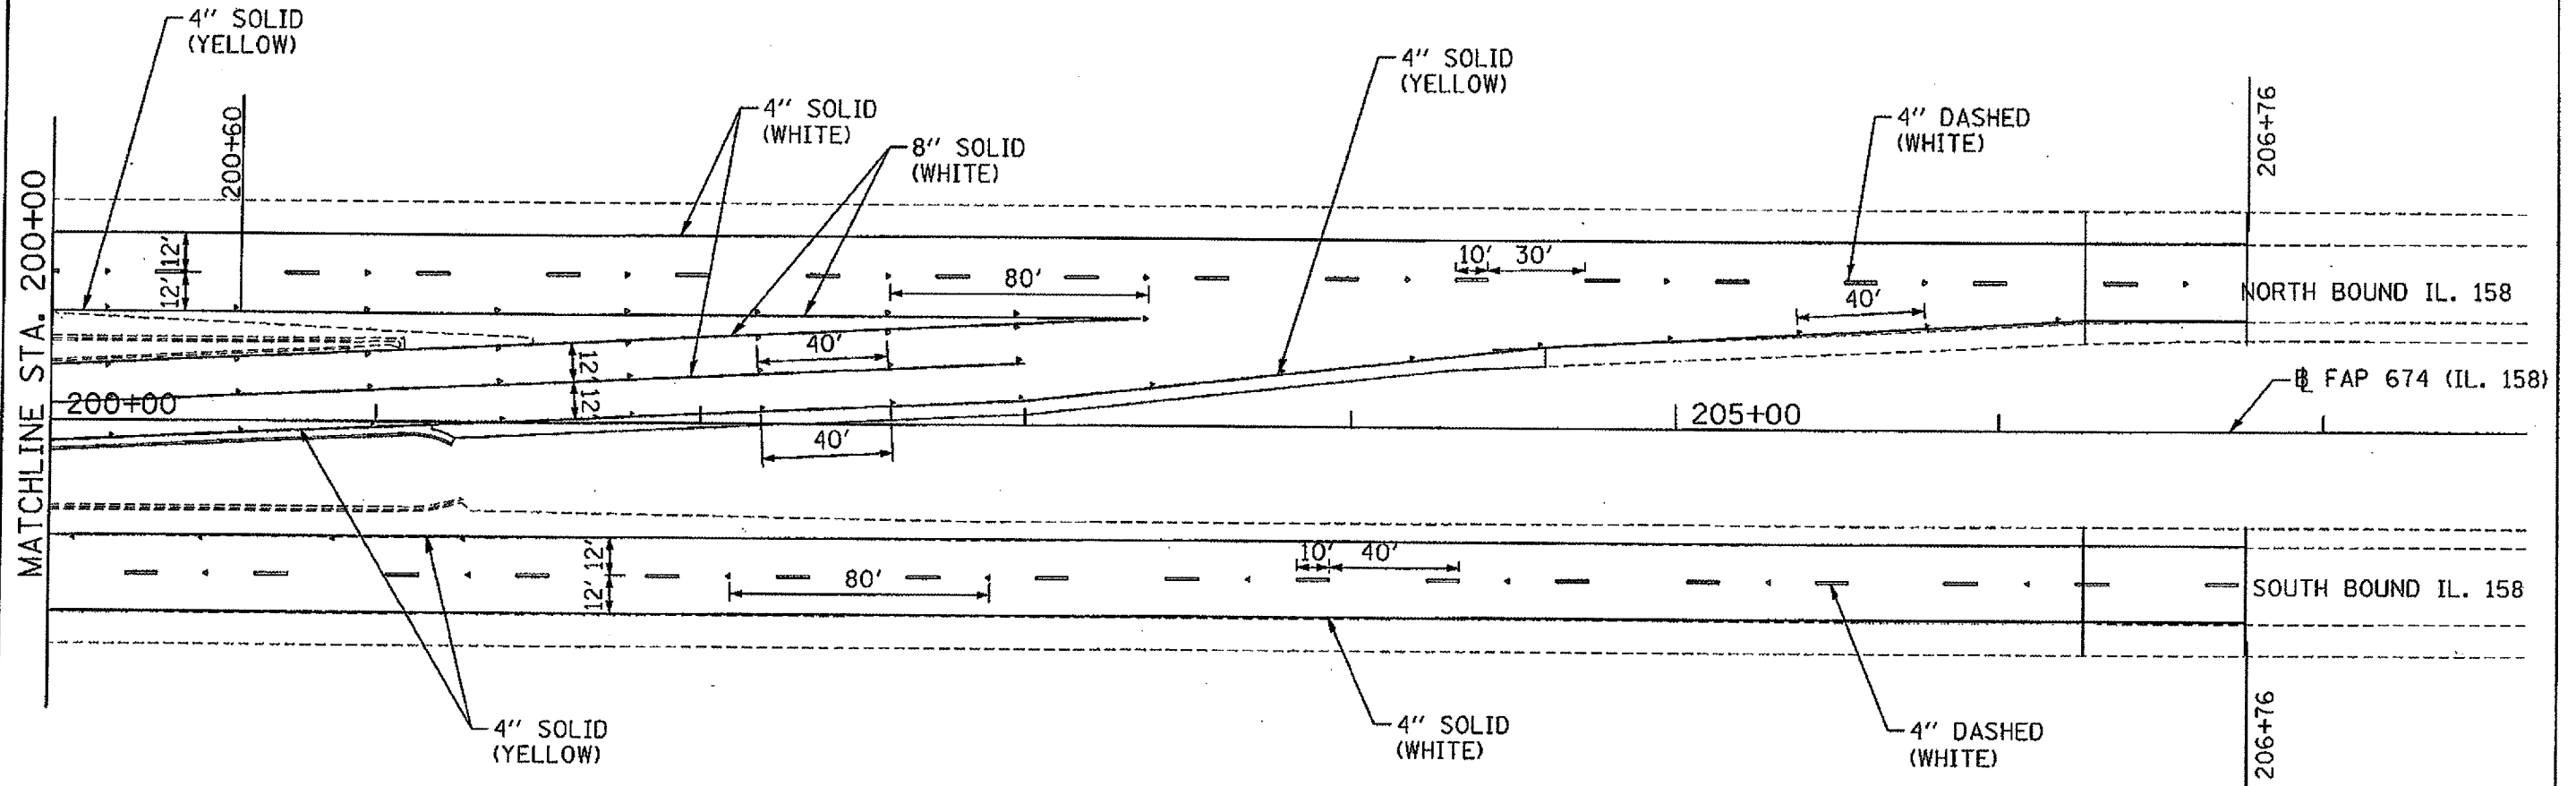

**NOTE:**  
STANDARD 780001 APPLIES  
FOR ALL PAVEMENT MARKINGS

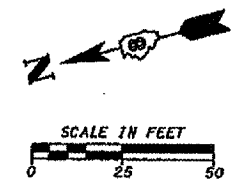

FILE NAME = C29.PH03.WHERRY.dgn	USER NAME = owo1z	DESIGNED - DHP	REVISED - 03/12/08	<b>STATE OF ILLINOIS DEPARTMENT OF TRANSPORTATION</b>	<b>PAVEMENT MARKING PLAN - IL 158 AT WHERRY ROAD</b>				F.A.P. RTE. 674	SECTION 410, 410-1-1	COUNTY ST. CLAIR	TOTAL SHEETS 41	SHEET NO. 29
	PLOT SCALE = 25:1	DRAWN - EDW	REVISED -		SCALE:	SHEET NO.	OF	SHEETS	STA.	TO	STA.	CONTRACT NO. 76B14	
	PLOT DATE = 3/12/2009	CHECKED - SAR	REVISED -		FED. ROAD DIST. NO. ILLINOIS/FED. AID PROJECT								
		DATE - 01/30/08	REVISED -										