
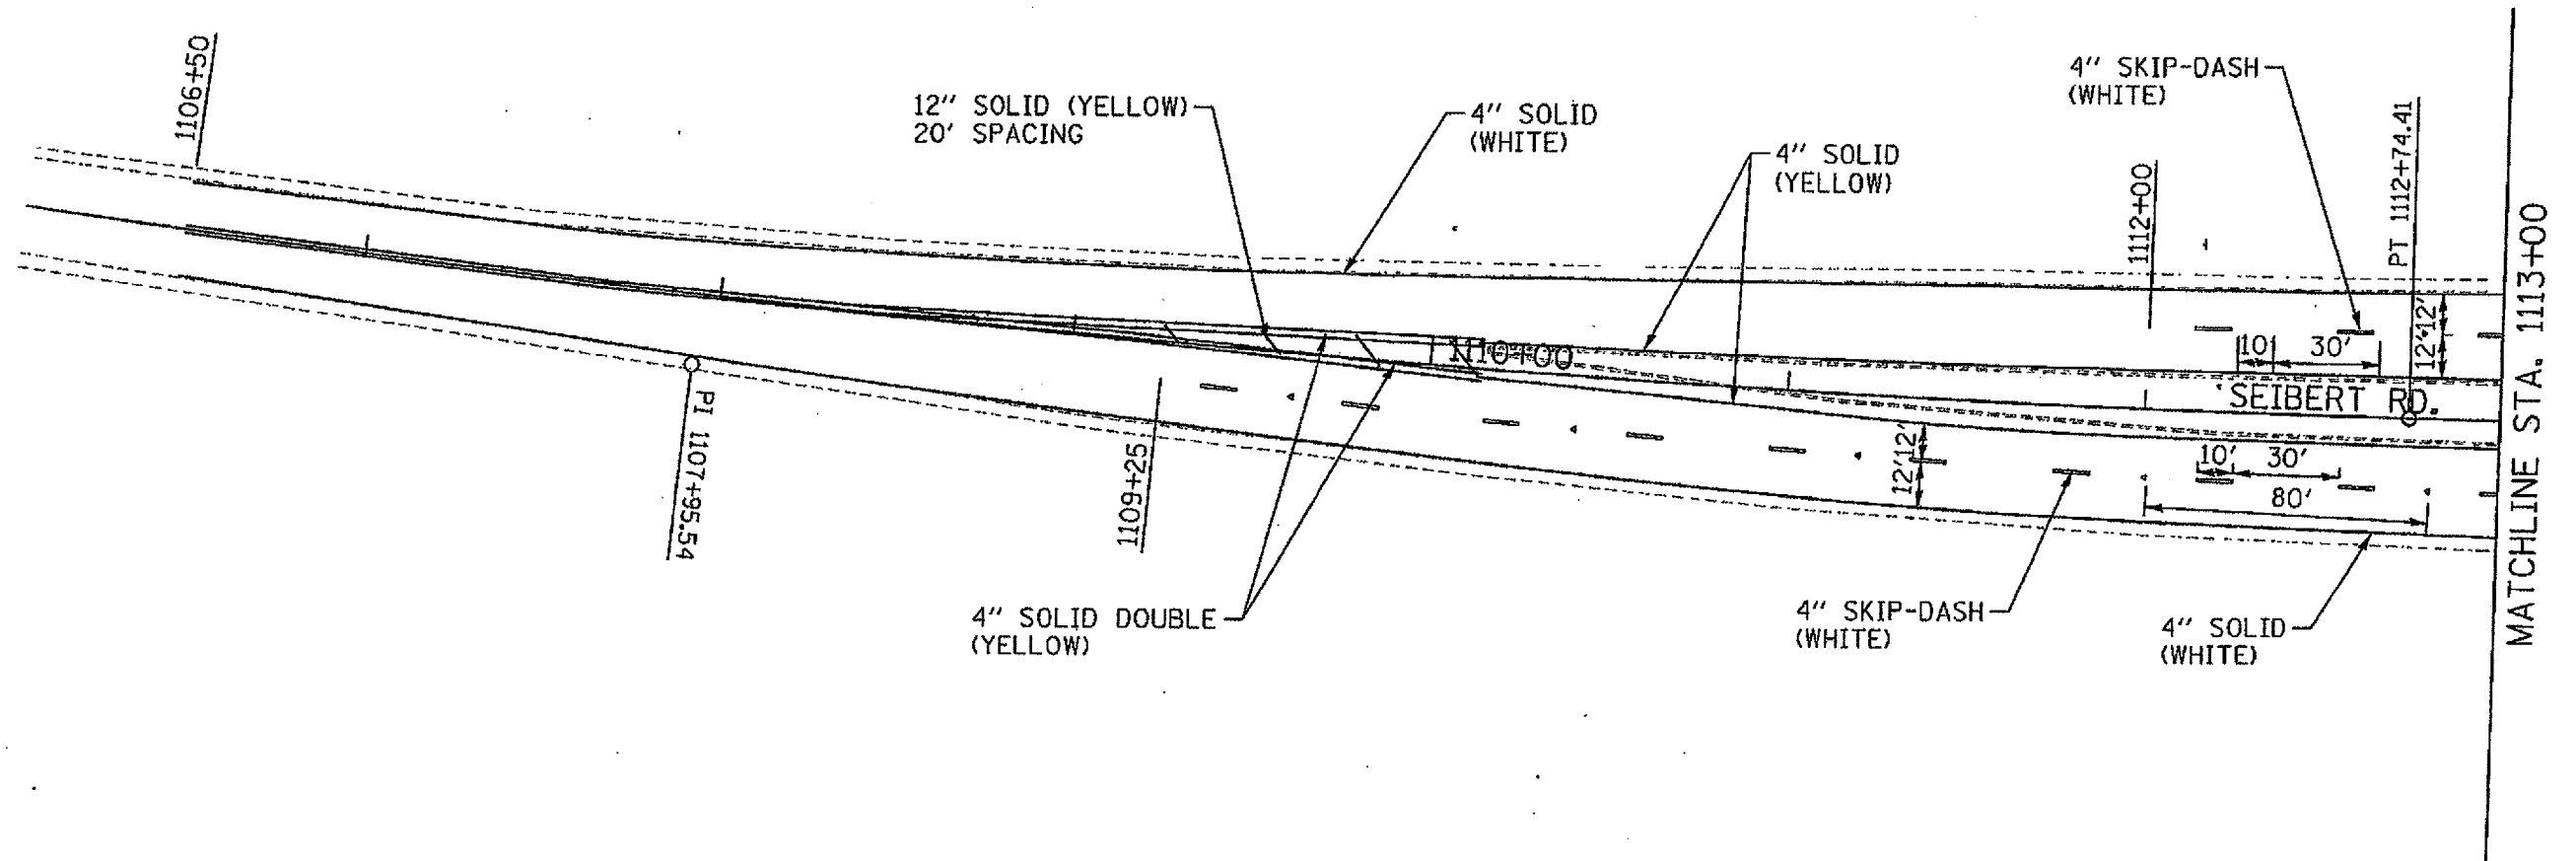


LEGEND

- ◀ RAISED REFLECTIVE PAVEMENT MARKERS (ONE-WAY AMBER)
- ◀ RAISED REFLECTIVE PAVEMENT MARKERS (ONE-WAY CRYSTAL)

PI STA. = 1107+95.54
 Δ = 9° 36' 00" (LT)
 D = 1° 00' 00"
 R = 5,729.58'
 T = 481.13'
 L = 960.00'
 E = 20.17'
 P.C. STA. = 1103+14.41
 P.T. STA. = 1112+74.41

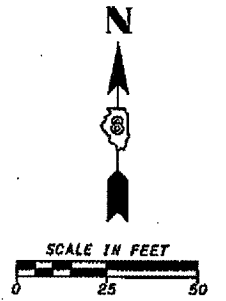

NOTE:
 STANDARD 780001 APPLIES
 FOR ALL PAVEMENT MARKINGS

FILE NAME = C:\4.FM24.SEIBERT.dgn	USER NAME = ovalx	DESIGNED - DHP	REVISED - 03/12/08	STATE OF ILLINOIS DEPARTMENT OF TRANSPORTATION	PAVEMENT MARKING PLAN AT SEIBERT ROAD		F.A.P. RTE.	SECTION	COUNTY	TOTAL SHEETS	SHEET NO.		
		DRAWN - EDW	REVISED -				674	410, 410-1-1	ST. CLAIR	41	34		
PLOT SCALE = 3/32		CHECKED - SAR	REVISED -				CONTRACT NO. 76B14						
PLOT DATE = 3/12/2008		DATE - 01/30/08	REVISED -				ILLINOIS FED. AID PROJECT						
				SCALE:	SHEET NO.	OF SHEETS	STA.	TO STA.					