



LEGEND

- ◀ RAISED REFLECTIVE PAVEMENT MARKERS (ONE-WAY AMBER)
- ◀ RAISED REFLECTIVE PAVEMENT MARKERS (ONE-WAY CRYSTAL)

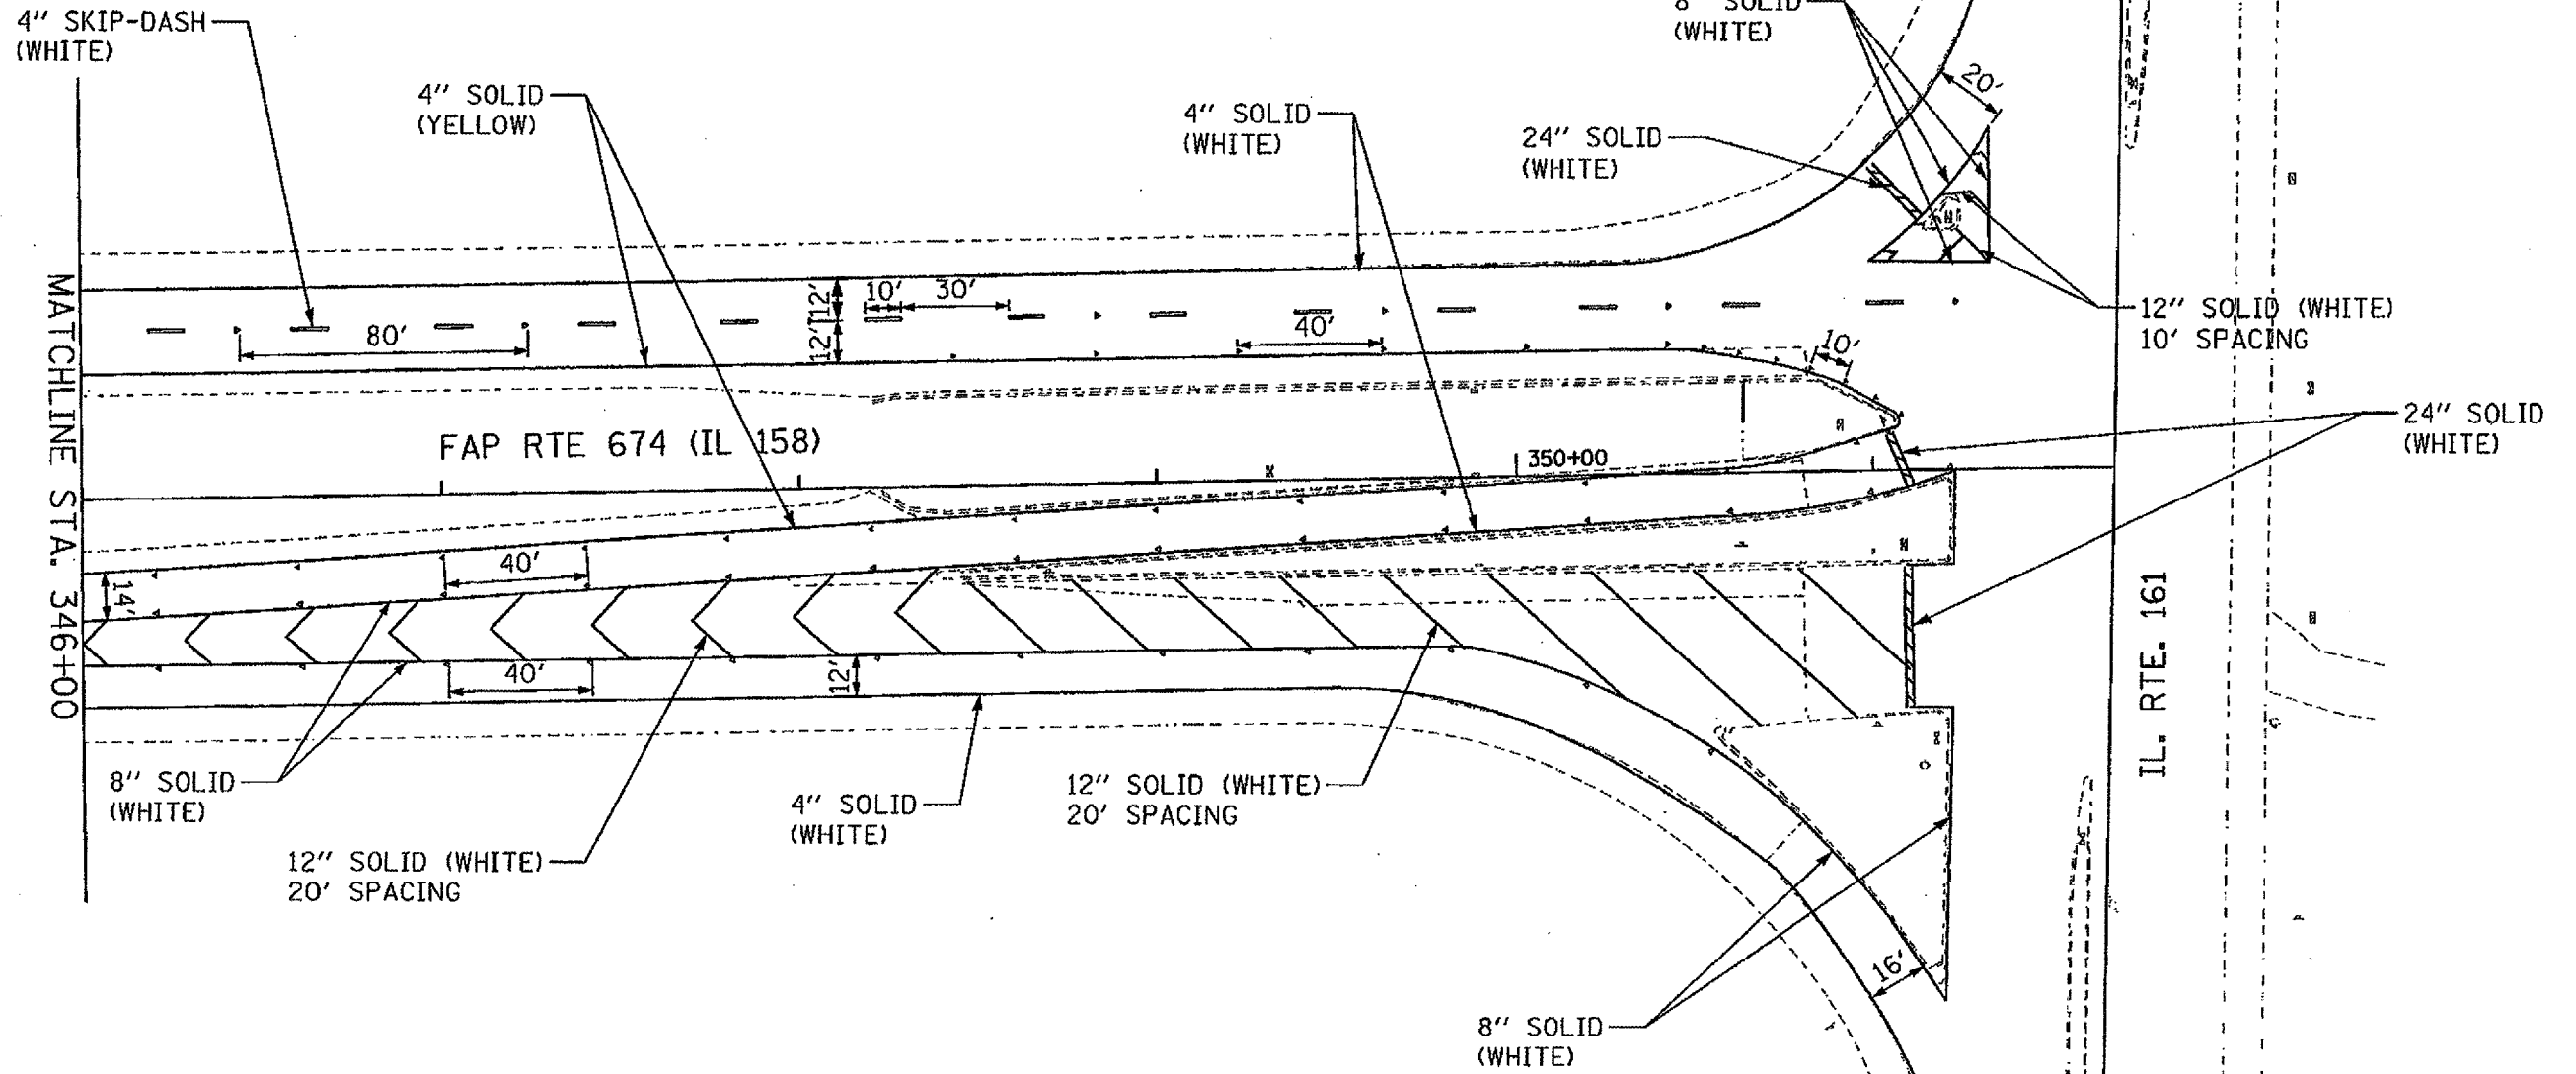

NOTE:
STANDARD 780001 APPLIES
FOR ALL PAVEMENT MARKINGS

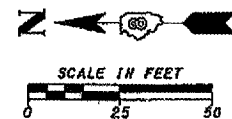

FILE NAME = C3B_P492_IL161.dgn	USER NAME = auelz	DESIGNED - OHP	REVISED - 03/12/08	STATE OF ILLINOIS DEPARTMENT OF TRANSPORTATION	PAVEMENT MARKING PLAN AT IL 161			F.A.P. RTE.	SECTION	COUNTY	TOTAL SHEETS	SHEET NO.
	PLOT SCALE = 25:1	CHECKED - SAR	REVISED -					674	410, 410-1-1	ST. CLAIR	41	36
PLAT DATE = 3/12/2008	DATE - 01/30/08	REVISED -			SCALE:	SHEET NO.	OF SHEETS	STA.	TO STA.	CONTRACT NO. 76B14		
								FED. ROAD DIST. NO. ILLINOIS FED. AID PROJECT				