


F.A.U. RT.	SECTION	COUNTY	TOTAL SHEETS	SHEET NO.
2744	06-00183-00-CH	COOK	73	29
STA.	TO STA.			
FED. ROAD DIST. NO.	ILLINOIS	FED. AID PROJECT		
CONTRACT NO. 83999				

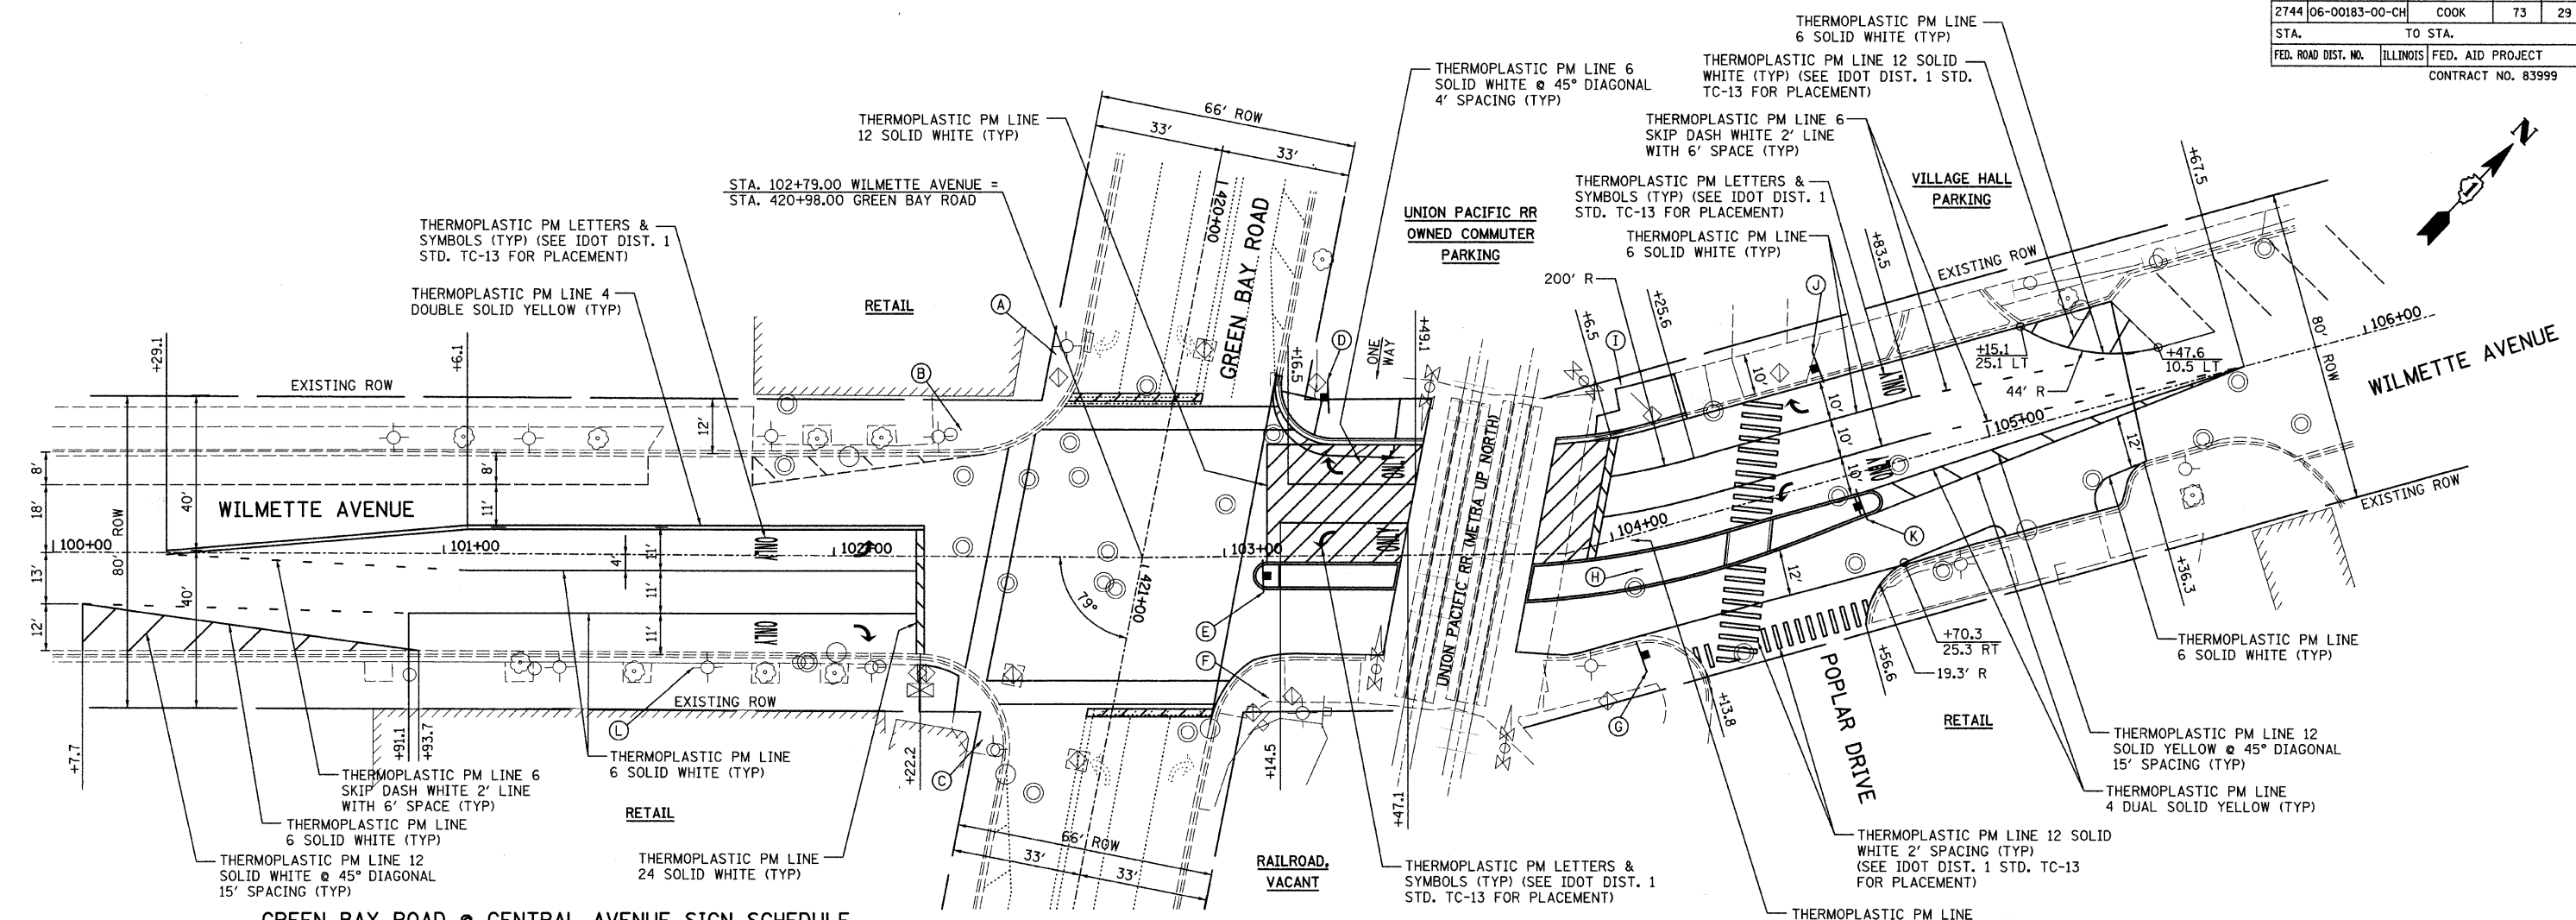


GREEN BAY ROAD @ CENTRAL AVENUE SIGN SCHEDULE

LOCATION	TYPE	SIGN	SIZE			POST		NOTES
			L (IN)	W (IN)	AREA (SQ FT)	TYPE	L (FT)	
A	NEW	X10-I100	18	24	3.00			WALK TIME SHORTENED 3/8
B	REL-1	MAM	18	72	9.00			MAST ARM ST. NAME
C	NEW	X10-I100	18	24	3.00			WALK TIME SHORTENED 3/8
D	NEW	R10-11	18	30	3.75	2-B	32	TYPE B ASSEMBLY
	NEW	R8-8	18	30	3.75			
E	NEW	X10-I100	18	24	3.00			WALK TIME SHORTENED 3/8
F	NEW	R4-7	18	24	3.00	T	13	
	REL-1	MAM	18	72	9.00			WALK TIME SHORTENED 3/8
	REL-1		6	30	1.25			MAST ARM ST. NAME
	REL-1		6	30	1.25			ST NAME
	REL-1		6	30	1.25			DESTINATION
G	NEW	W11-1	36	36	9.00	A	14	FLOURESCENT YELLOW GREEN
H	NEW	R10-6(R)	24	30	5.00			
	NEW	R8-8	18	30	3.75			
I	NEW	R10-6(L)	24	30	5.00			
	NEW	R10-11	18	30	3.75			
J	NEW	R8-8	18	30	3.75	A	13	
	NEW	W11-1	36	36	9.00			FLOURESCENT YELLOW GREEN
K	NEW	R4-7	18	24	3.00	T	13	
L	NEW	R3-8B	30	30	6.25			
SIGNALS*	NEW	R10-5	24	30	5.00			LEFT TURN ON ARROW ONLY
SIGNALS*	NEW	R10-5	24	30	5.00			LEFT TURN ON ARROW ONLY
SIGNALS*	NEW	R10-5	24	30	5.00			LEFT TURN ON ARROW ONLY
SIGNALS*	NEW	R10-5	24	30	5.00			LEFT TURN ON ARROW ONLY

\* - SEE TRAFFIC SIGNAL PLANS FOR SIGN LOCATIONS

NOTE:  
ADDITIONAL PAVEMENT MARKING  
ON GREEN BAY ROAD MAY BE DONE  
AT TIME OF CONSTRUCTION

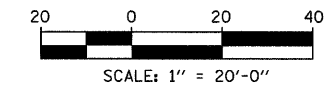

REVISIONS	
NAME	DATE

**PAVEMENT MARKING PLAN  
SIGNING PLAN  
RESTORATION PLAN**

WILMETTE AVENUE AT GREEN BAY ROAD

CONSULTANT  
**TYLIN INTERNATIONAL**

VILLAGE OF WILMETTE  
GREEN BAY ROAD  
INTERSECTION IMPROVEMENTS

DRAWN:	SHEET NO.:
CHECKED:	
APPROVED:	
DATE: 02-14-2008	
SCALE: 1"=20'-0"	
JOB NO.:	PROJECT NO.:

PLAN	DATE
NO.	
BY	
CHECKED	
DATE	
NO.	
BY	
CHECKED	
DATE	
NO.	

PROFILE	DATE
NO.	
BY	
CHECKED	
DATE	
NO.	
BY	
CHECKED	
DATE	
NO.	