

F.A.U. RTE.	SECTION	COUNTY	TOTAL SHEETS	SHEET NO.
2744	06-00183-00-CH	COOK	73	53
STA.	TO STA.			
FED. ROAD DIST. NO.	ILLINOIS	FED. AID PROJECT		
CONTRACT NO. 83999				


F.A.U. RTE.	SECTION	COUNTY	TOTAL SHEETS	SHEET NO.
2744	06-00183-00-CH	COOK	73	53
STA.	TO STA.			
FED. ROAD DIST. NO.	ILLINOIS	FED. AID PROJECT		

DATE	BY	REVISION

PLAN	DATE	BY	REVISION

PROFILE	DATE	BY	REVISION

EXISTING PLANS ARE METRIC.

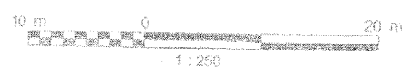


REPLACE EXISTING CONTROLLER WITH NEW FULL-ACTUATED CONTROLLER IN TYPE IV CABINET AND UNINTERRUPTIBLE POWER SUPPLY, ON EXIST. FOUNDATION

NOTE:
PLANS ARE BASED ON EXISTING 'AS BUILT' DRAWINGS PREPARED BY OTHERS. FIELD CONDITIONS MAY VARY FROM THOSE SHOWN.

- NOTES:
1. ALL STREET NAME SIGNS SHALL BE MONITORED ON THE APPROPRIATE MAIN ARB FILE AS SPECIFIED BY THE ENGINEER.
 2. THE EXACT LOCATION OF ALL UTILITIES SHALL BE FIELD VERIFIED BY THE CONTRACTOR BEFORE THE INSTALLATION OF ANY COMPONENTS OF THE TRAFFIC SIGNAL SYSTEM FOR LOCATION OF UTILITIES CALL 311 OR TOLL FREE 1.800.892.0003.
 3. FIBER-OPTIC FIBERS (CONSTRUCTION SIGNS) SHALL BE DELOCATED FROM THE TEMPORARY TRAFFIC SIGNAL INSTALLATION IF INSTALLED IN A MANNER THEY SHALL BE REINSTALLED PER:
 4. ALL DIMENSIONS ARE IN METERS UNLESS OTHERWISE NOTED.
 5. DIMENSIONS AS SHOWN REFLECT IMPROVEMENTS PLANNED BY METRO FOR GREEN BAY ROAD AND IMPROVEMENTS PLANNED BY JEWEL OSCO ON LINDEN AVENUE.

REVISIONS	NAME	DATE

ILLINOIS DEPARTMENT OF TRANSPORTATION
TRAFFIC SIGNAL PLAN
GREEN BAY ROAD/LINDEN AVENUE
WILMETTE, ILLINOIS
SCALE: HORIZ. 1:250
DATE: MAY 1998
DRAWN BY: SJS
CHECKED BY: JPH

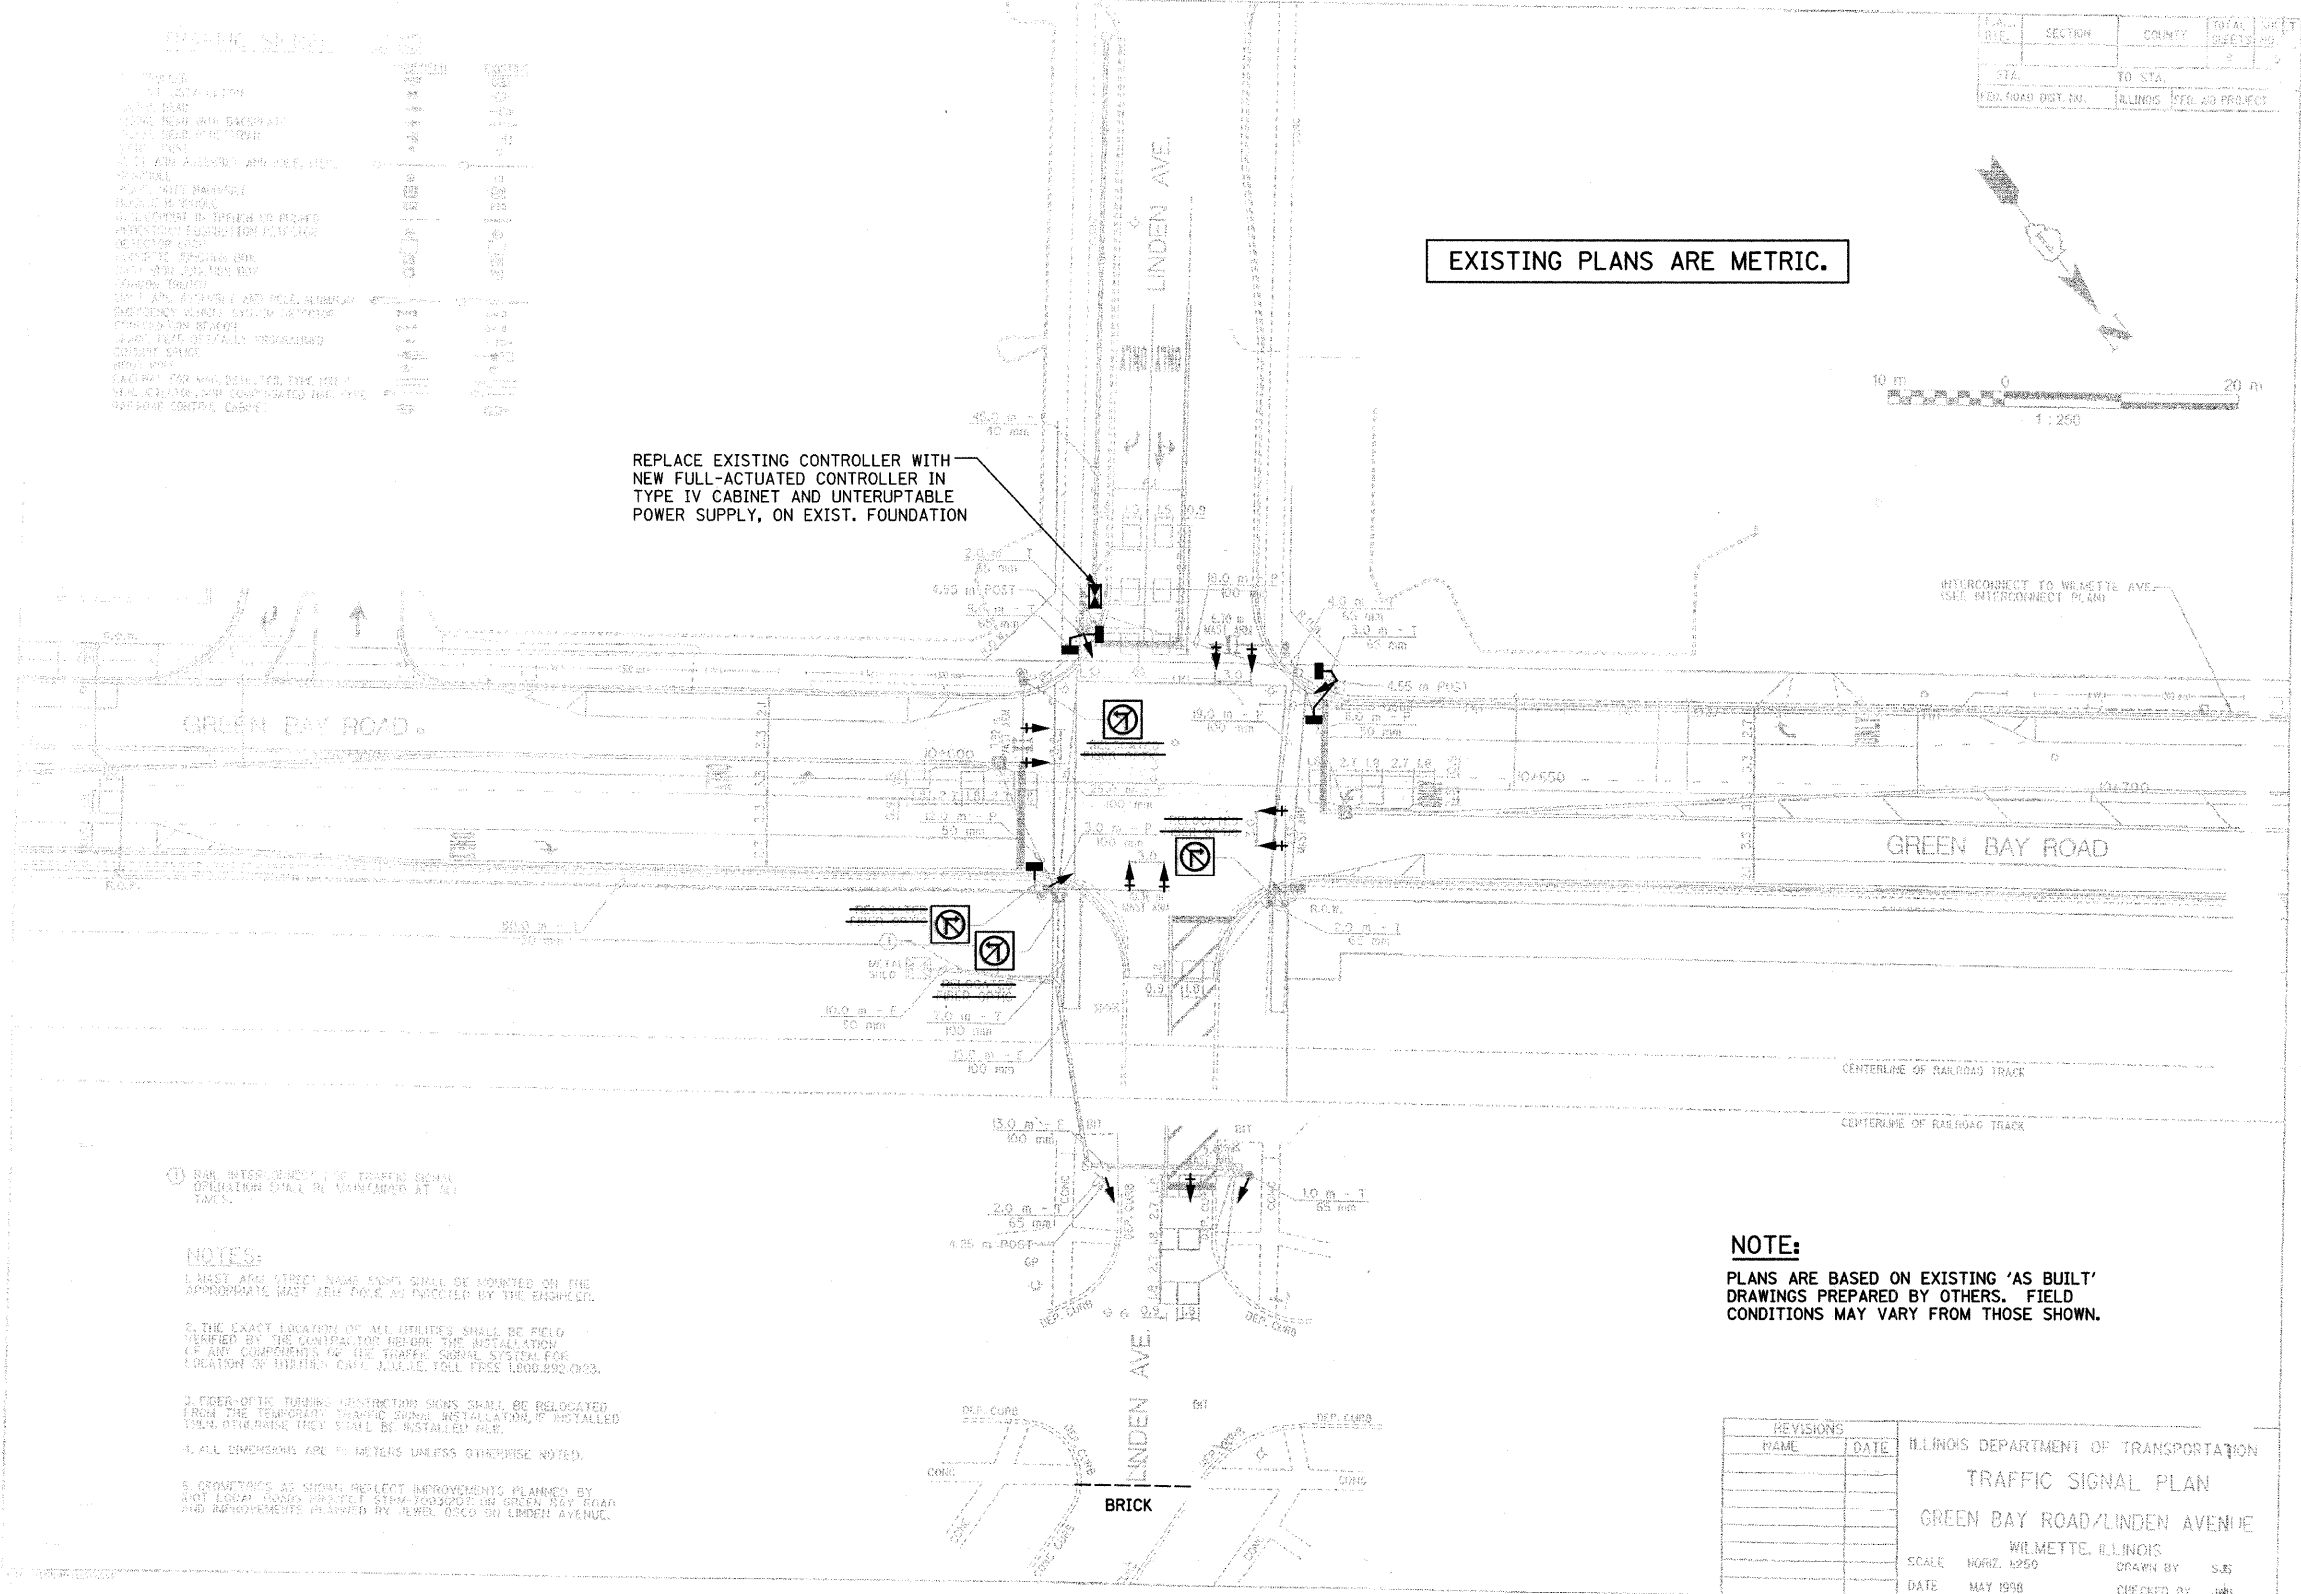

REVISIONS	NAME	DATE

TRAFFIC SIGNAL PLAN
LINDEN AVENUE AT GREEN BAY ROAD
CONSULTANT
TYLIN INTERNATIONAL

VILLAGE OF WILMETTE
GREEN BAY ROAD
INTERSECTION IMPROVEMENTS
DRAWN: BK
CHECKED: DAJ
APPROVED: DAJ
DATE: 02-14-2008
SCALE: NTS
JOB NO.:
PROJECT NO.: