


F.A.U. ROUTE NO.	SECTION	ILLINOIS PROJECT	CONTRACT NO.	COUNTY	TOTAL SHEETS	SHEET NUMBER
6039	07-00156-00-WR	M-5052 (25)	87354	LASALLE	22	7

**ADAMS ST. WIDENING AND RESURFACING**

DATE	BY


DATE	BY

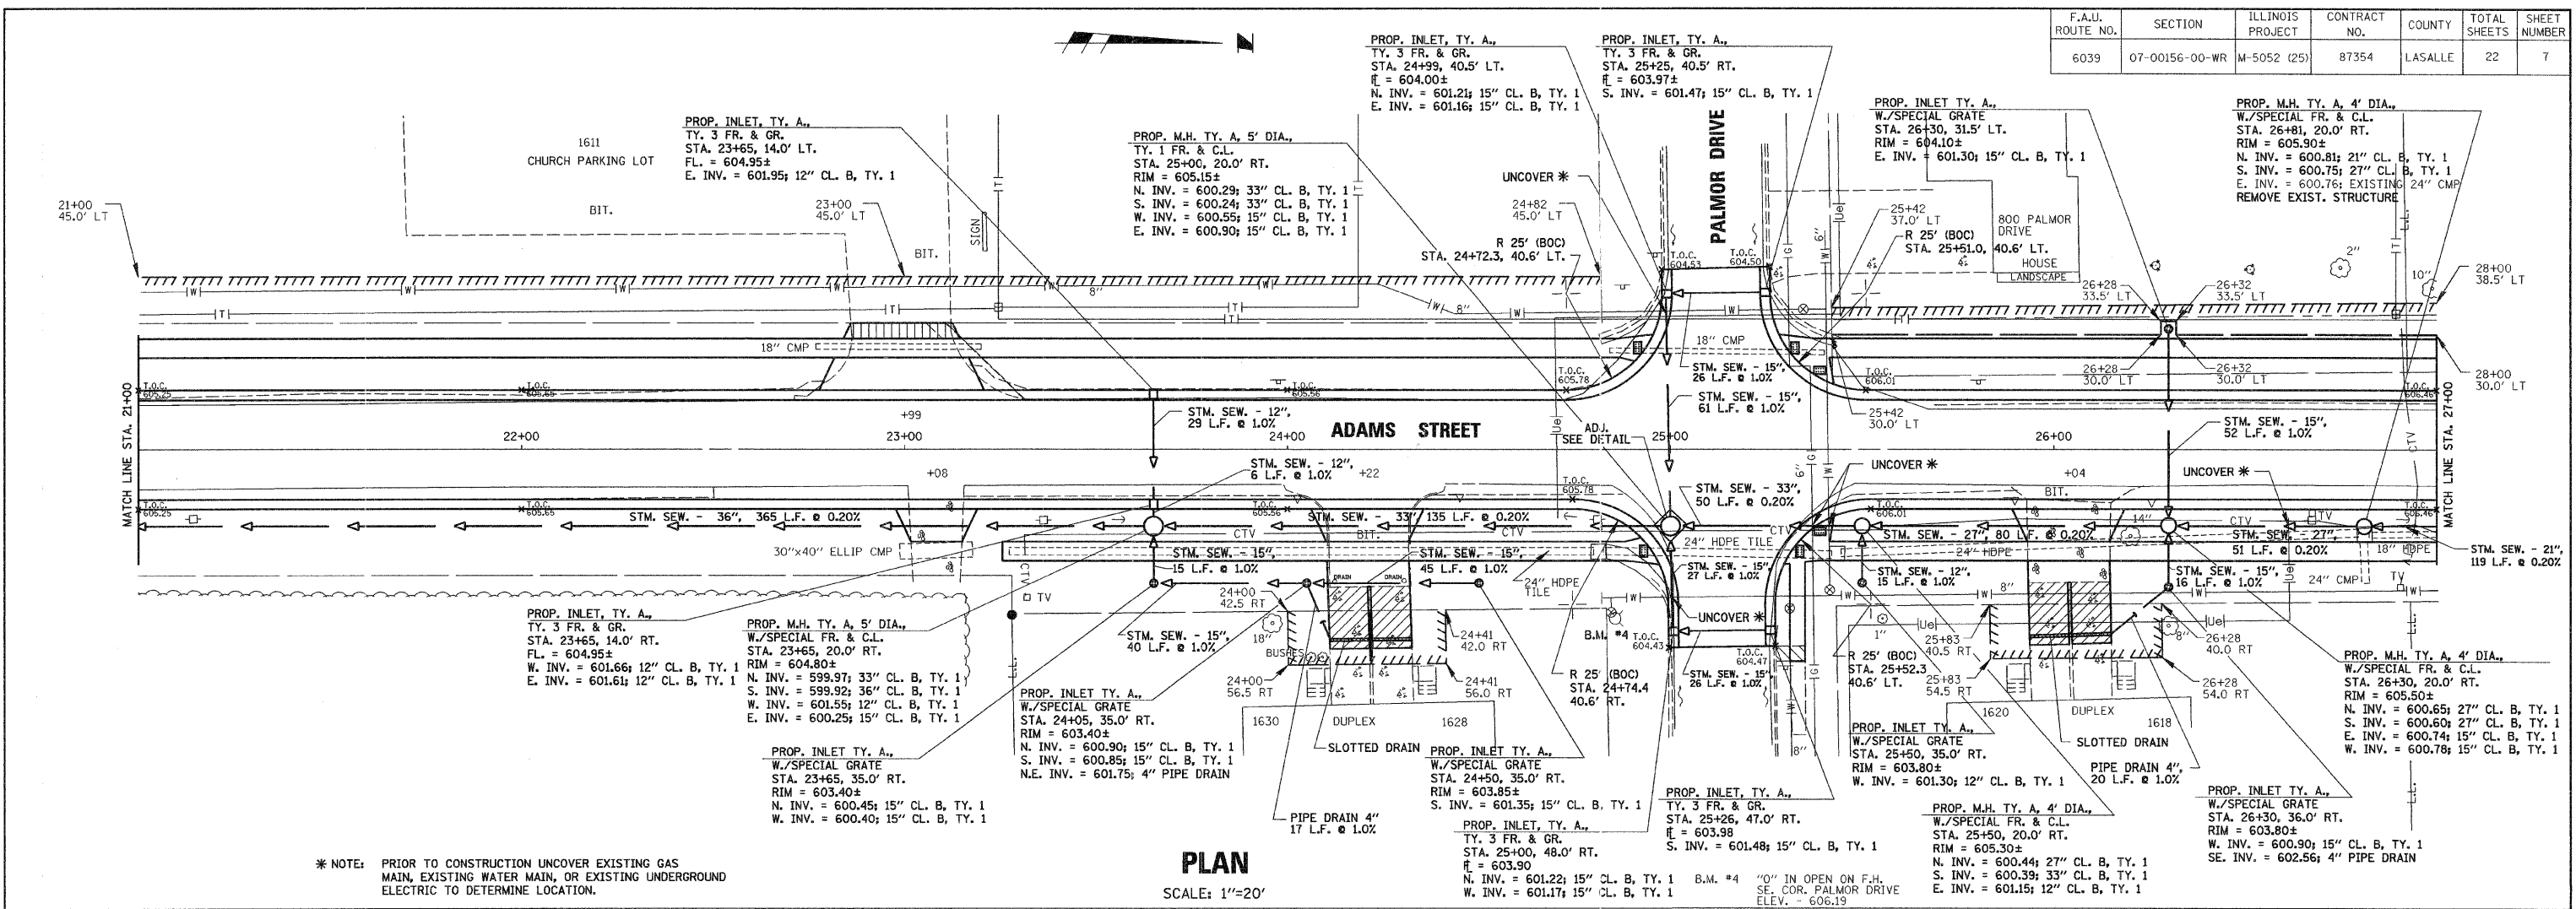

\* NOTE: PRIOR TO CONSTRUCTION UNCOVER EXISTING GAS MAIN, EXISTING WATER MAIN, OR EXISTING UNDERGROUND ELECTRIC TO DETERMINE LOCATION.

**PLAN**

SCALE: 1"=20'

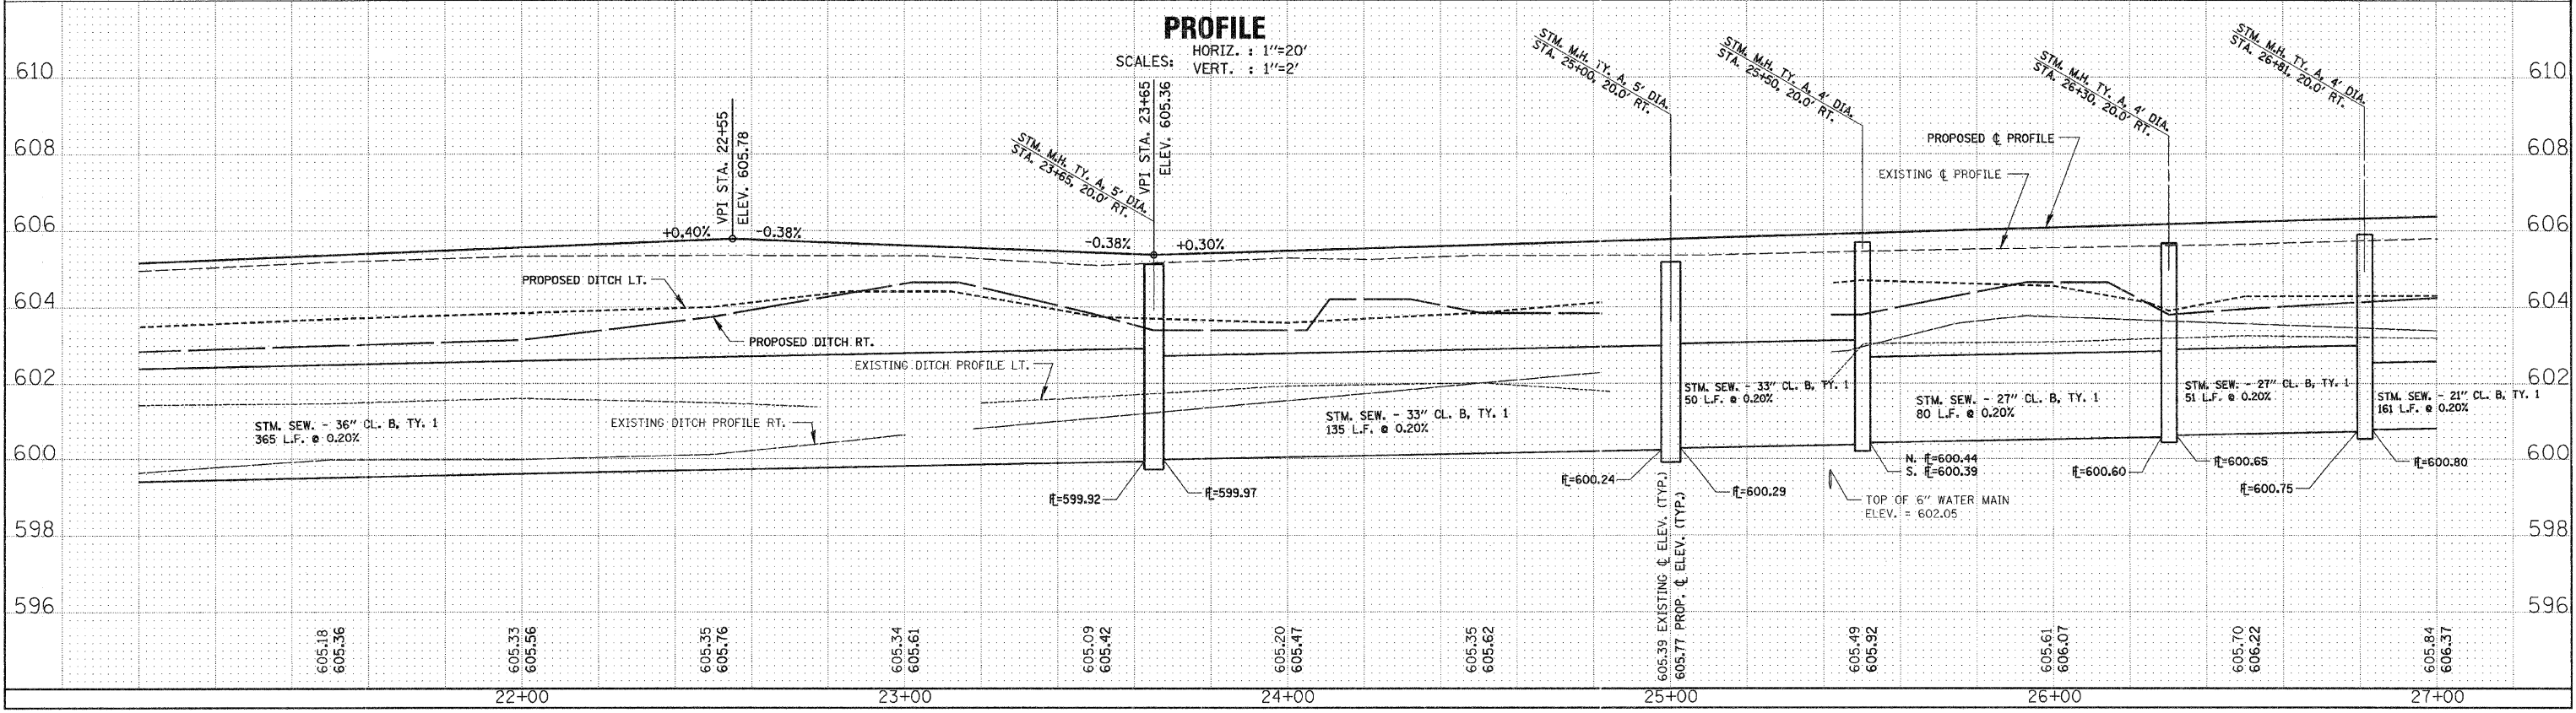

**PROFILE**

SCALES: HORIZ. : 1"=20'  
VERT. : 1"=2'