


**ADAMS ST. WIDENING AND RESURFACING**


| F.A.U. ROUTE NO. | SECTION        | ILLINOIS PROJECT | CONTRACT NO. | COUNTY  | TOTAL SHEETS | SHEET NUMBER |
|------------------|----------------|------------------|--------------|---------|--------------|--------------|
| 6039             | 07-00156-00-WR | M-5052 (25)      | 87354        | LASALLE | 22           | 8            |

| DATE | BY |
|------|----|
|      |    |
|      |    |
|      |    |

| DATE | BY |
|------|----|
|      |    |
|      |    |
|      |    |

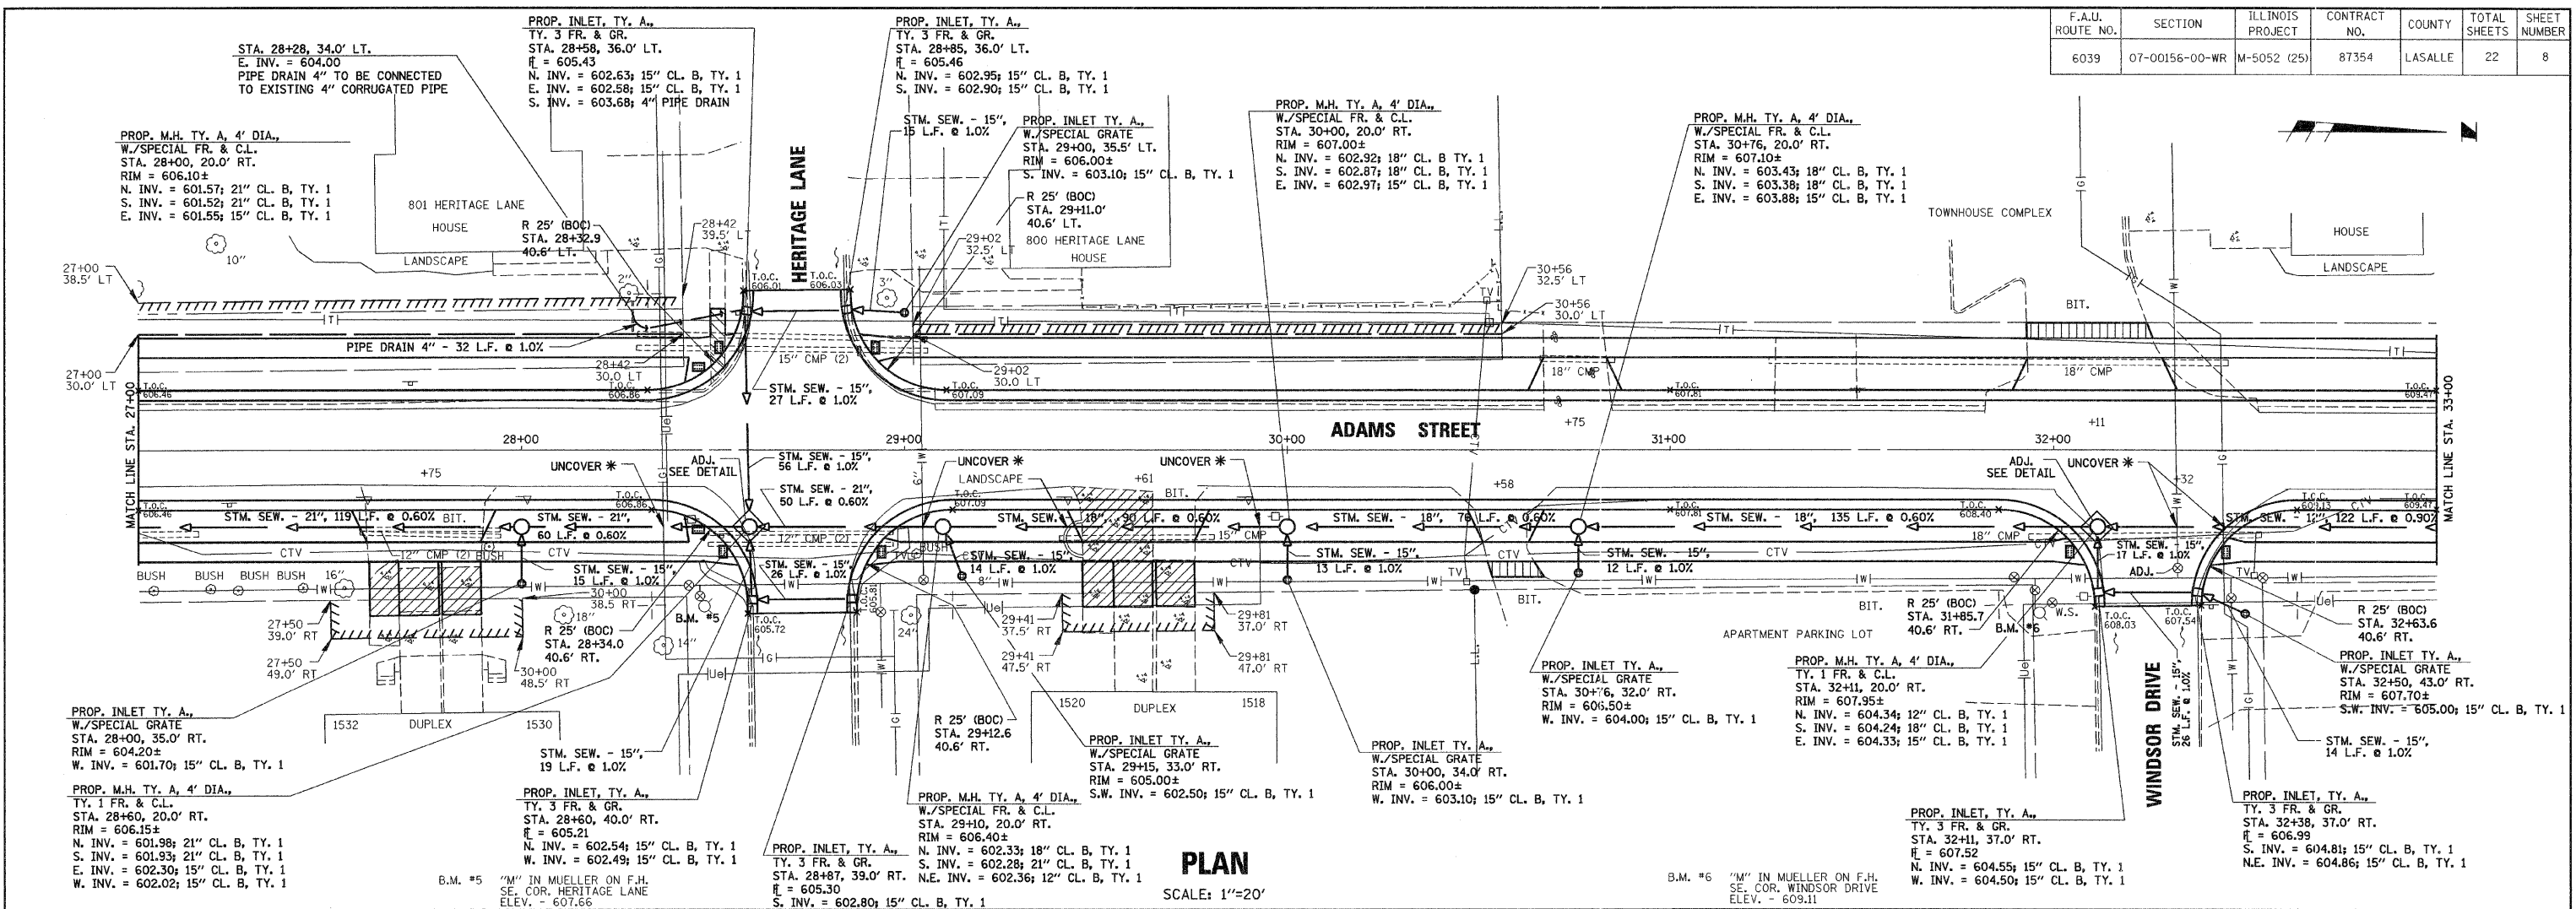

**PLAN**  
SCALE: 1"=20'

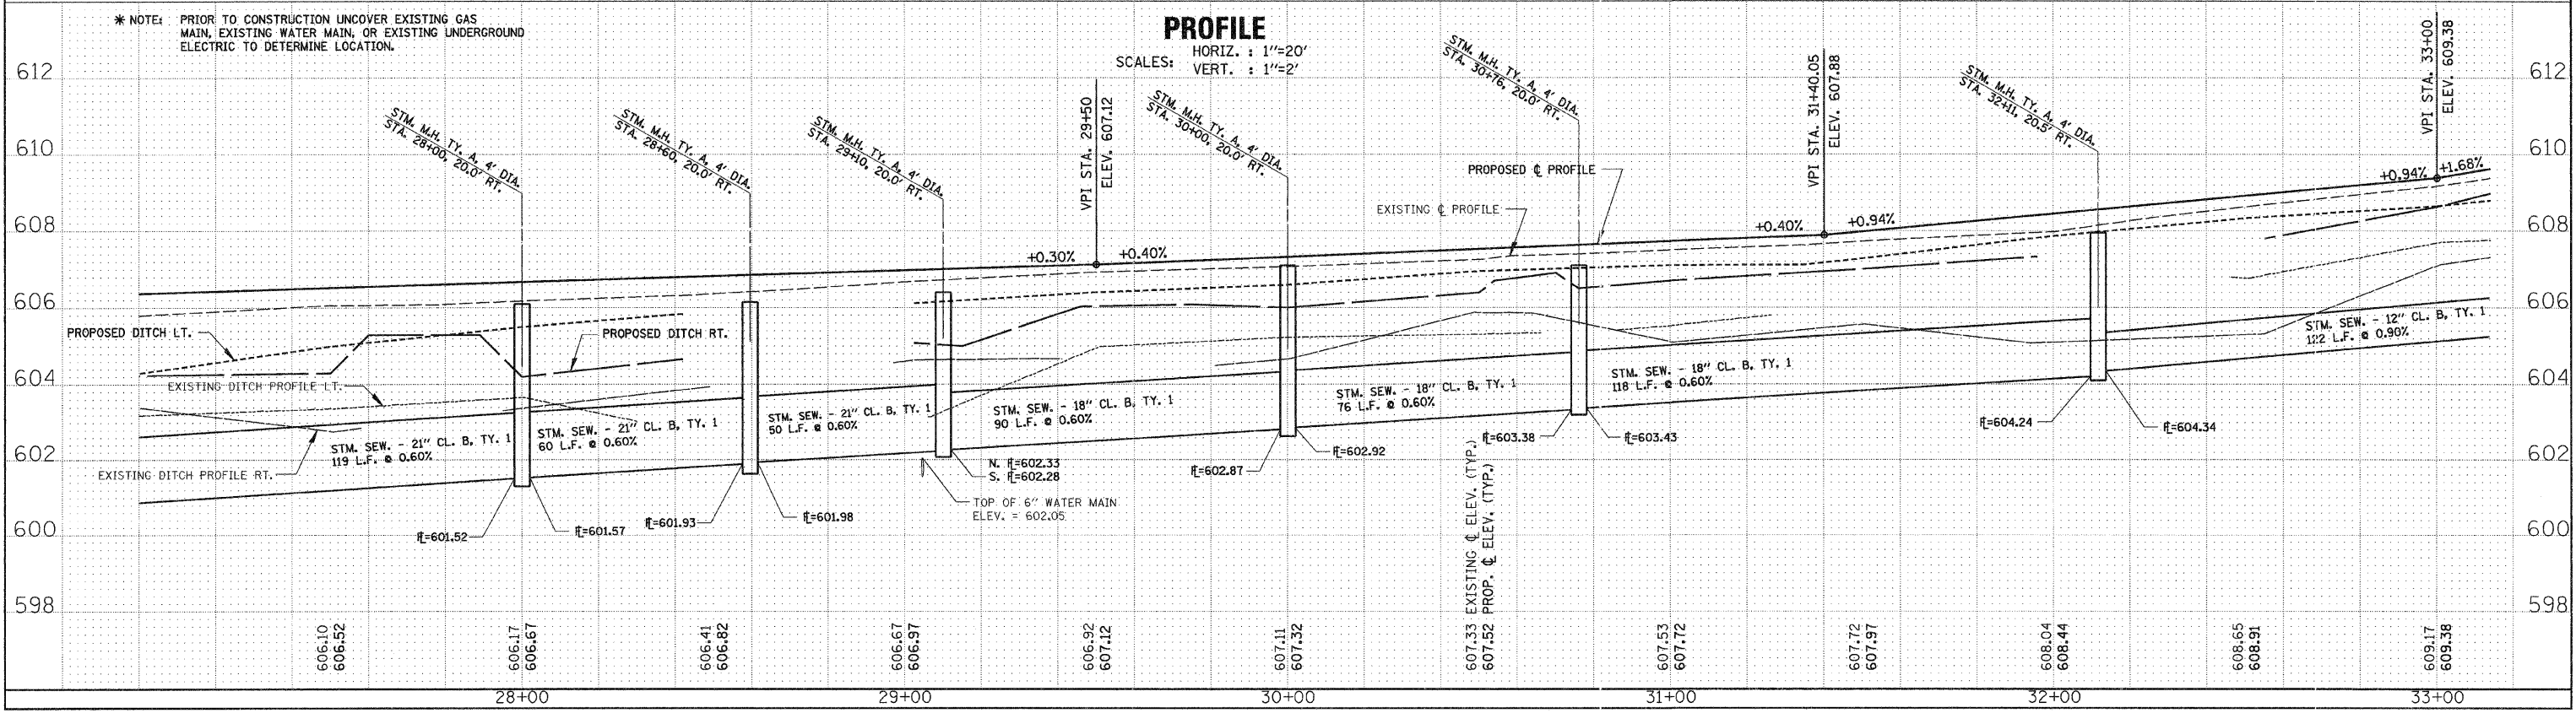

\* NOTE: PRIOR TO CONSTRUCTION UNCOVER EXISTING GAS MAIN, EXISTING WATER MAIN, OR EXISTING UNDERGROUND ELECTRIC TO DETERMINE LOCATION.