

ADAMS STREET WIDENING & RESURFACING

F.A.U. ROUTE NO.	SECTION	ILLINOIS PROJECT	CONTRACT NO.	COUNTY	TOTAL SHEETS	SHEET NUMBER
6039	07-00156-00-WR	M-5052 (25)	87354	LASALLE	22	12

PLAN

DATE: _____ BY: _____

WRT: _____

NO. _____

SURVEYED _____ PLOTTED _____

GRADES CHECKED _____

B.M.'S NOTED _____

STRUCTURE NOTATIONS CHKD _____

PROFILE

DATE: _____ BY: _____

WRT: _____


NO. _____

SURVEYED _____ PLOTTED _____

GRADES CHECKED _____

B.M.'S NOTED _____

STRUCTURE NOTATIONS CHKD _____

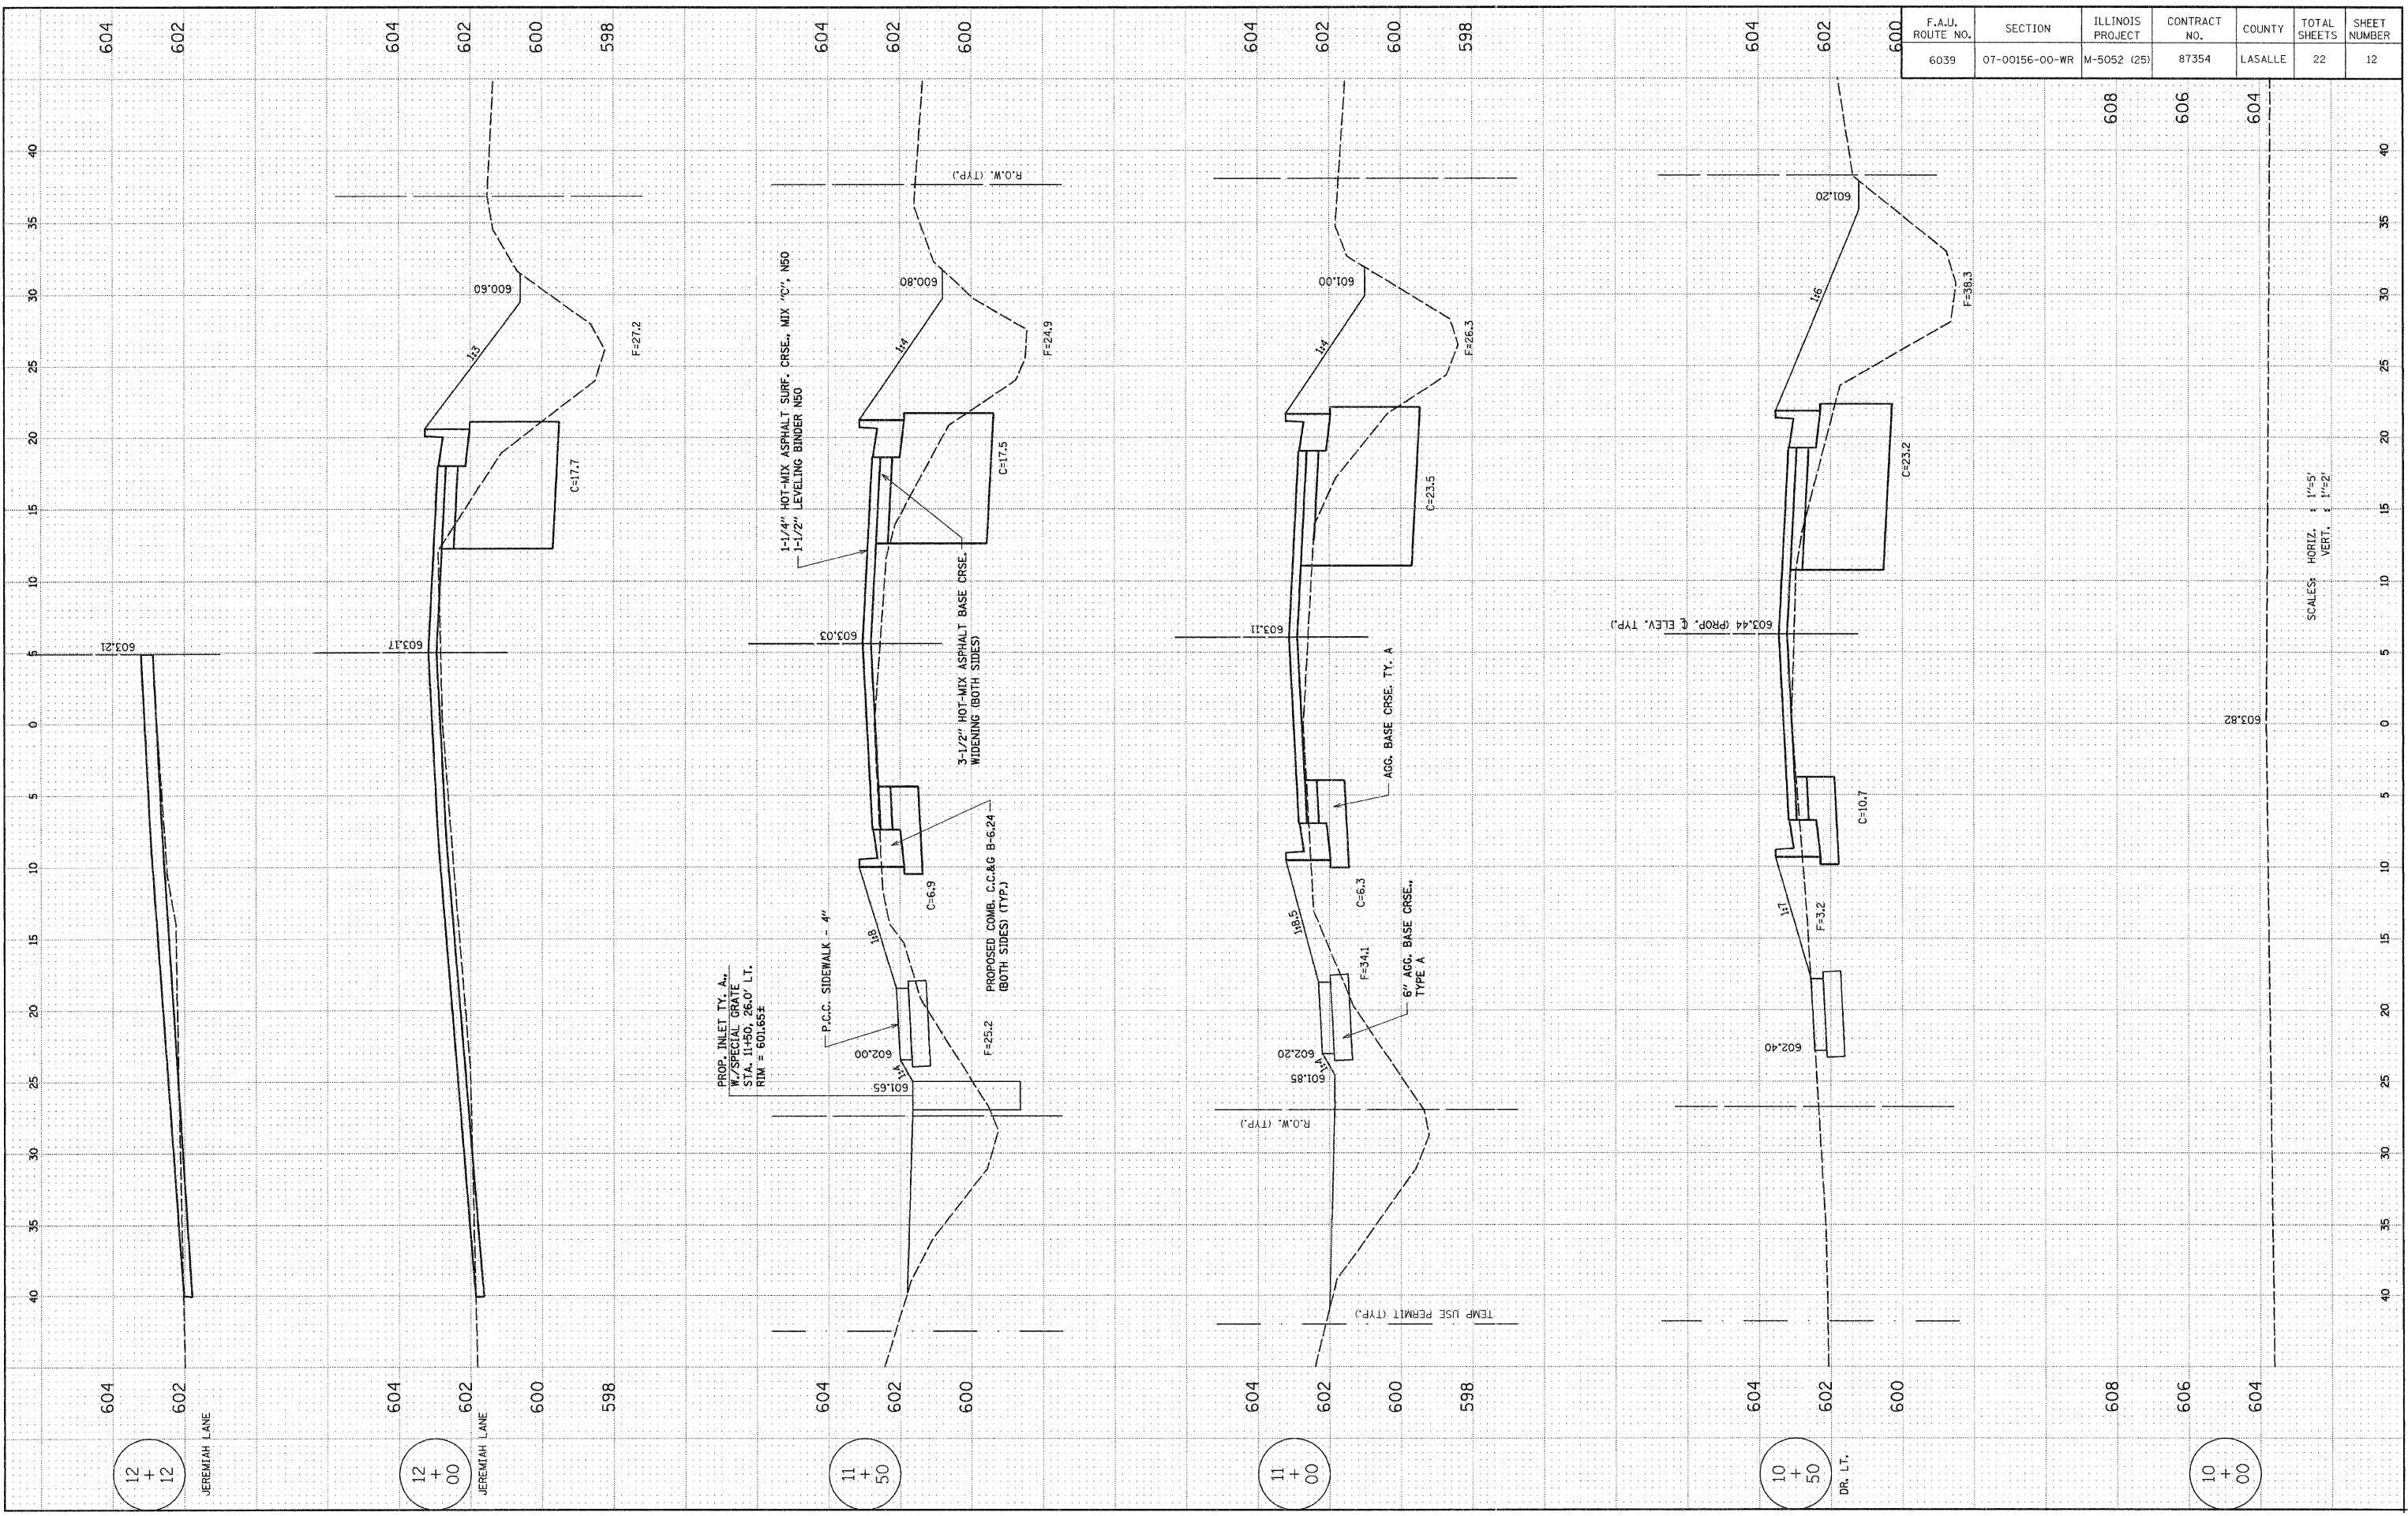

SCALES: HORIZ. 1"=50'
VERT. 1"=2'