

ADAMS STREET WIDENING & RESURFACING

F.A.U. ROUTE NO.	SECTION	ILLINOIS PROJECT	CONTRACT NO.	COUNTY	TOTAL SHEETS	SHEET NUMBER
6039	07-00156-00-WR	M-5052 (25)	87354	LASALLE	22	14

**PLAN**

SURVEYED	PLOTTED	GRADES CHECKED	DATE
BY	BY	BY	BY
DATE	DATE	DATE	DATE

NOTE BOOK NO. \_\_\_\_\_


STRUCTURE NOTATIONS CHKD

**PROFILE**

SURVEYED	PLOTTED	GRADES CHECKED	DATE
BY	BY	BY	BY
DATE	DATE	DATE	DATE

NOTE BOOK NO. \_\_\_\_\_

STRUCTURE NOTATIONS CHKD

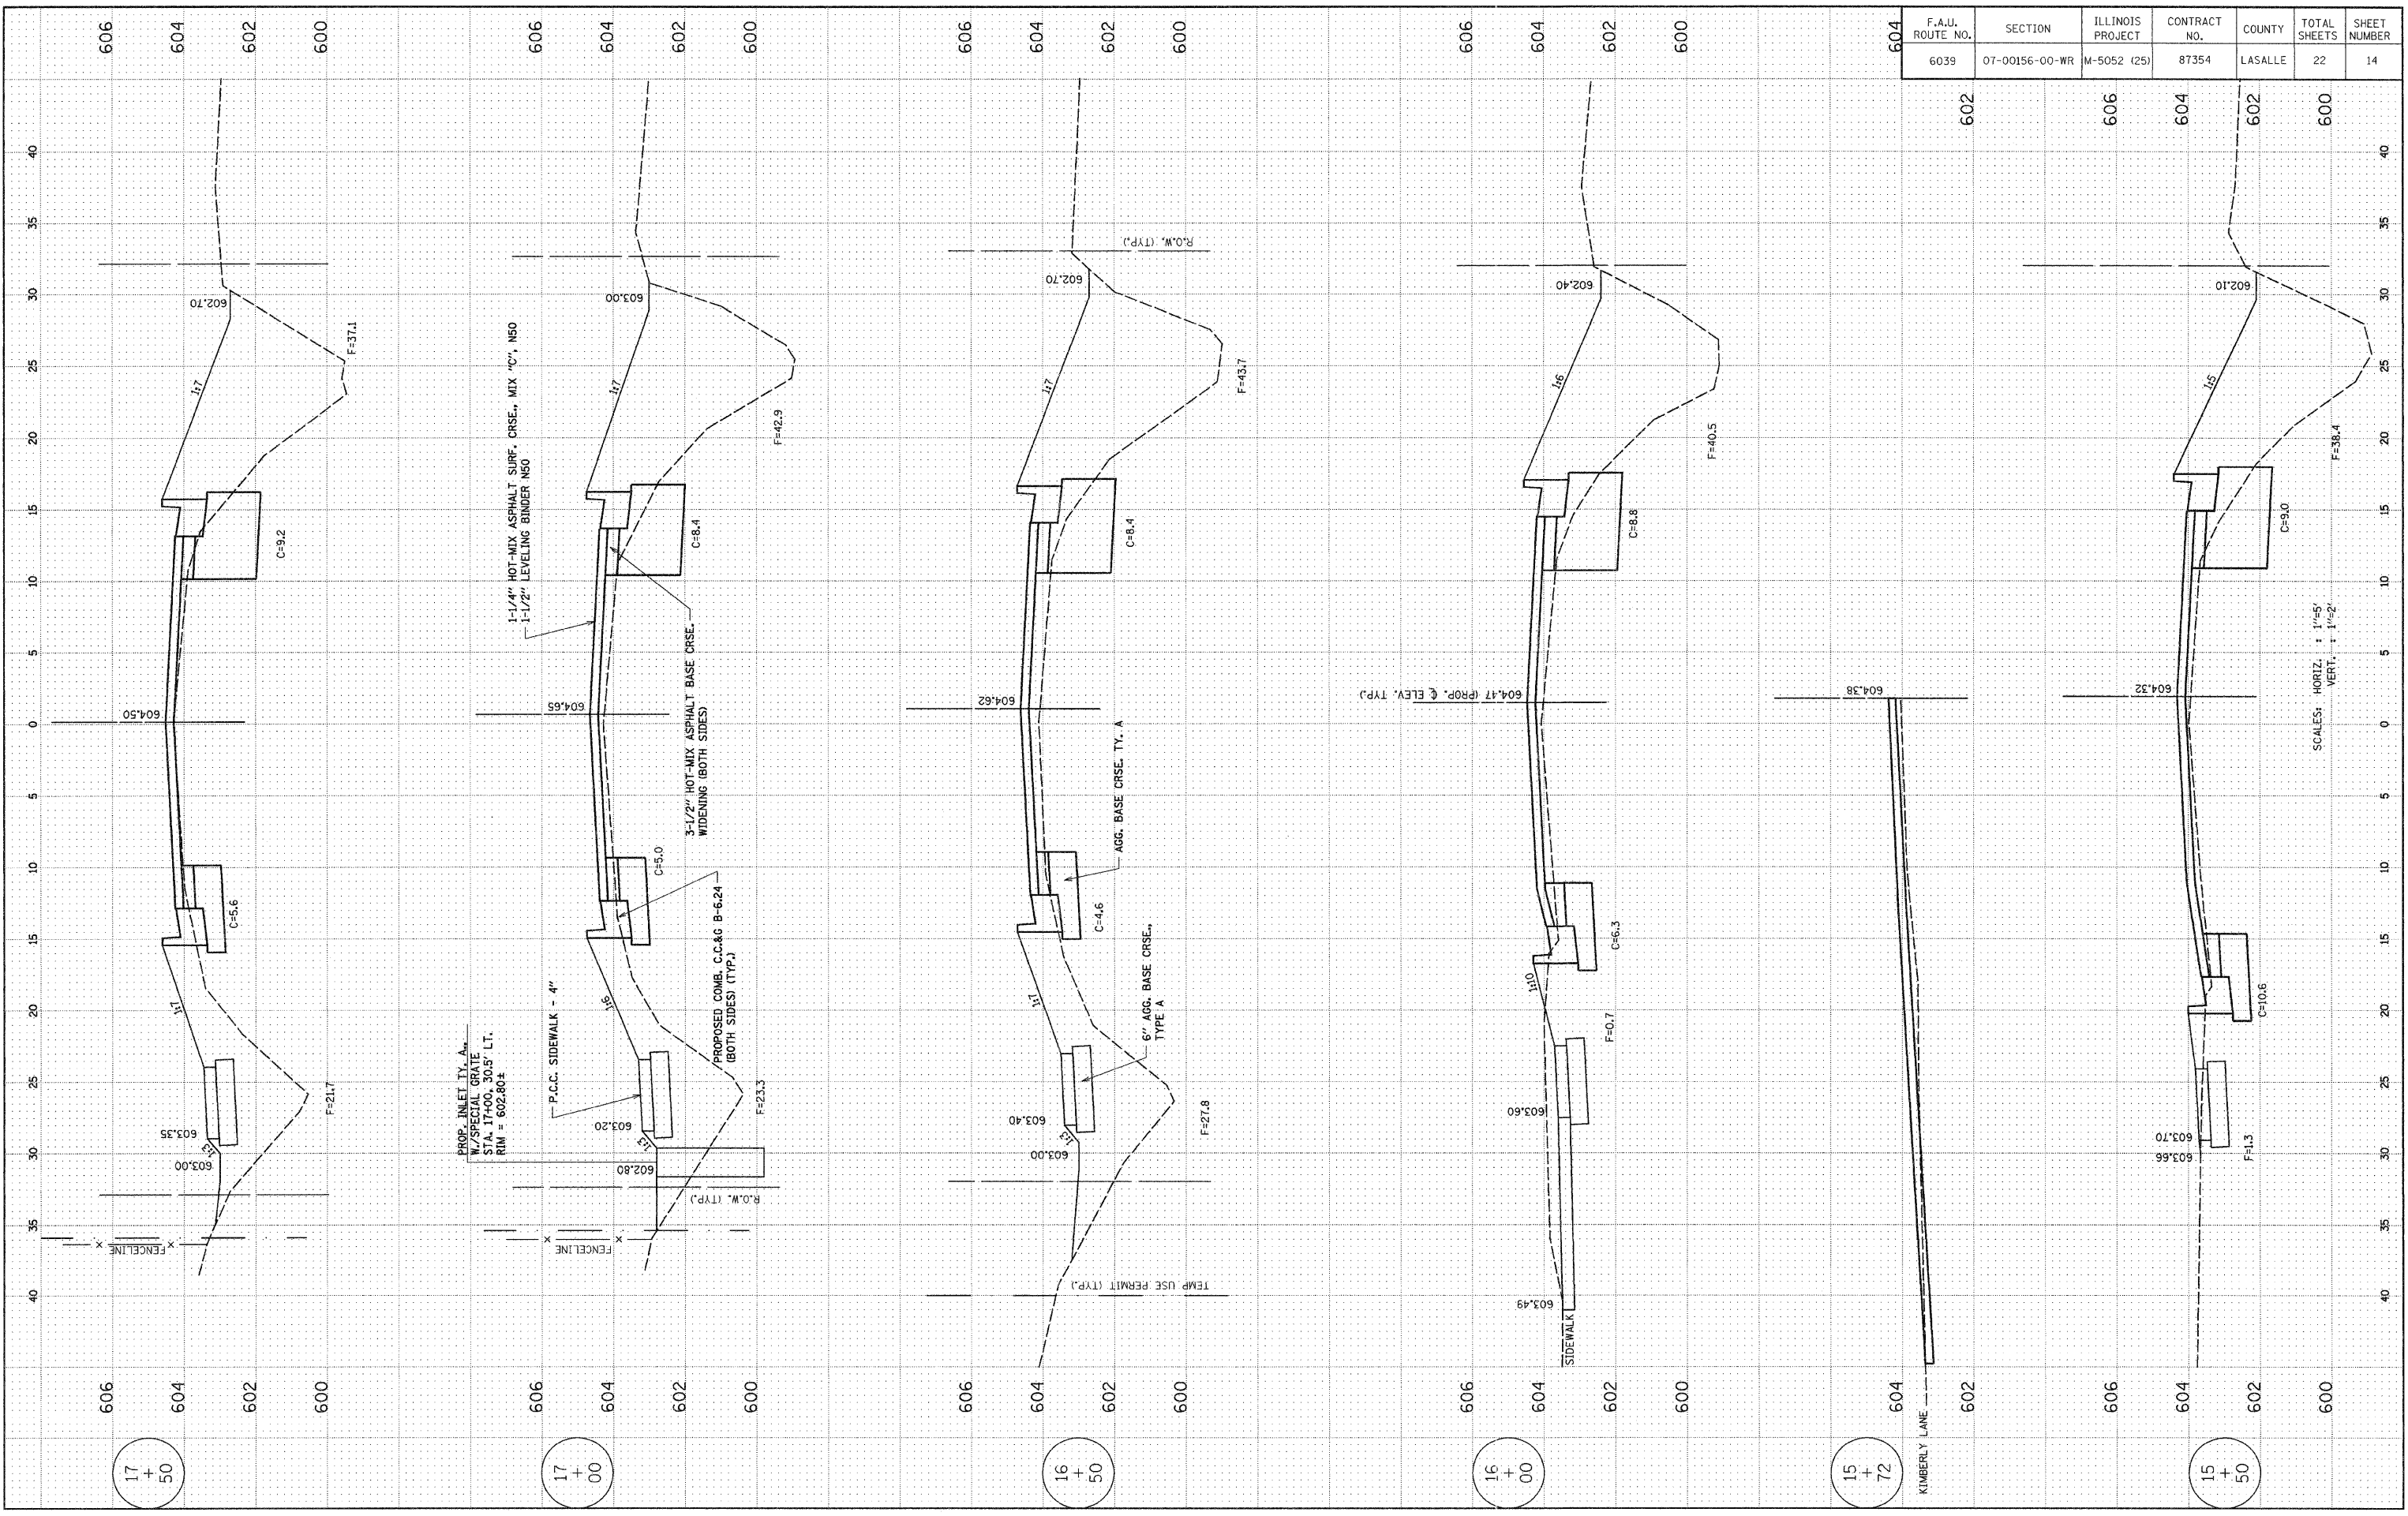

17 + 50

17 + 00

16 + 50

16 + 00

15 + 72

15 + 50

SCALES: HORIZ. 1"=5'  
VERT. 1"=2'