

ADAMS STREET WIDENING & RESURFACING


F.A.U. ROUTE NO.	SECTION	ILLINOIS PROJECT	CONTRACT NO.	COUNTY	TOTAL SHEETS	SHEET NUMBER
6039	07-00156-00-WR	M-5052 (25)	87354	LASALLE	22	15

PLAN

SURVEYED	BY	DATE
PLOTTED		
GRADES CHECKED		
SCALE NOTED		
STRUCTURE NOTATIONS CHKD		

PROFILE

SURVEYED	BY	DATE
PLOTTED		
GRADES CHECKED		
SCALE NOTED		
STRUCTURE NOTATIONS CHKD		

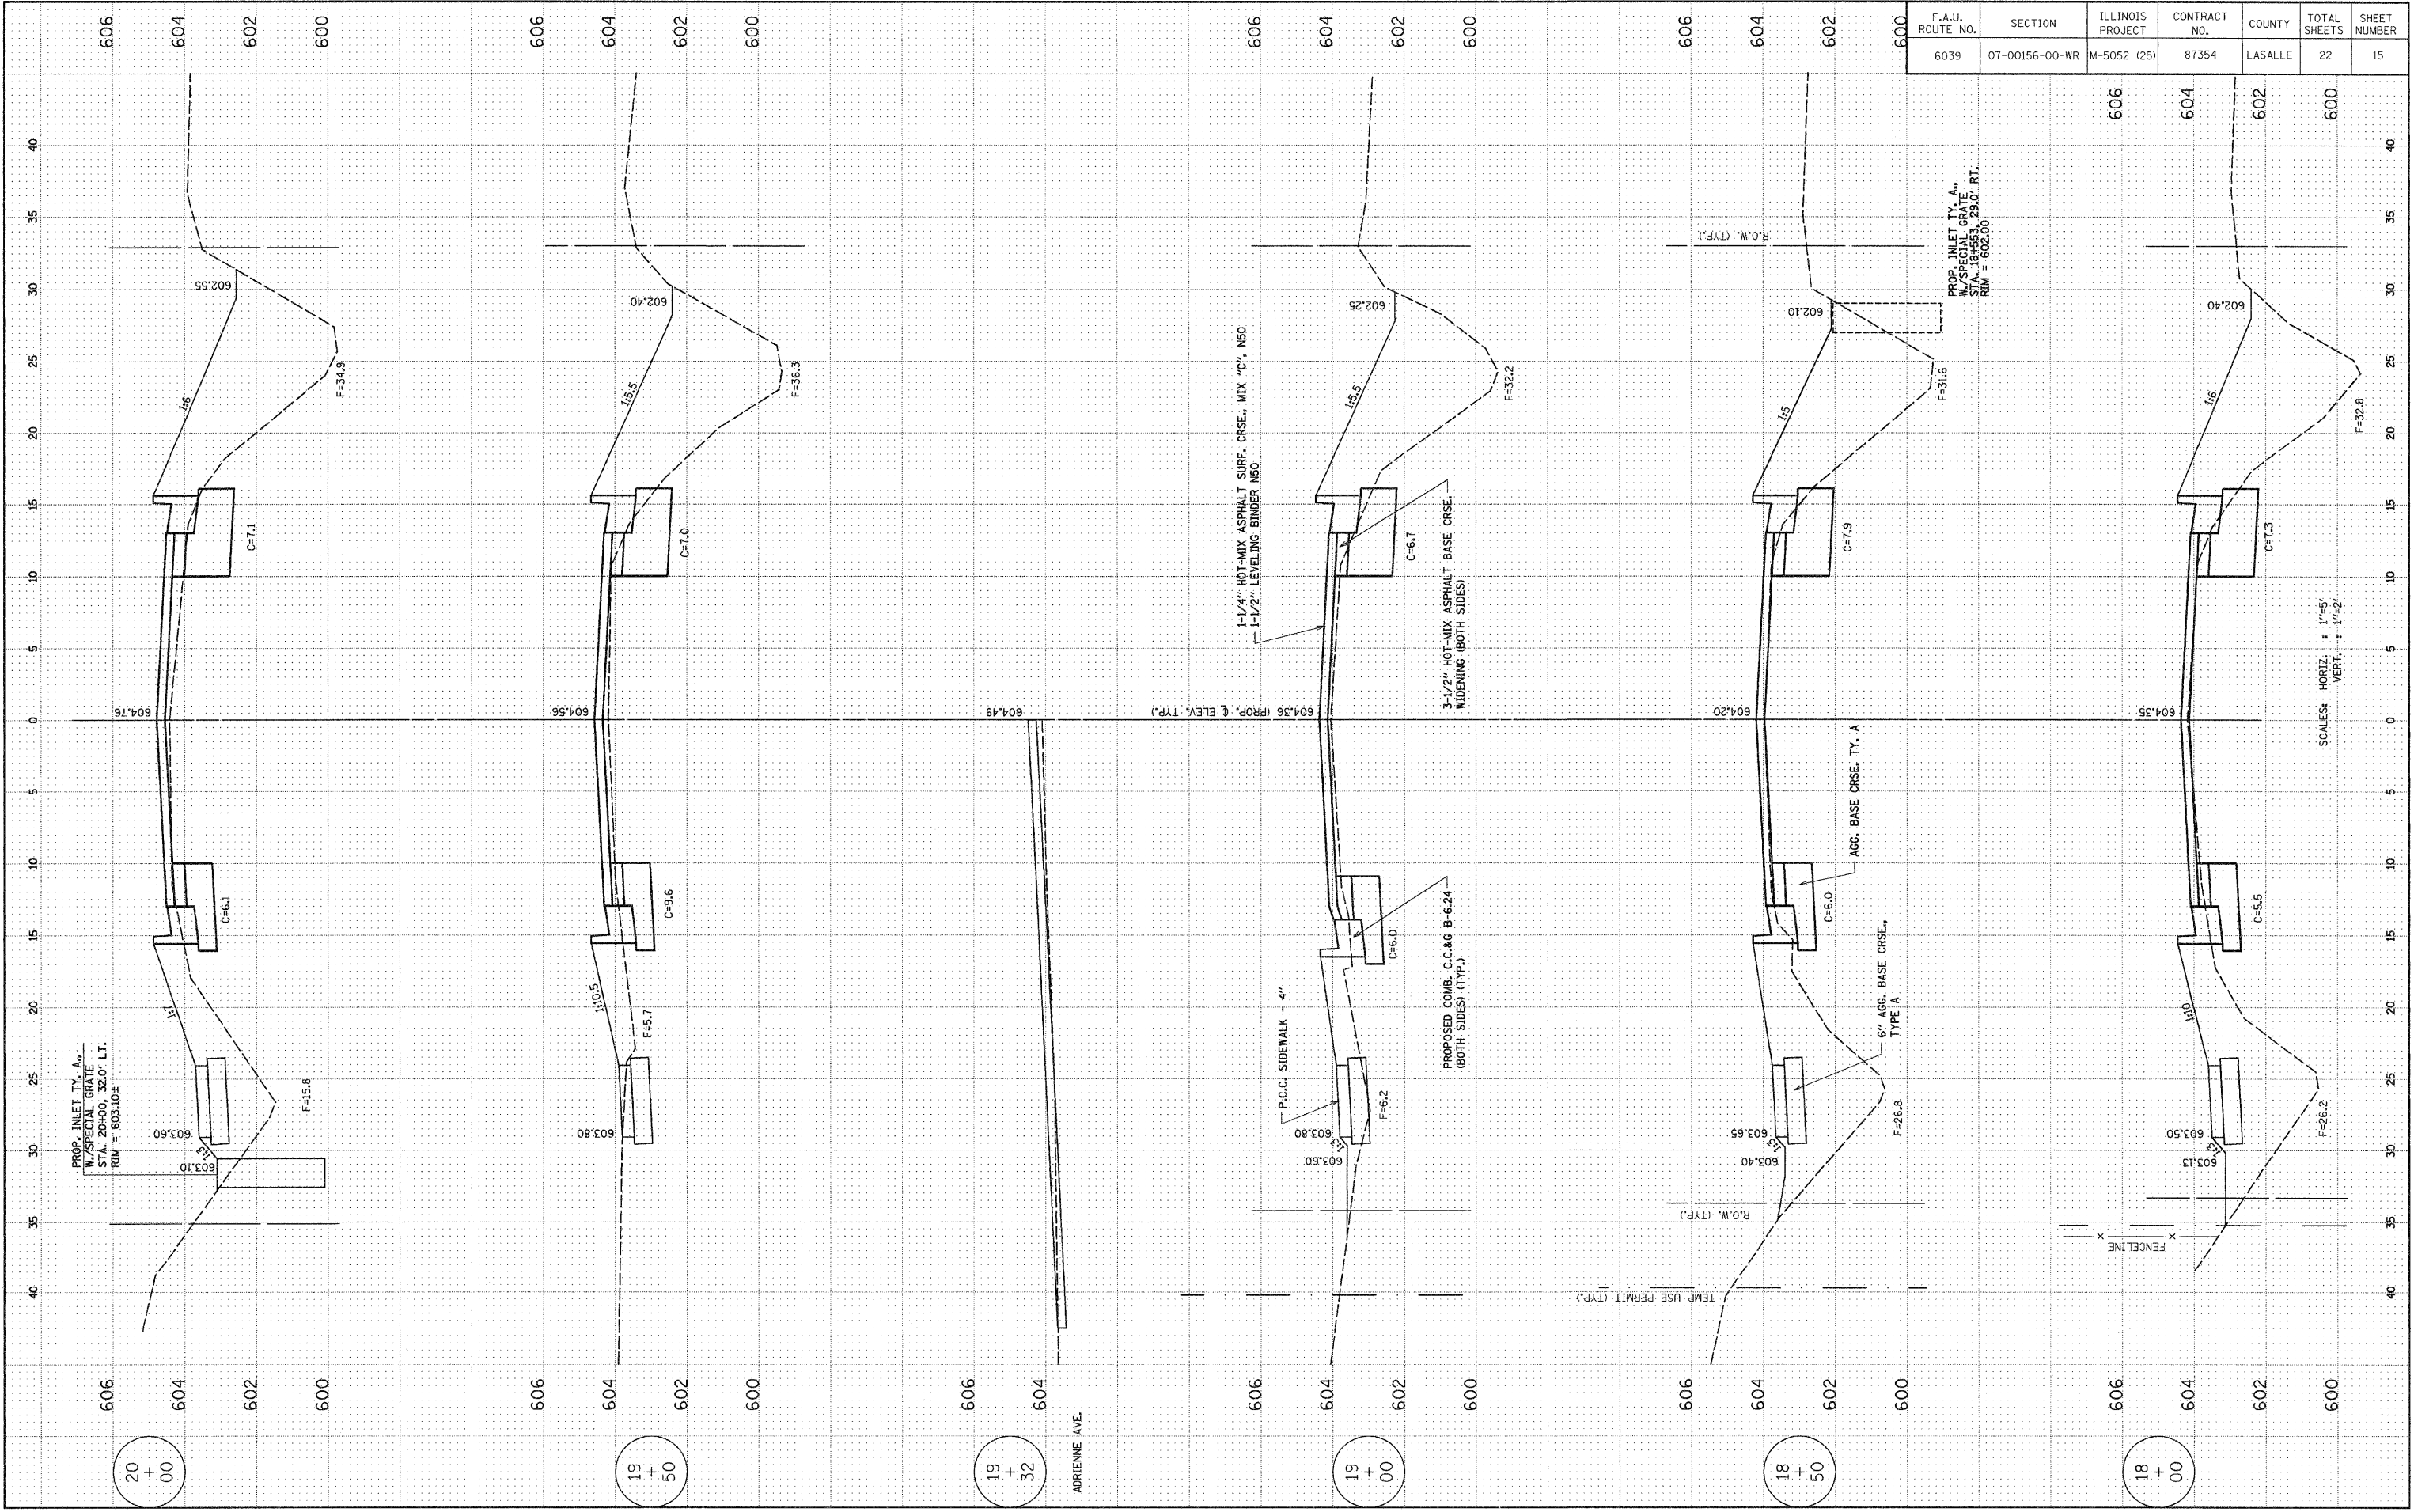

20 + 00

19 + 50

19 + 32

ADRIENNE AVE.

19 + 00

18 + 50

18 + 00

SCALE: HORIZ. : 1"=5'
VERT. : 1"=2'