

ADAMS STREET WIDENING & RESURFACING


F.A.U. ROUTE NO.	SECTION	ILLINOIS PROJECT	CONTRACT NO.	COUNTY	TOTAL SHEETS	SHEET NUMBER
6039	07-00156-00-WR	M-5052 (25)	87354	LASALLE	22	18

PLAN

BY	DATE
SURVEYED	
PLOTTED	
GRADES CHECKED	
BALE NOTED	
STRUCTURE NOTATIONS CHKD	

PROFILE

BY	DATE
SURVEYED	
PLOTTED	
GRADES CHECKED	
BALE NOTED	
STRUCTURE NOTATIONS CHKD	

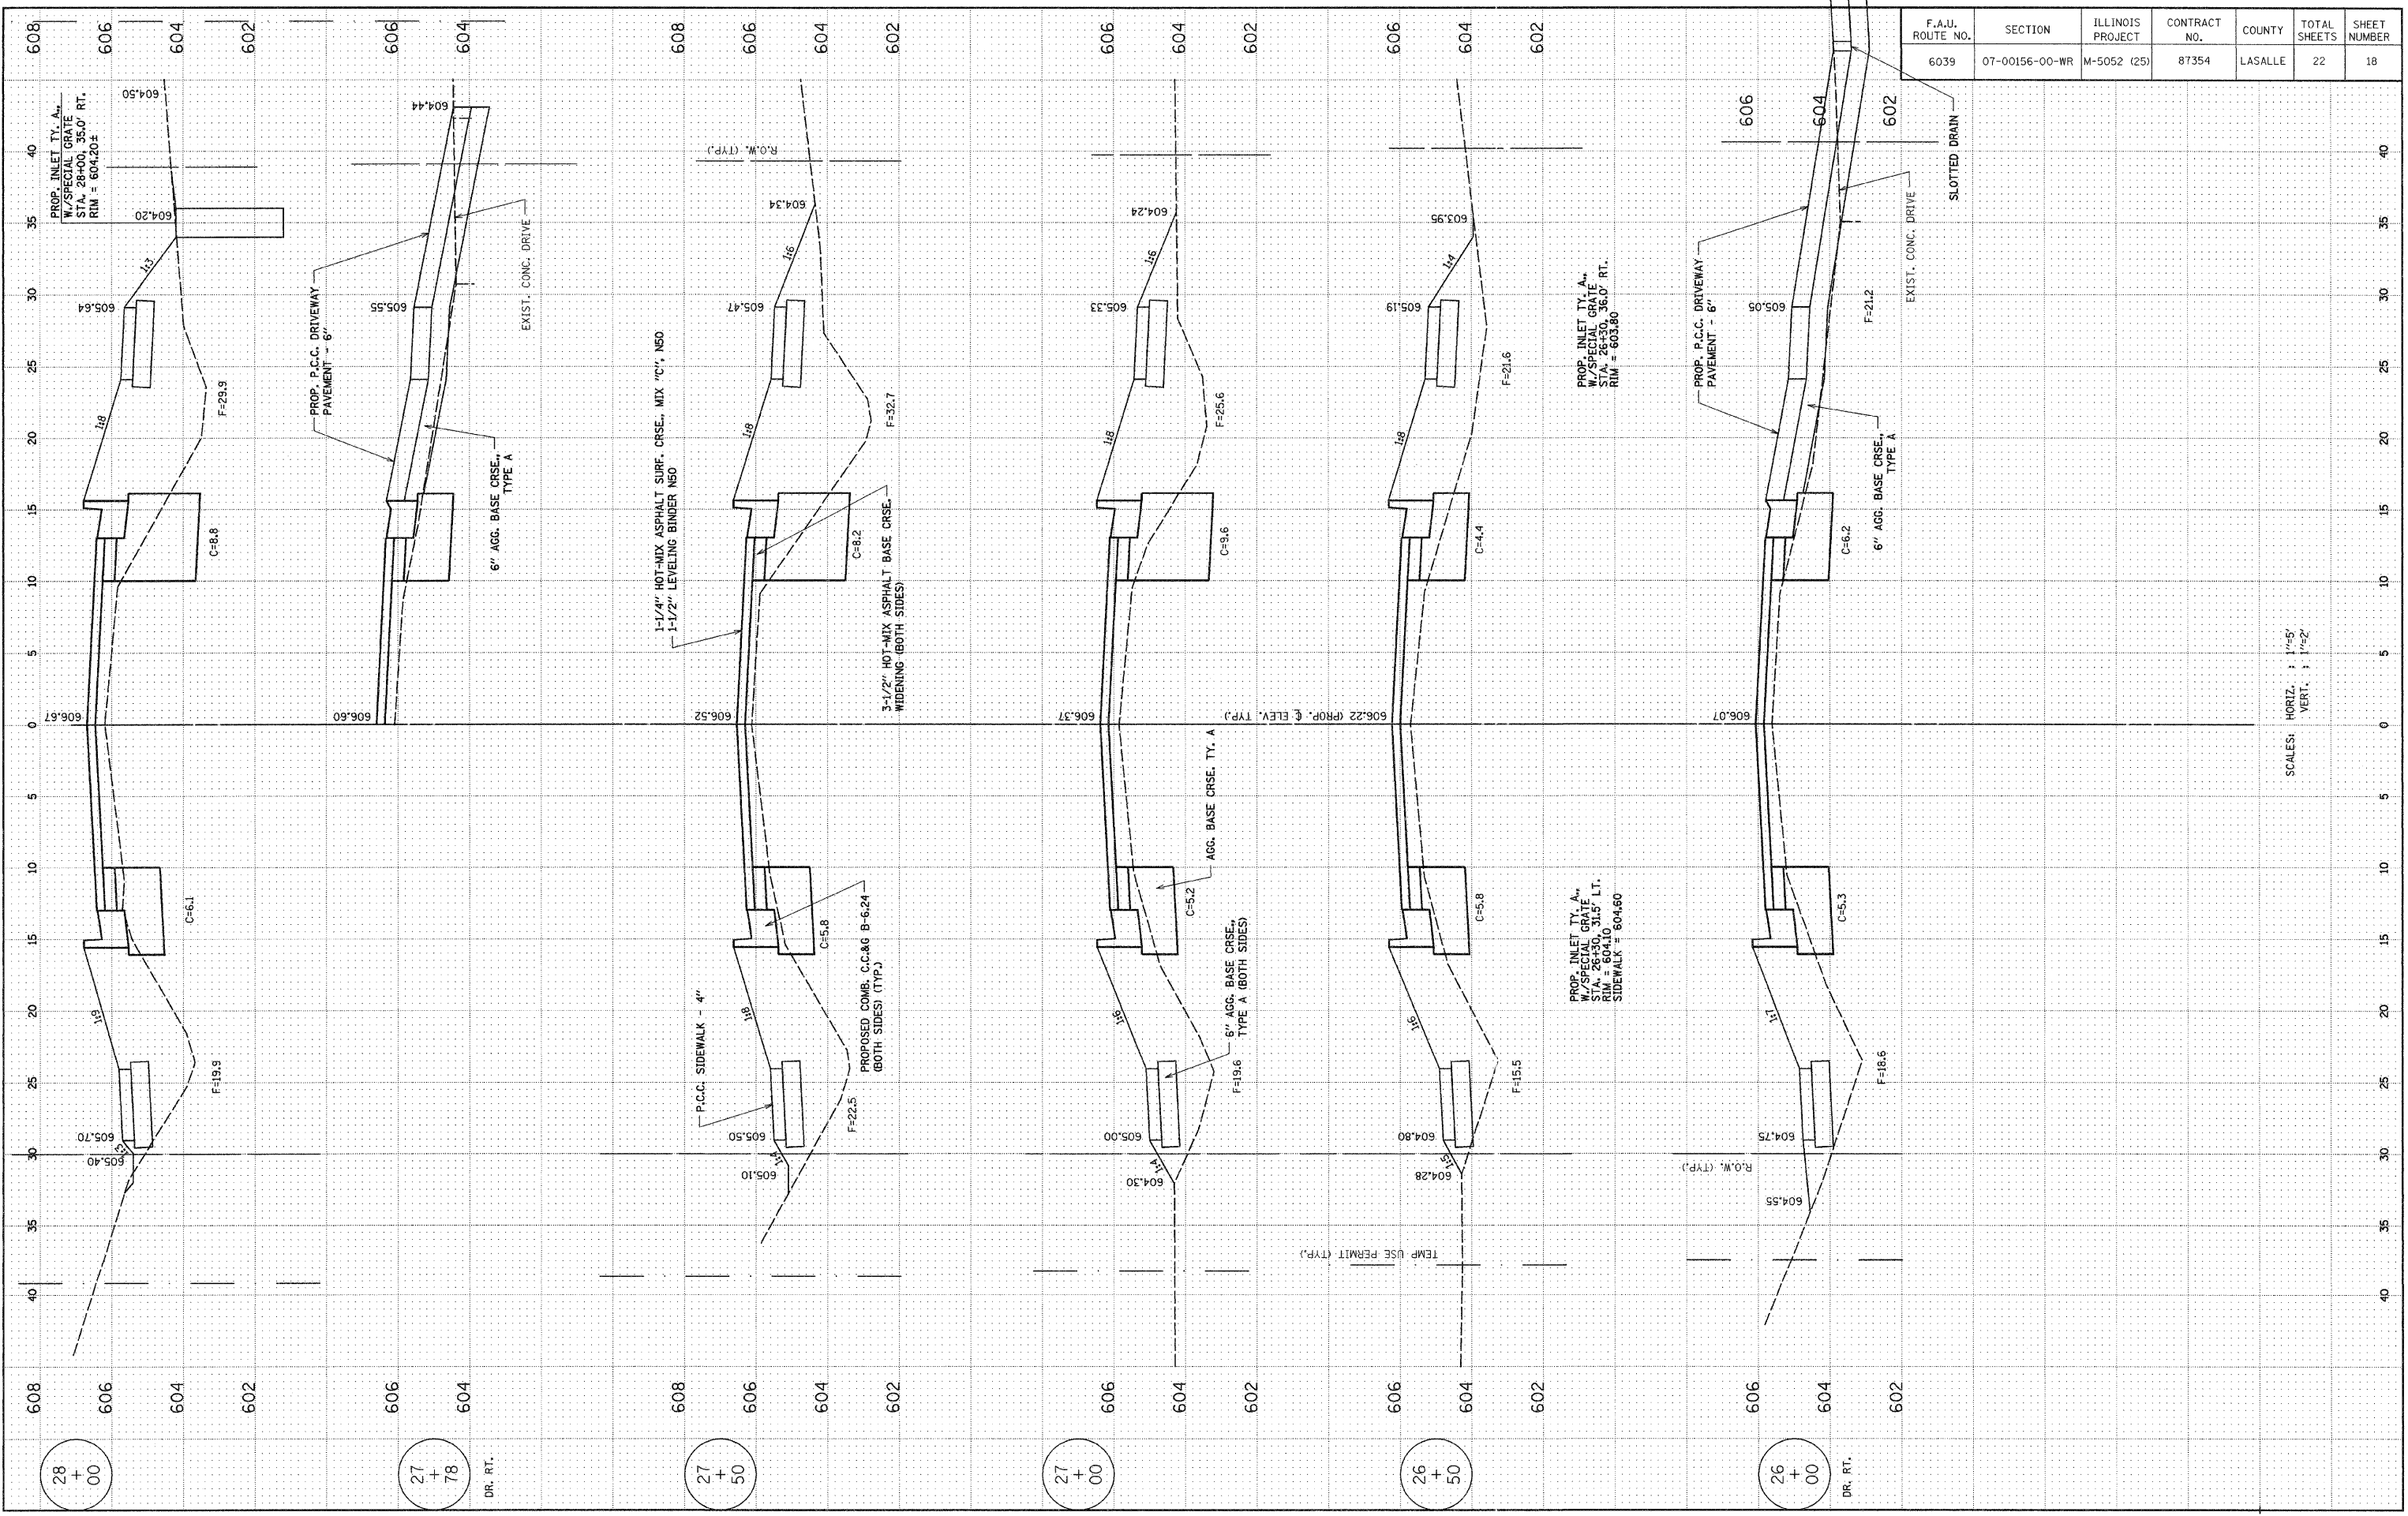

28 + 00

27 + 78

27 + 50

27 + 00

26 + 50

26 + 00

SCALES: HORIZ. : 1"=5'
VERT. : 1"=2'