

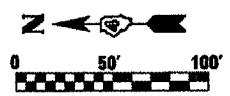
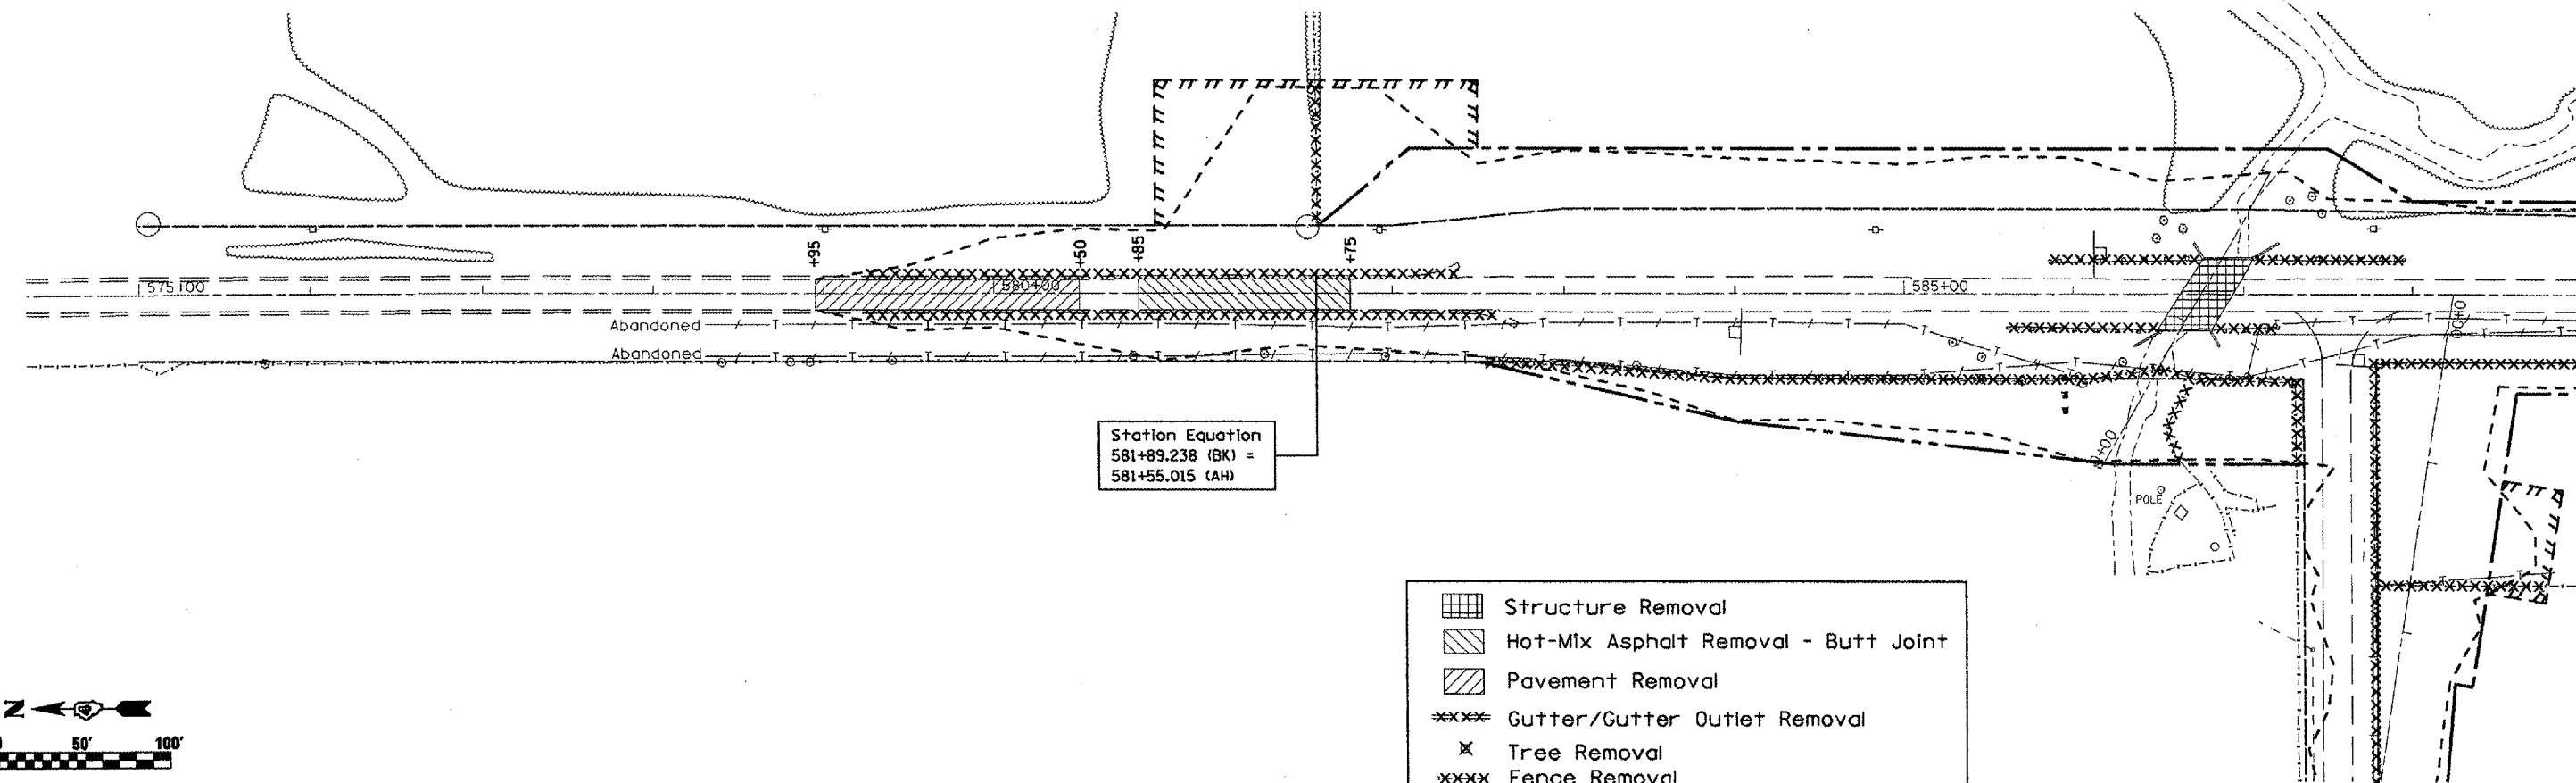


MATCHLINE STA. 589+00

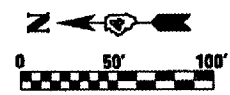

MATCHLINE STA. 589+00

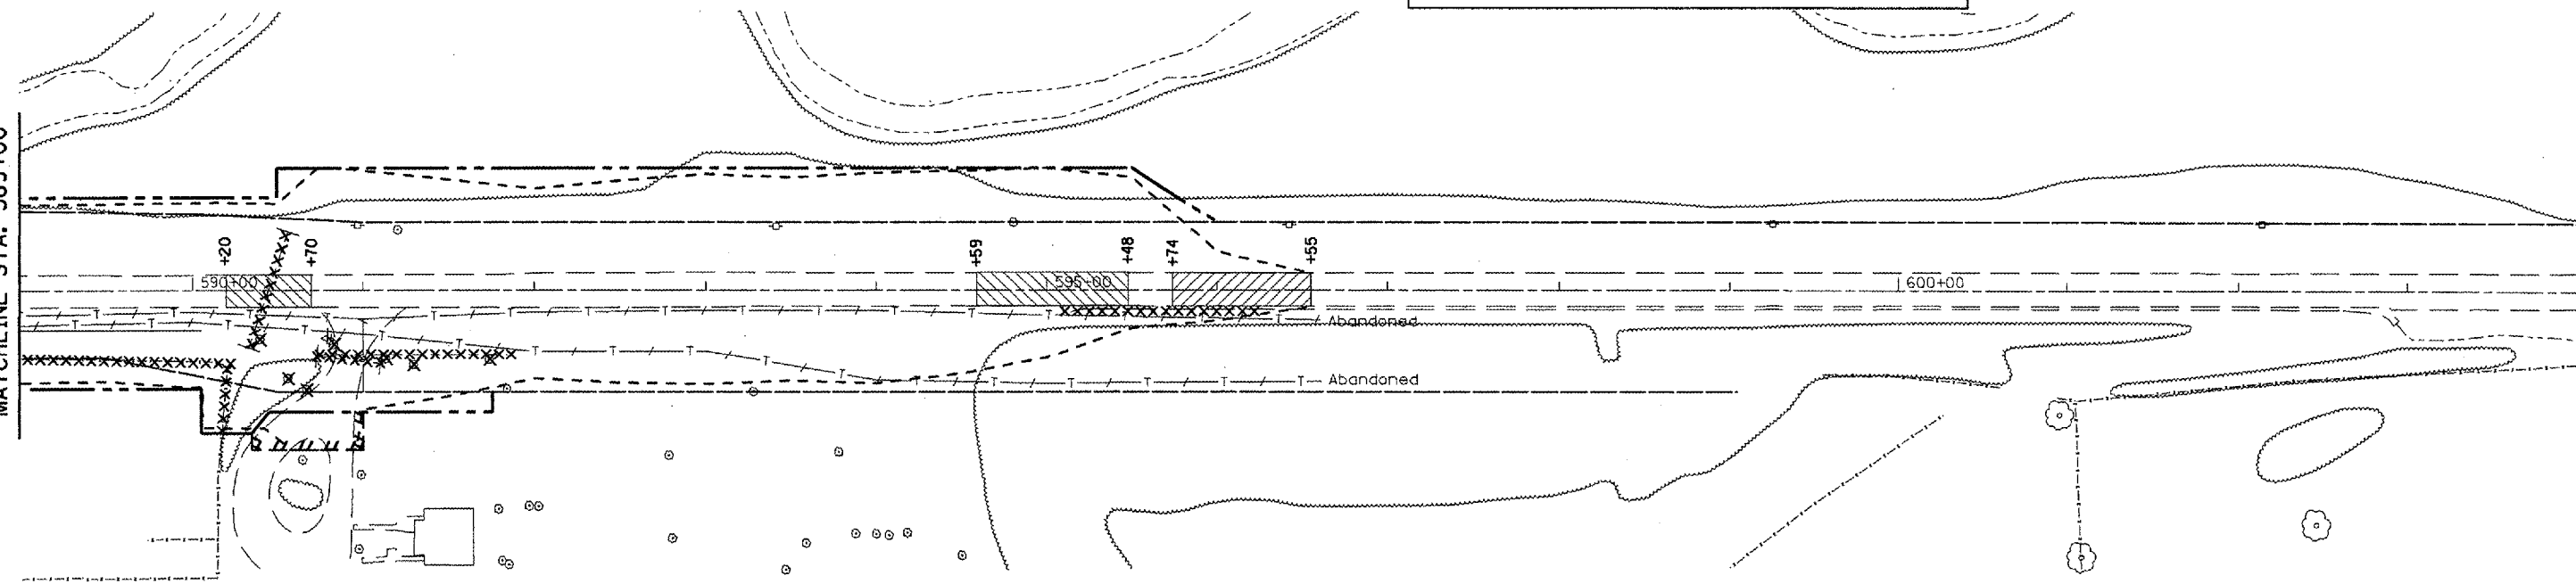

FILE NAME = c:\projects\11188\bridge\general.dgn	USER NAME = hudelsonme	DESIGNED -	REVISED -	<b>STATE OF ILLINOIS DEPARTMENT OF TRANSPORTATION</b>	<b>Existing &amp; Removal Items</b>	F.A.S. RTE. 1195	SECTION (112B)BR-3	COUNTY KNOX	TOTAL SHEETS 76	SHEET NO. 13		
	PLOT SCALE = 100.000' / IN.	DRAWN -	REVISED -			SCALE: SHEET NO. OF SHEETS STA. TO STA.		CONTRACT NO. 88896				
	PLOT DATE = 12/18/2007	CHECKED -	REVISED -			FED. ROAD DIST. NO. ILLINOIS FED. AID PROJECT						
		DATE -	REVISED -									