


| ROUTE NO. | SECTION | COUNTY | TOTAL SHEETS | SHEET |
|-----------------------|-------------|----------|------------------|-------|
| FAS 1195 | (112B) BR-3 | KNOX | 76 | 24 |
| FED. ROAD DIST. NO. 7 | | ILLINOIS | FED. AID PROJECT | |

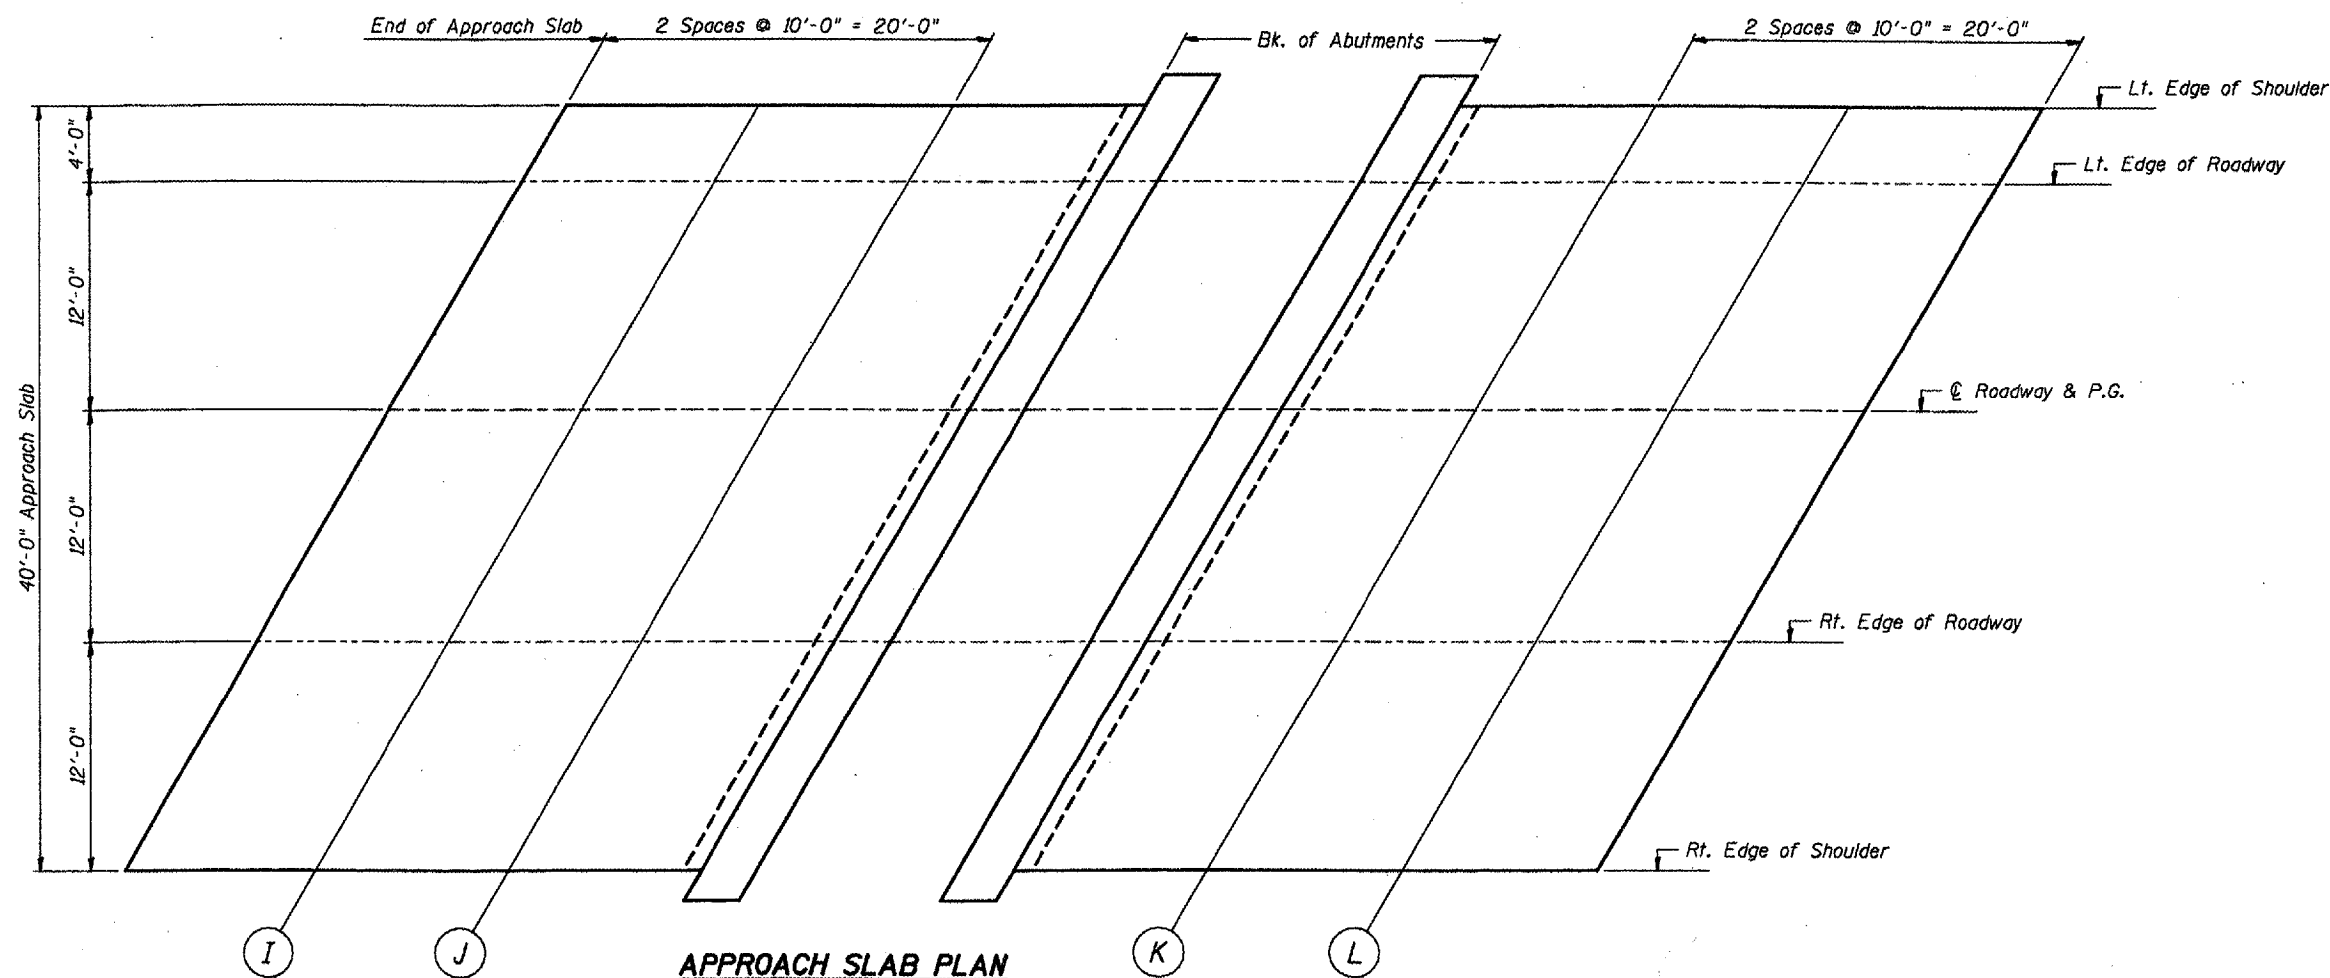

APPROACH SLAB PLAN

NORTH & SOUTH APPROACH SLABS

| Location | Station | Offset | Grade Elevations |
|-------------------------|-----------|---------|------------------|
| End of N. Approach Slab | 586+07.30 | 16' Lt. | 624.214 |
| I | 586+17.30 | 16' Lt. | 624.164 |
| J | 586+27.30 | 16' Lt. | 624.114 |
| Bk. of N. Abut. | 586+37.30 | 16' Lt. | 624.064 |
| Bk. of S. Abut. | 587+31.18 | 16' Lt. | 623.594 |
| K | 587+41.18 | 16' Lt. | 623.544 |
| L | 587+51.18 | 16' Lt. | 623.494 |
| End of S. Approach Slab | 587+61.18 | 16' Lt. | 623.444 |
| End of N. Approach Slab | 586+04.99 | 12' Lt. | 624.225 |
| I | 586+14.99 | 12' Lt. | 624.175 |
| J | 586+24.99 | 12' Lt. | 624.125 |
| Bk. of N. Abut. | 586+34.99 | 12' Lt. | 624.075 |
| Bk. of S. Abut. | 587+28.87 | 12' Lt. | 623.606 |
| K | 587+38.87 | 12' Lt. | 623.556 |
| L | 587+48.87 | 12' Lt. | 623.506 |
| End of S. Approach Slab | 587+58.87 | 12' Lt. | 623.456 |
| End of N. Approach Slab | 585+98.06 | 0' | 624.260 |
| I | 586+08.06 | 0' | 624.210 |
| J | 586+18.06 | 0' | 624.160 |
| Bk. of N. Abut. | 586+28.06 | 0' | 624.110 |
| Bk. of S. Abut. | 587+21.94 | 0' | 623.640 |
| K | 587+31.94 | 0' | 623.590 |
| L | 587+41.94 | 0' | 623.540 |
| End of S. Approach Slab | 587+51.94 | 0' | 623.490 |
| End of N. Approach Slab | 585+91.13 | 12' Rt. | 624.294 |
| I | 586+01.13 | 12' Rt. | 624.244 |
| J | 586+11.13 | 12' Rt. | 624.194 |
| Bk. of N. Abut. | 586+21.13 | 12' Rt. | 624.144 |
| Bk. of S. Abut. | 587+15.01 | 12' Rt. | 623.675 |
| K | 587+25.01 | 12' Rt. | 623.625 |
| L | 587+35.01 | 12' Rt. | 623.575 |
| End of S. Approach Slab | 587+45.01 | 12' Rt. | 623.525 |
| End of N. Approach Slab | 585+84.20 | 24' Rt. | 624.329 |
| I | 585+94.20 | 24' Rt. | 624.279 |
| J | 586+04.20 | 24' Rt. | 624.229 |
| Bk. of N. Abut. | 586+14.20 | 24' Rt. | 624.179 |
| Bk. of S. Abut. | 587+08.08 | 24' Rt. | 623.710 |
| K | 587+18.08 | 24' Rt. | 623.660 |
| L | 587+28.08 | 24' Rt. | 623.610 |
| End of S. Approach Slab | 587+38.08 | 24' Rt. | 623.560 |

APPROACH PAVEMENT DETAILS
ILLINOIS ROUTE 180 OVER
BRANCH OF BRANDYWINE CREEK
F.A.S. ROUTE 1195 - SECTION (112B)BR-3
KNOX COUNTY
STA. 586+75 (S.N. 048-0089)