


ROUTE NO.	SECTION	COUNTY	TOTAL SHEETS	SHEET NO.
FAS 1195	(112B) BR-3	KNOX	76	32
FED. ROAD DIST. NO. 7	ILLINOIS	FED. AID PROJECT		

68'-0" Measured Along Centerline of Roadway

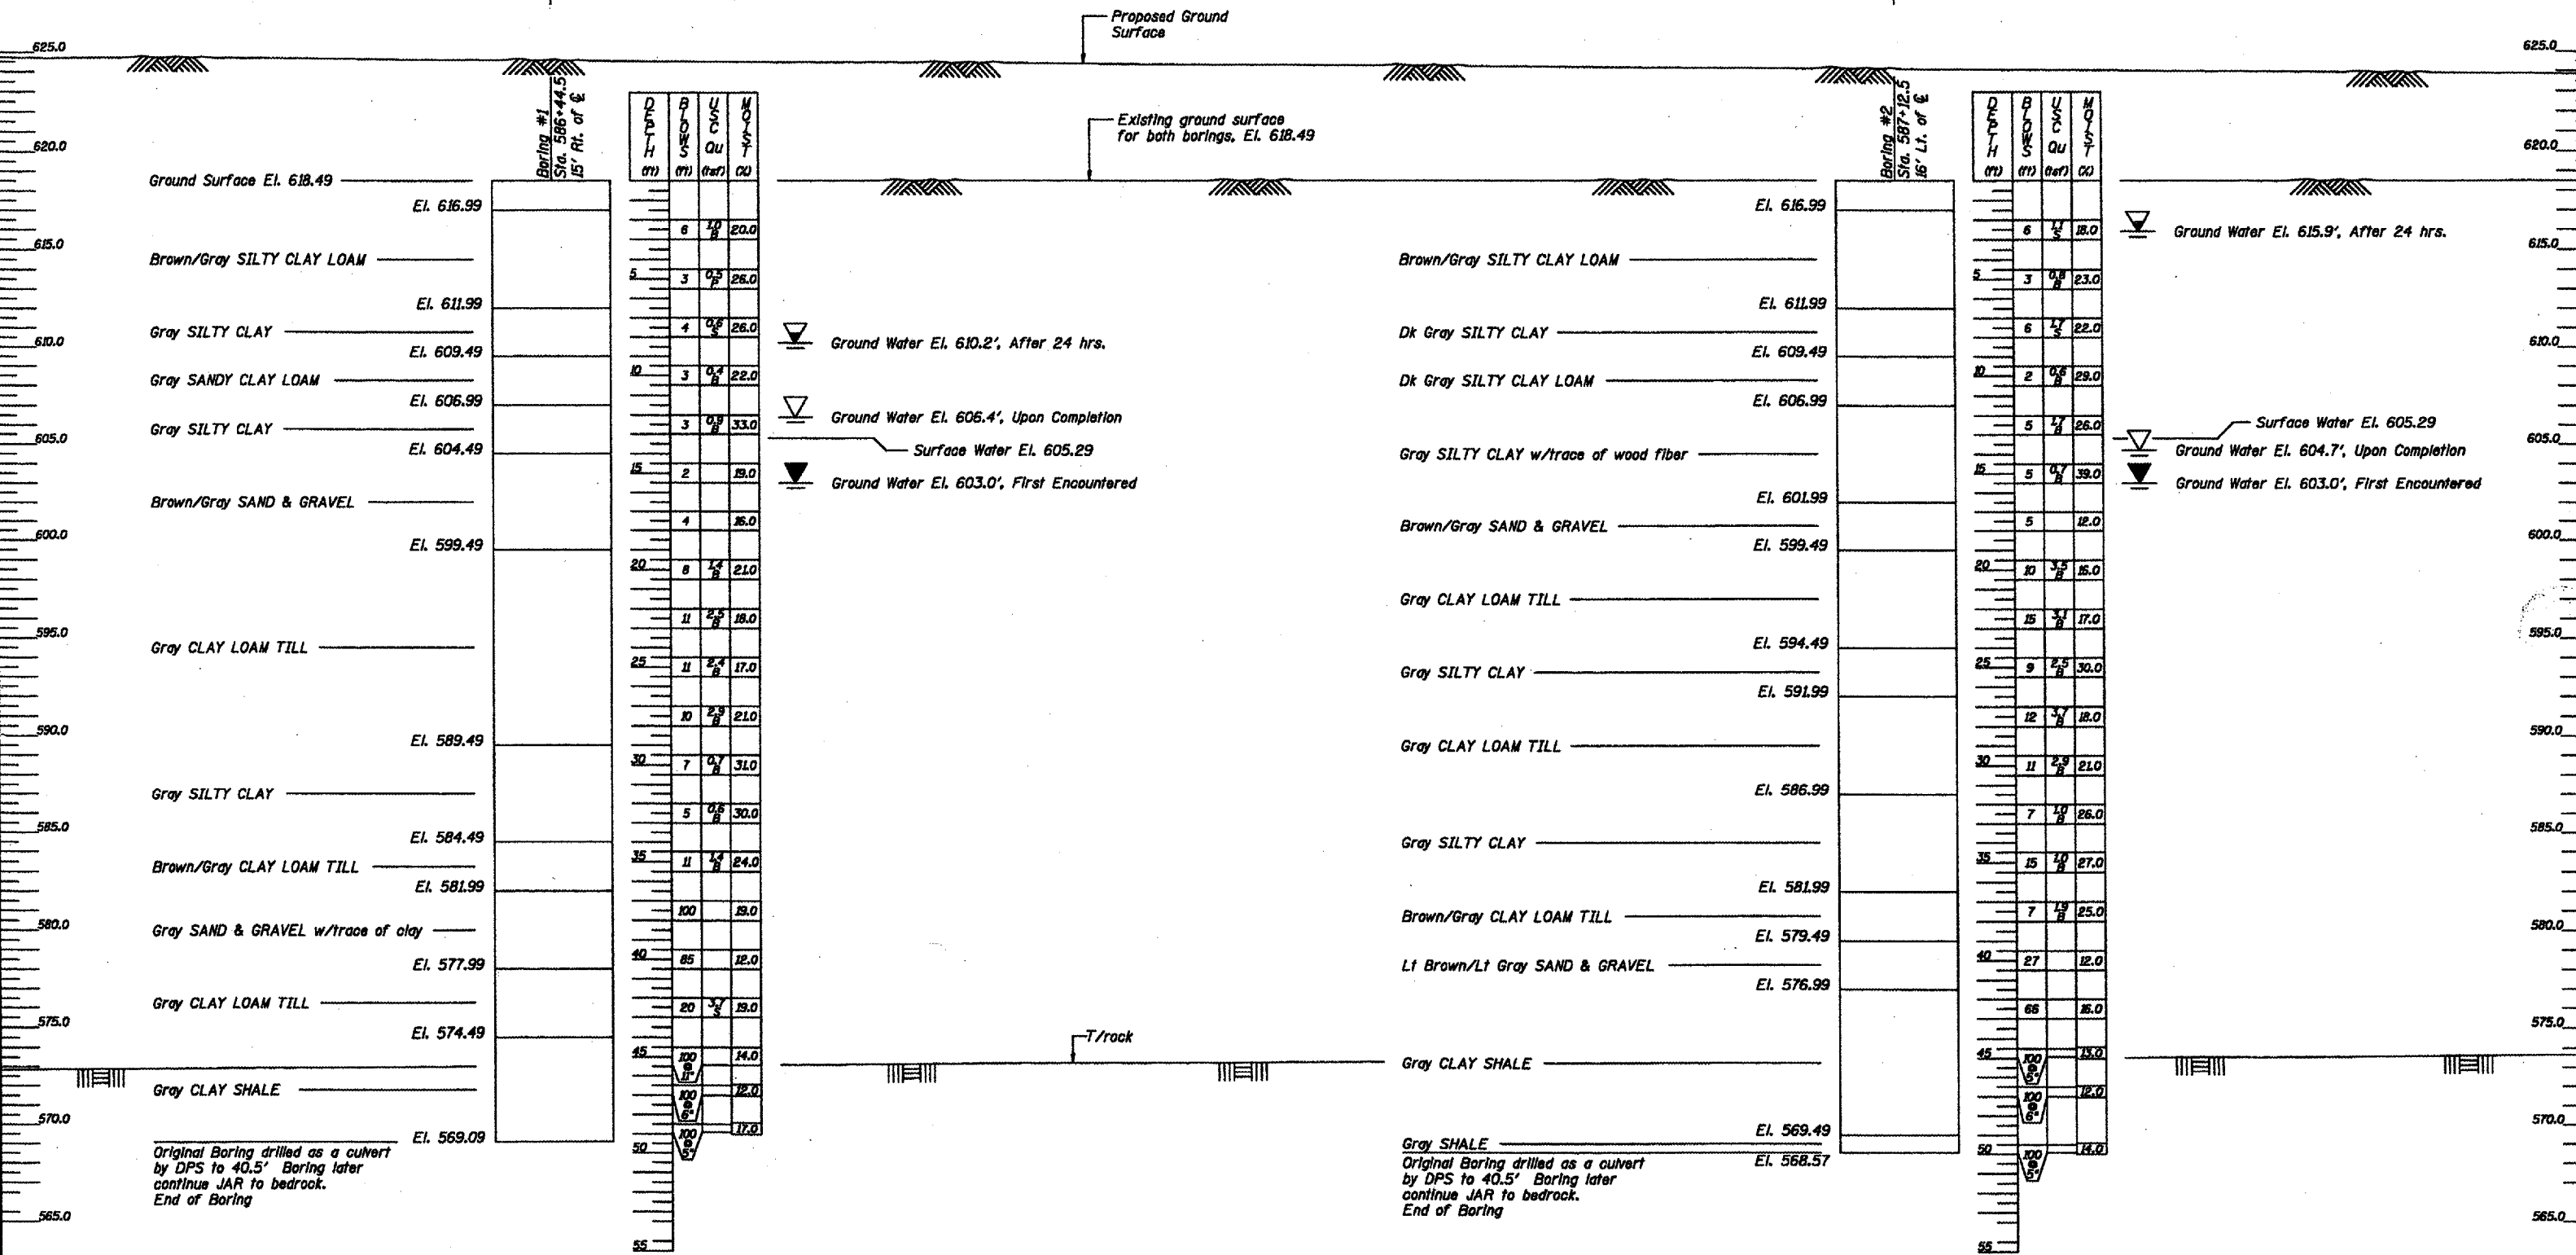

**BORING LOGS**  
ILLINOIS ROUTE 180 OVER  
BRANCH OF BRANDYWINE CREEK  
F.A.S. ROUTE 1195 - SECTION (112B)BR-3  
KNOX COUNTY  
STA. 586+75 (S.N. 048-0089)  
WHA # 1189D06