


**Not to Scale**



\* Note: Area between the proposed pavement and guardrail to be constructed of 8" HMA Binder Course and 2" HMA Surface Course, the same materials as the proposed pavement.

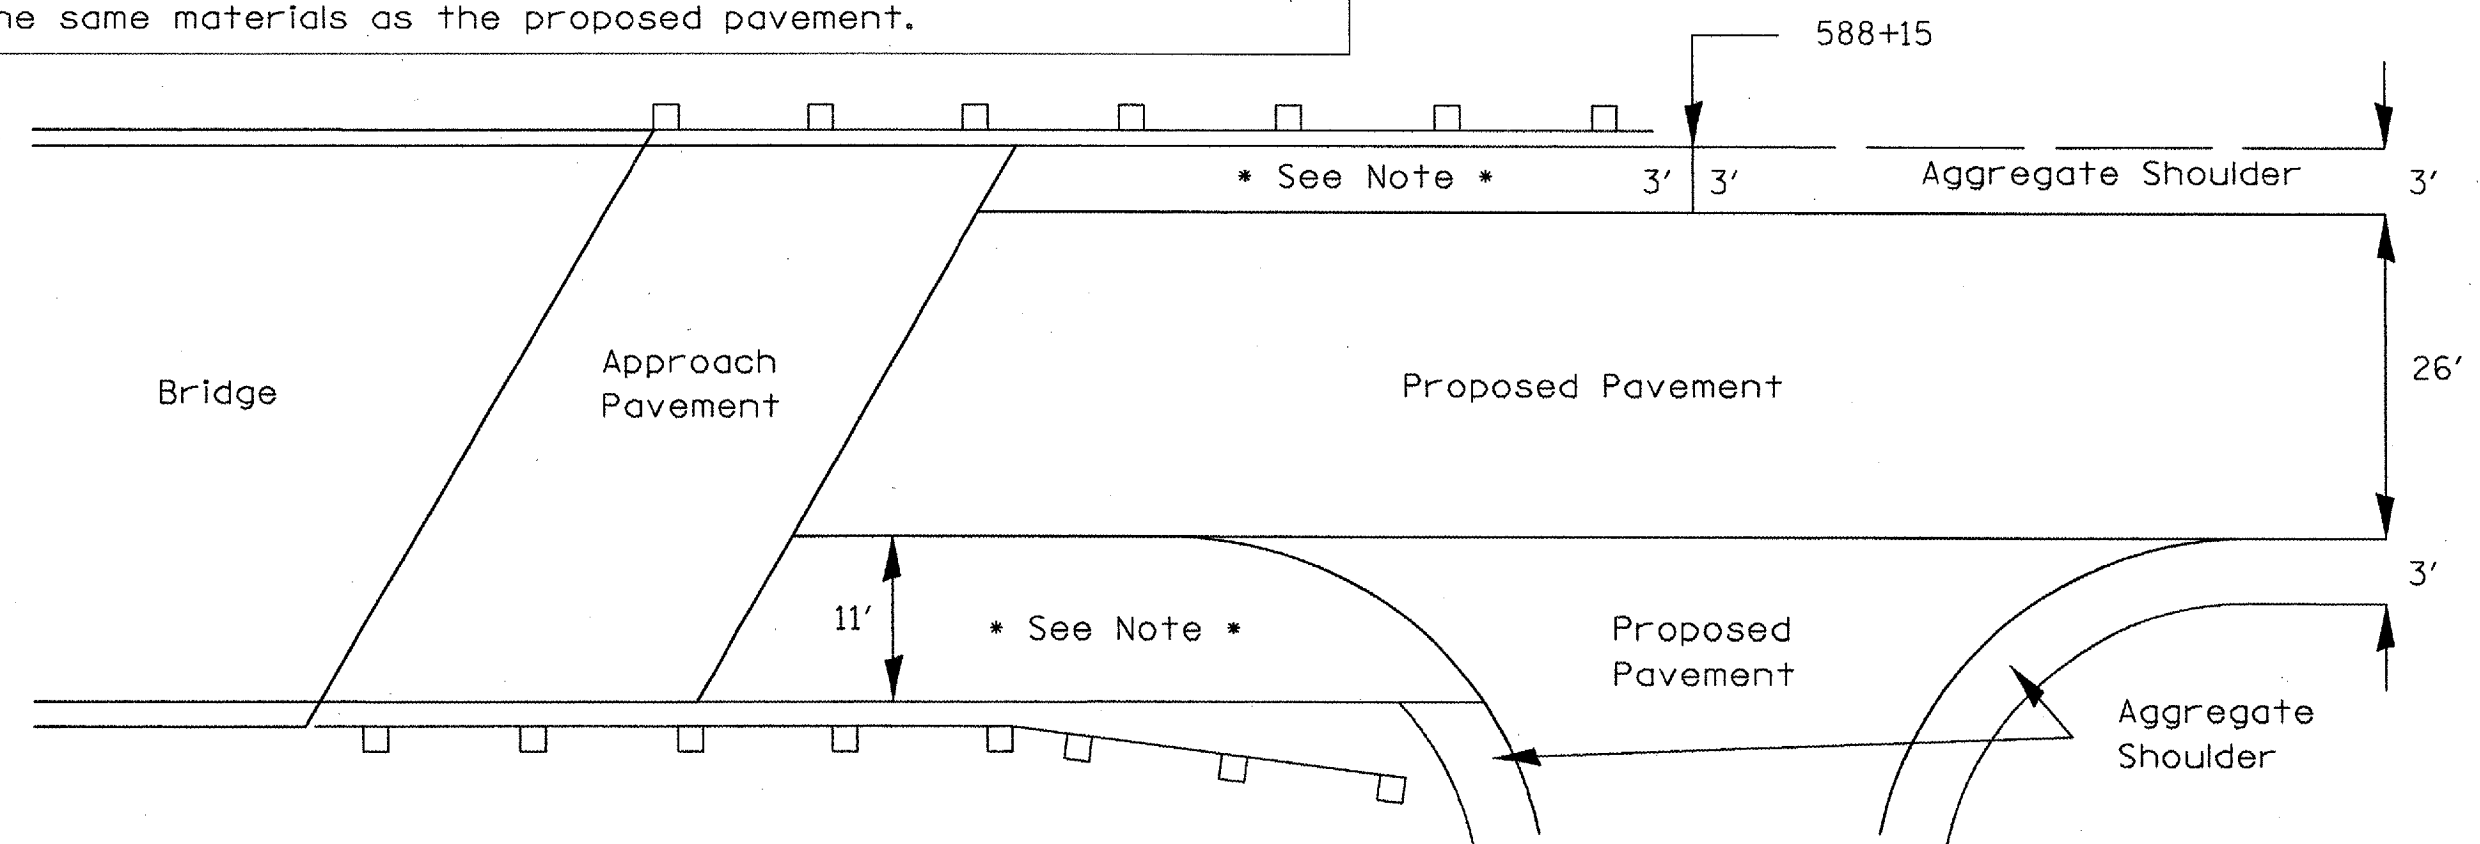

**Not to Scale**



|   |                        |            |           |   |                                  |           |    |                           |            |         |                 |              |
|---|------------------------|------------|-----------|---|----------------------------------|-----------|----|---------------------------|------------|---------|-----------------|--------------|
| FILE NAME =<br>c:\proj\jeata\1180bridge\general.dgn | USER NAME = hudolsonno | DESIGNED - | REVISED - | <b>STATE OF ILLINOIS<br/>DEPARTMENT OF TRANSPORTATION</b> | <b>Shoulder Detail at Bridge</b> |           |    | F.A.S.<br>RTE.            | SECTION    | COUNTY  | TOTAL<br>SHEETS | SHEET<br>NO. |
|   |                        | DRAWN -    | REVISED - |   |                                  |           |    | 1195                      | (112B)BR-3 | KNOX    | 76              | 33           |
|   |                        | CHECKED -  | REVISED - |   | CONTRACT NO. 88896               |           |    | ILLINOIS FED. AID PROJECT |            |         |                 |              |
|   |                        | DATE -     | REVISED - |   | SCALE:                           | SHEET NO. | OF | SHEETS                    | STA.       | TO STA. |                 |              |