



North Butt Joint

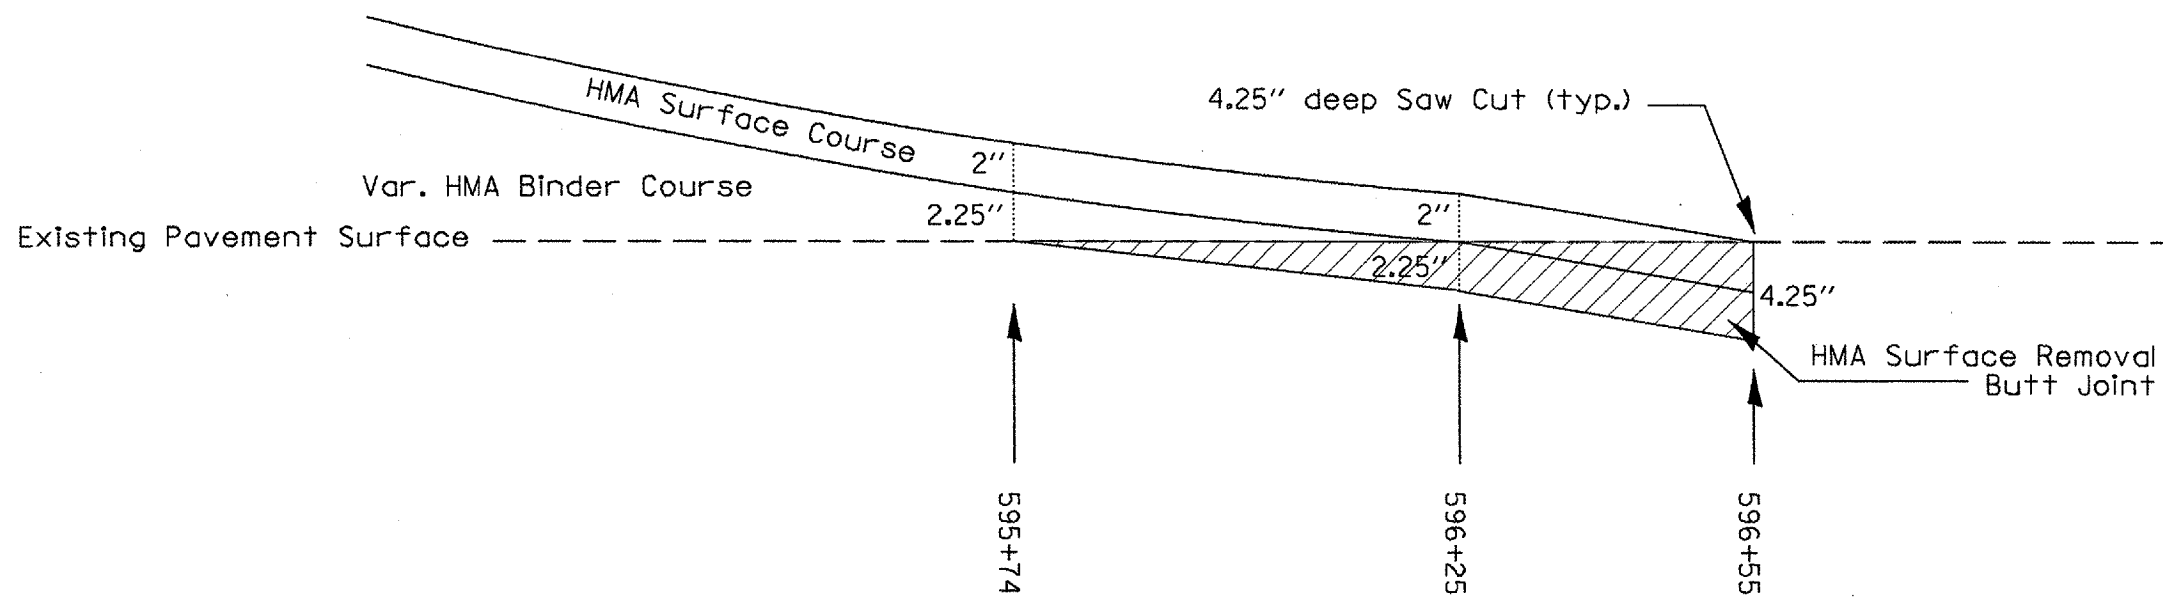

South Butt Joint

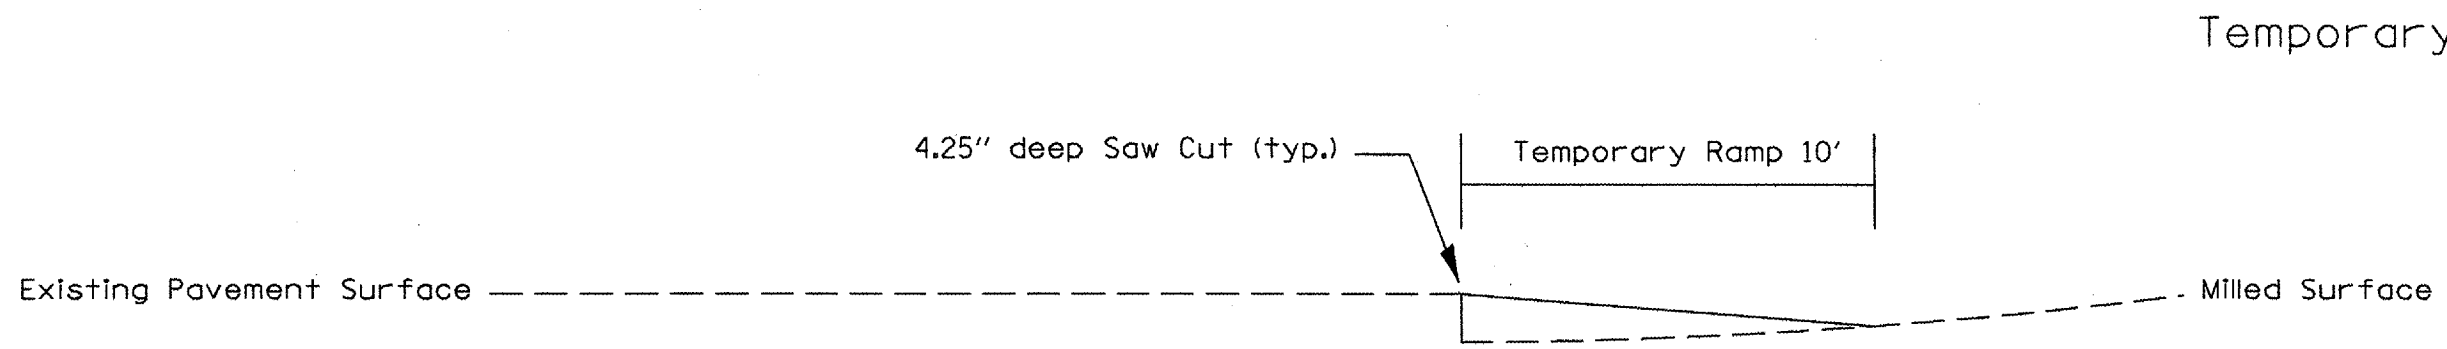

Temporary Ramp (Typ.)

FILE NAME =
c:\projects\11188\bridge\general.dgn

USER NAME = hudelsonme
PLOT SCALE = 100.000' / IN.
PLOT DATE = 12/18/2007

DESIGNED -	REVISED -
DRAWN -	REVISED -
CHECKED -	REVISED -
DATE -	REVISED -

**STATE OF ILLINOIS
DEPARTMENT OF TRANSPORTATION**

Butt Joint Detail (not to scale)

SCALE: SHEET NO. OF SHEETS STA. TO STA.

F.A.S. RTE.	SECTION	COUNTY	TOTAL SHEETS	SHEET NO.
1195	(112B)BR-3	KNOX	76	34
FED. ROAD DIST. NO.			ILLINOIS FED. AID PROJECT	
CONTRACT NO. 88896				