



F.A.S. RTE.	SECTION	COUNTY	TOTAL SHEETS	SHEET NO.
1195	012B18R-3	KNOX	76	43
STA.		TO STA.		
FED. ROAD DIST. NO.	ILLINOIS	FED. AID PROJECT		

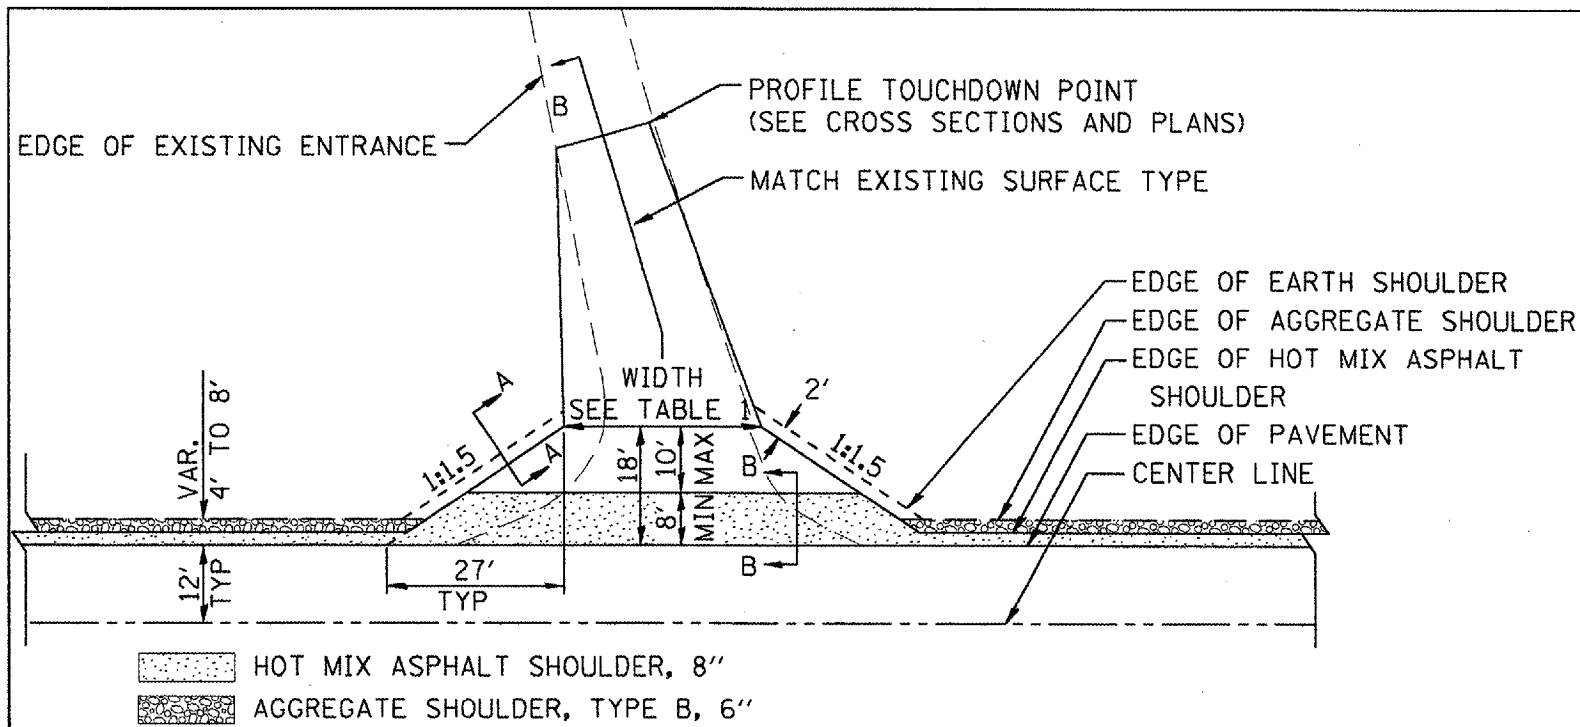

PLAN

COMMERCIAL / FARM-RELATED ENTRANCE

ELEMENT	NON-COMMERCIAL		NON-COMMERCIAL W/ LARGE FARM EQUIPMENT		COMMERCIAL			
	12'(3.6m) Min.	24'(7.2m) Max.	20'(6.1m)Max.	30'(9.0m)Max.	1-WAY OPERATION	2-WAY OPERATION		
WIDTH (W)					14'(4.3m) Min.	24'(7.2m) Max.	24'(7.2m) Min.	35'(10.7m) Max.
FLARE	1:1.5							
MAX. GRADE (G)	12%		12%		10%			
SURFACE TYPE								
INCIDENTAL HOT MIX ASPHALT SURFACING	6"		—		8"			
AGGREGATE SURFACE COURSE	6"		8"		8"			
PCC DRIVEWAY PAVEMENT	6"		—		7"			

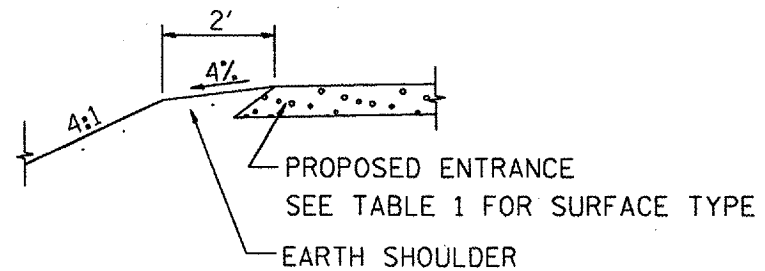


SECTION A-A

SHOULDER TREATMENT FOR RURAL ENTRANCES


GENERAL NOTES

- ENTRANCES SHALL SLOPE AWAY FROM THE PAVEMENT AT A RATE EQUAL TO THE SHOULDER SLOPE FOR A MINIMUM DISTANCE OF 8'.
- A MINIMUM 8' PAVED SHOULDER SHALL BE CONSTRUCTED BETWEEN LOCATIONS WHERE THE RURAL ENTRANCE IS LESS THAN 50' FROM AN ADJACENT SIDEROAD, ENTRANCE OR MAILBOX TURNOUT.
- A TAPER RATE OF 5:1 IS DESIRABLE WHEN TRANSITING FROM THE RURAL ENTRANCE WIDTH SHOWN IN TABLE 1, TO THE EXISTING ENTRANCE WIDTH.

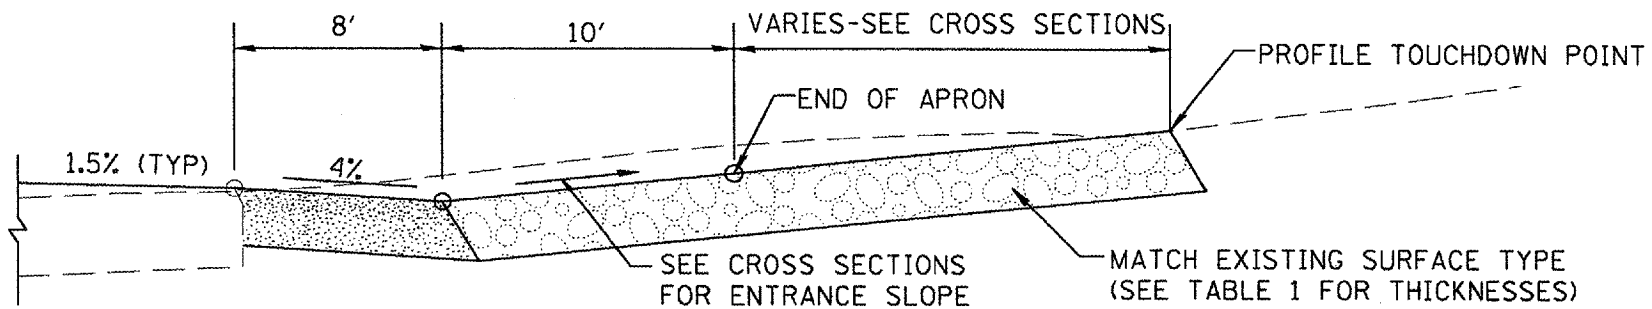

SECTION B-B

RECONSTRUCTED RURAL ENTRANCE
(EXISTING ENTRANCE HIGHER THAN APRON)

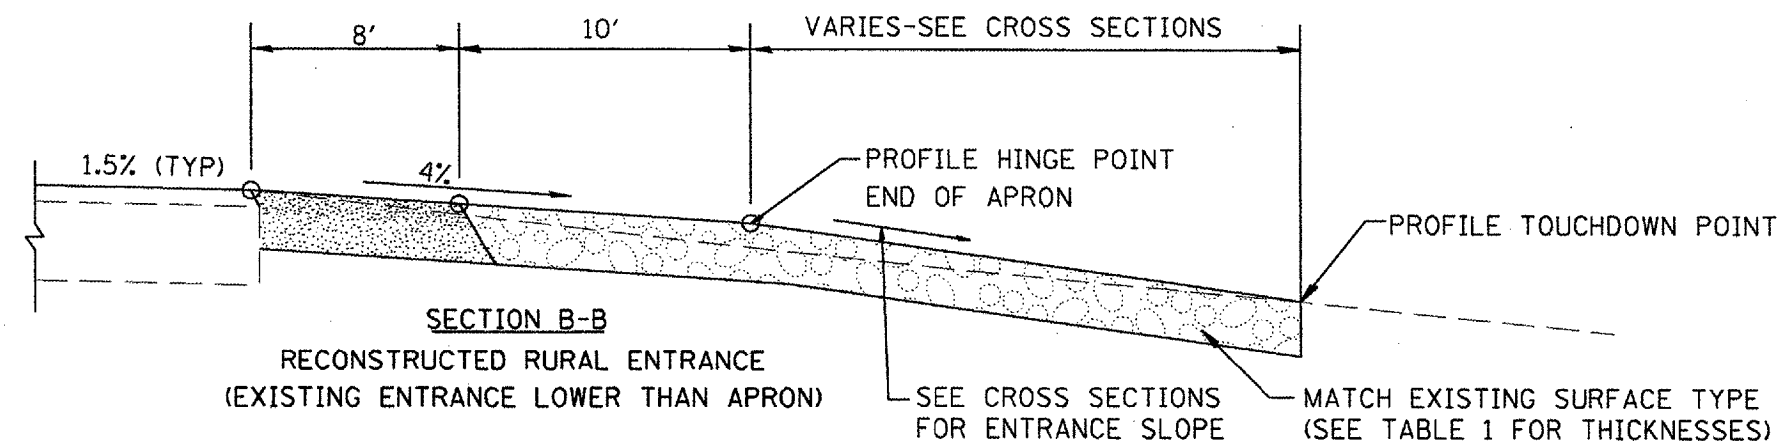

SECTION B-B

RECONSTRUCTED RURAL ENTRANCE
(EXISTING ENTRANCE LOWER THAN APRON)

DATE	REVISIONS	BY
1-1-97	RENJUM C-103.06, NEW REVISION BOX	T.P.
7-1-97	REVISE DESIGNER NOTES	J.A.
1-17-03	ADJUST DESIGN, CHANGE ENTRANCE	JATR
9-15-05	RADIUS FOR FLARE	M.M.A.
10-16-06	REVISED TO 2007 SPEC.	M.A.

ILLINOIS DEPARTMENT OF TRANSPORTATION
DISTRICT CADD STANDARD
RURAL ENTRANCES FOR
"3R" PROJECTS
SHEET 1 OF 2
CADD STD NO. 406301-D4
SCALE: NOT DRAWN TO SCALE
DRAWN BY CADD
CHECKED BY: T. PICKERING
DATE