




F.A.S. RTE.	SECTION	COUNTY	TOTAL SHEETS	SHEET NO.
1195	(112B)BR-3	KNOX	76	45
STA.	TO STA.			
FED. ROAD DIST. NO.	ILLINOIS	FED. AID PROJECT		

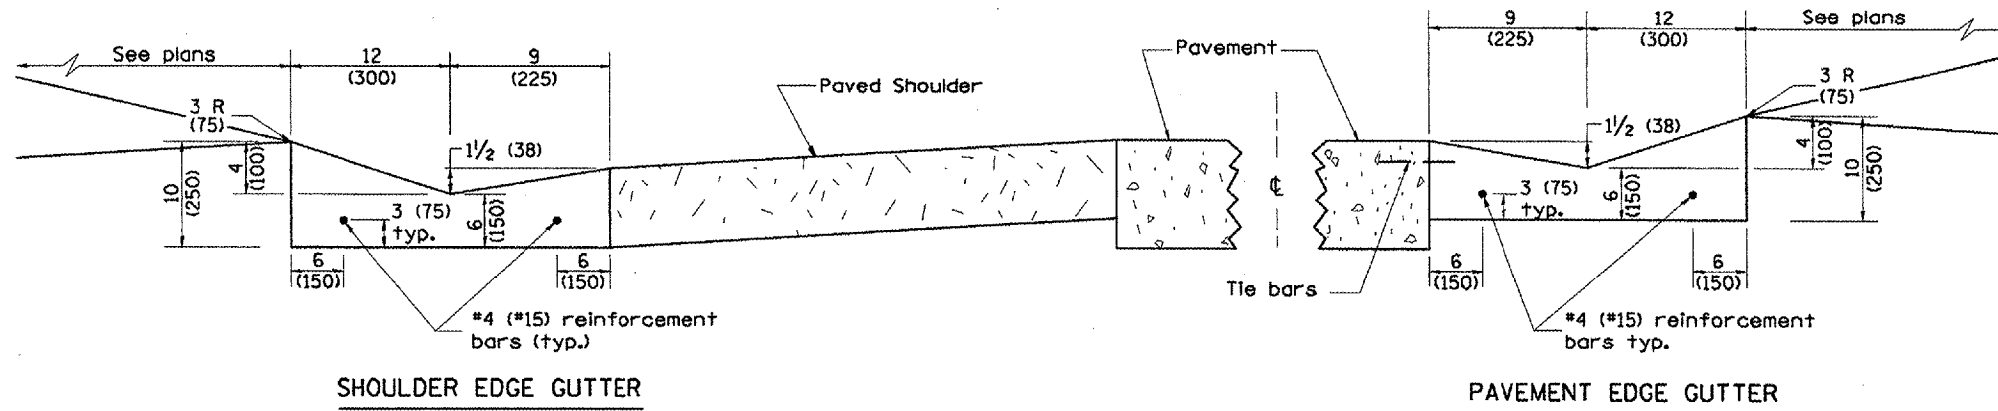

**TYPE B GUTTER (MODIFIED)**

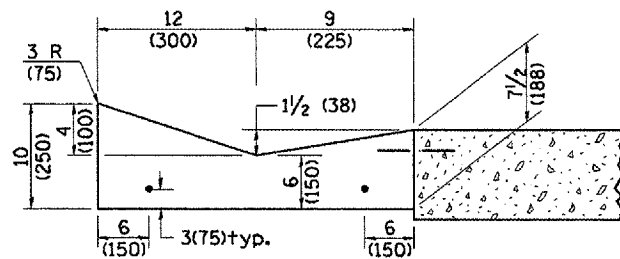

SECTION A-A

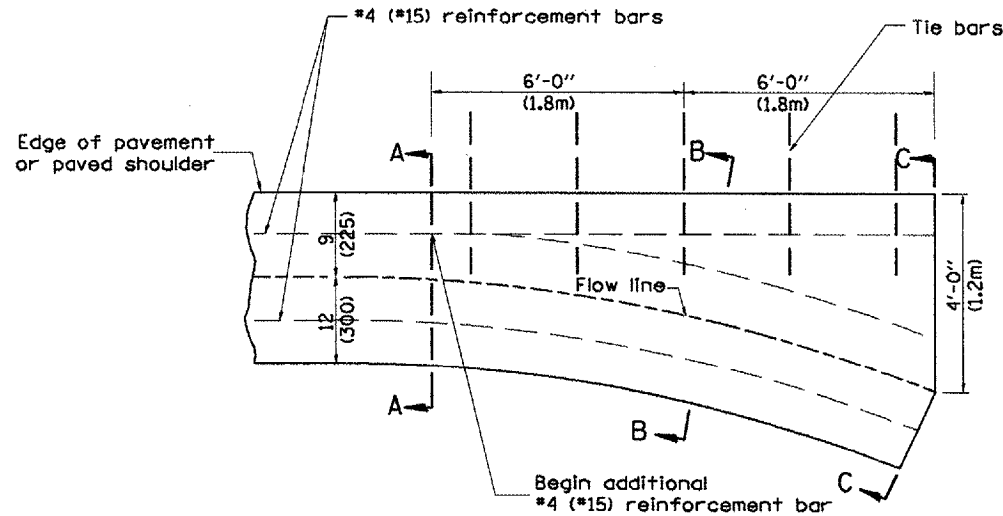


PLAN


**QUANTITY**  
Section C-C to A-A=  
0.73 cu. yd. concrete.

**GENERAL NOTES:**

1. TYPE B GUTTER (MODIFIED) shall conform to the applicable portions of Section 606.
2. Tie bars shall be No. 6 (No. 20) at 24" (600mm) centers unless otherwise shown.
3. Gutter, gutter inlets, gutter outlets, and gutter entrances shall be tied to rigid pavement in accordance with details shown on Standard 420001.
4. Joints shall be constructed in accordance with Article 606.06.
5. Welded wire fabric shall conform to Article 1006.10(c)(1), and shall not be less than 58 lbs/100 sq.ft. (2.83 kg/m<sup>2</sup>).

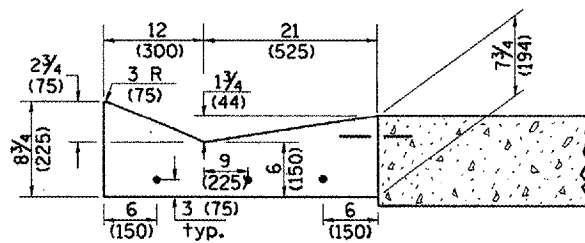

SECTION B-B

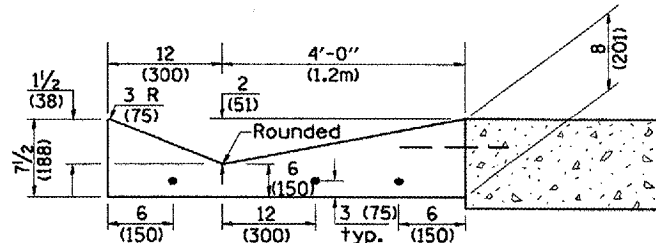

SECTION C-C

**INLET**

All dimensions are in inches (millimeters) unless otherwise noted.

ILLINOIS DEPARTMENT OF TRANSPORTATION  
DISTRICT CADD STANDARD

TYPE B GUTTER (MODIFIED)  
(INLET, OUTLET & ENTRANCE)

DATE	REVISIONS	BY
1-1-97	RENUM. A-1.01, NEW REVISION BOX, ELIMINATED EXPANSION ANCHOR TIES	T.P.
3-6-98	CORRECT DIMENSIONING	J.A.
3-10-06	REVISED QUANTITY	M.A.
10-16-06	REVISED TO 2007 SPEC.	M.A.

CADD STANDARD 606201-D4 SHEET 1 OF 3  
SCALE: NOT DRAWN TO SCALE  
DRAWN BY CADD CHECKED BY

QUANTITIES	
CALC. BY:	DATE:
CHECKED BY:	DATE:
QUANTITY CALCULATIONS ARE ON FILE AT THE DISTRICT 4 OFFICE; BUREAU OF PROJECT IMPLEMENTATION; DOCUMENTATION SECTION	