




F.A.S. RTE.	SECTION	COUNTY	TOTAL SHEETS	SHEET NO.
1195	(112B)BR-3	KNOX	76	46
STA.		TO STA.		
FED. ROAD DIST. NO.		ILLINOIS FED. AID PROJECT		

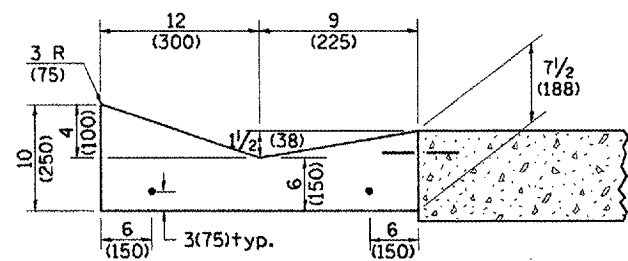


SECTION A-A

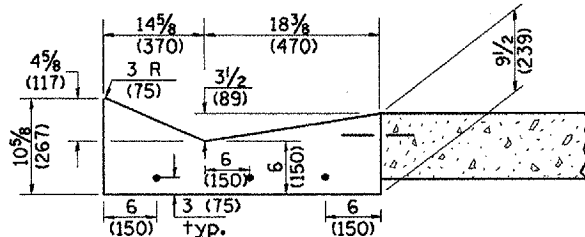

SECTION B-B

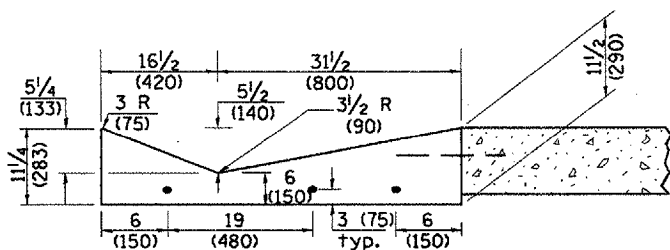


SECTION C-C

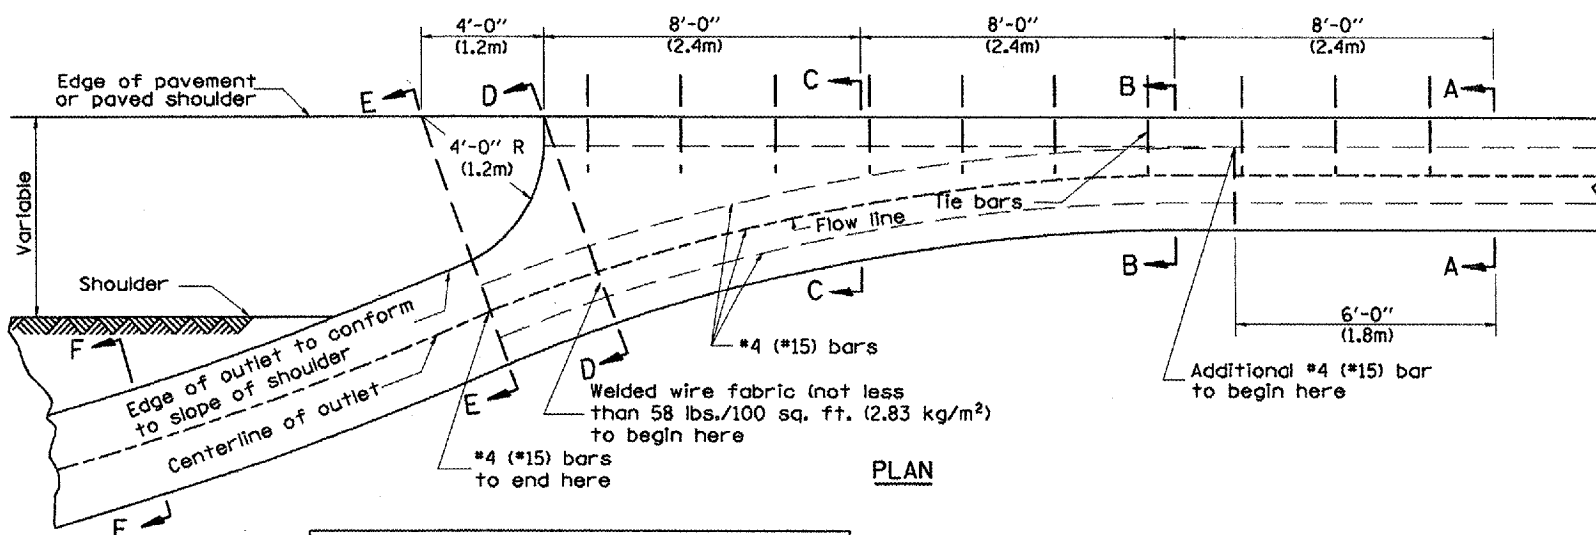


PLAN

QUANTITY
 Section A-A to E-E = 2.81 cu. yd. concrete.
 Section F-F = 0.09 cu. yd./ft. concrete.


If the average grade of pavement for the distance from section A-A to section D-D exceeds 2%, this distance shall be increased 6 ft. (1.8m) for each 1% increase in grade. A quantity adjustment is required.

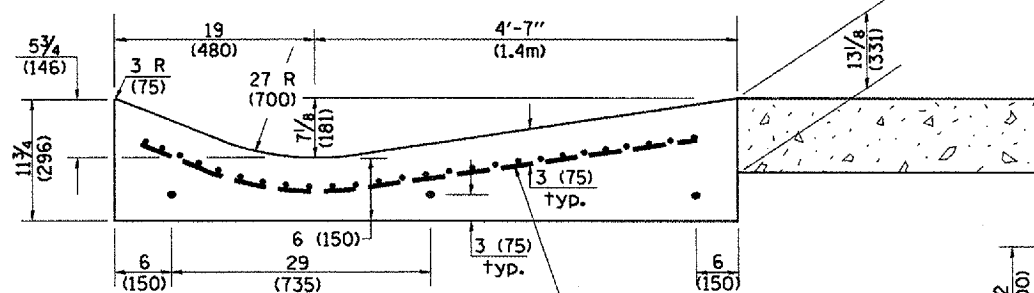


SECTION D-D

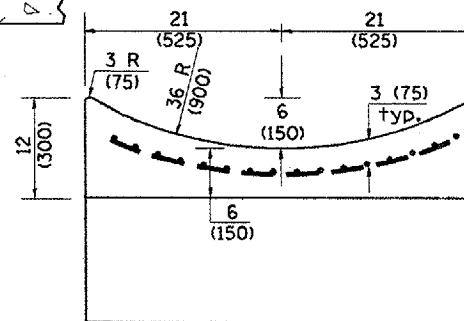

SECTION E-E

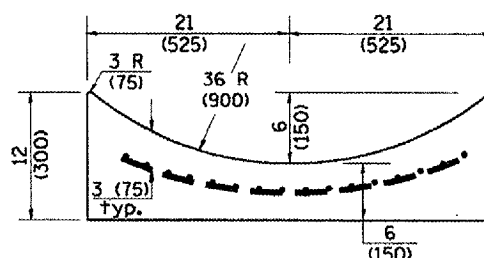

SECTION F-F

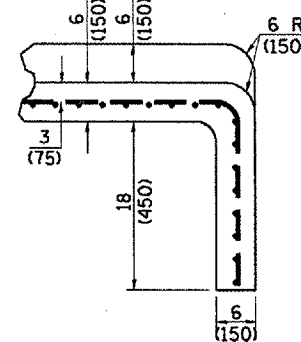

SECTIONS AT END OF OUTLET (CURTAIN WALL)

QUANTITY
 Curtain Wall = 0.1 cu. yd. concrete.

OUTLET

QUANTITIES	
CALC. BY:	DATE:
CHECKED BY:	DATE:
QUANTITY CALCULATIONS ARE ON FILE AT THE DISTRICT 4 OFFICE, BUREAU OF PROJECT IMPLEMENTATION, DOCUMENTATION SECTION	

ILLINOIS DEPARTMENT OF TRANSPORTATION	
DISTRICT CADD STANDARD	
TYPE B GUTTER (MODIFIED) (INLET, OUTLET & ENTRANCE)	
CADD STANDARD 606201-D4	SHEET 2 OF 3
NOT DRAWN TO SCALE	DRAWN BY CADD CHECKED BY