

UNLESS ELEVATIONS ARE SHOWN —
 ALL UTILITY LOCATIONS SHOWN ON THE CROSS-SECTIONS
 ARE BASED ON THE APPROXIMATE DEPTH SUPPLIED BY
 THE UTILITY COMPANY

HORIZ. SCALE




VERT. SCALE



DATE	
BY	
DESIGNED	
DRAWN	
CHECKED	
DATE	
FILE NAME	
USER NAME	
PLOT SCALE	
PLOT DATE	

DATE	
BY	
DESIGNED	
DRAWN	
CHECKED	
DATE	
FILE NAME	
USER NAME	
PLOT SCALE	
PLOT DATE	

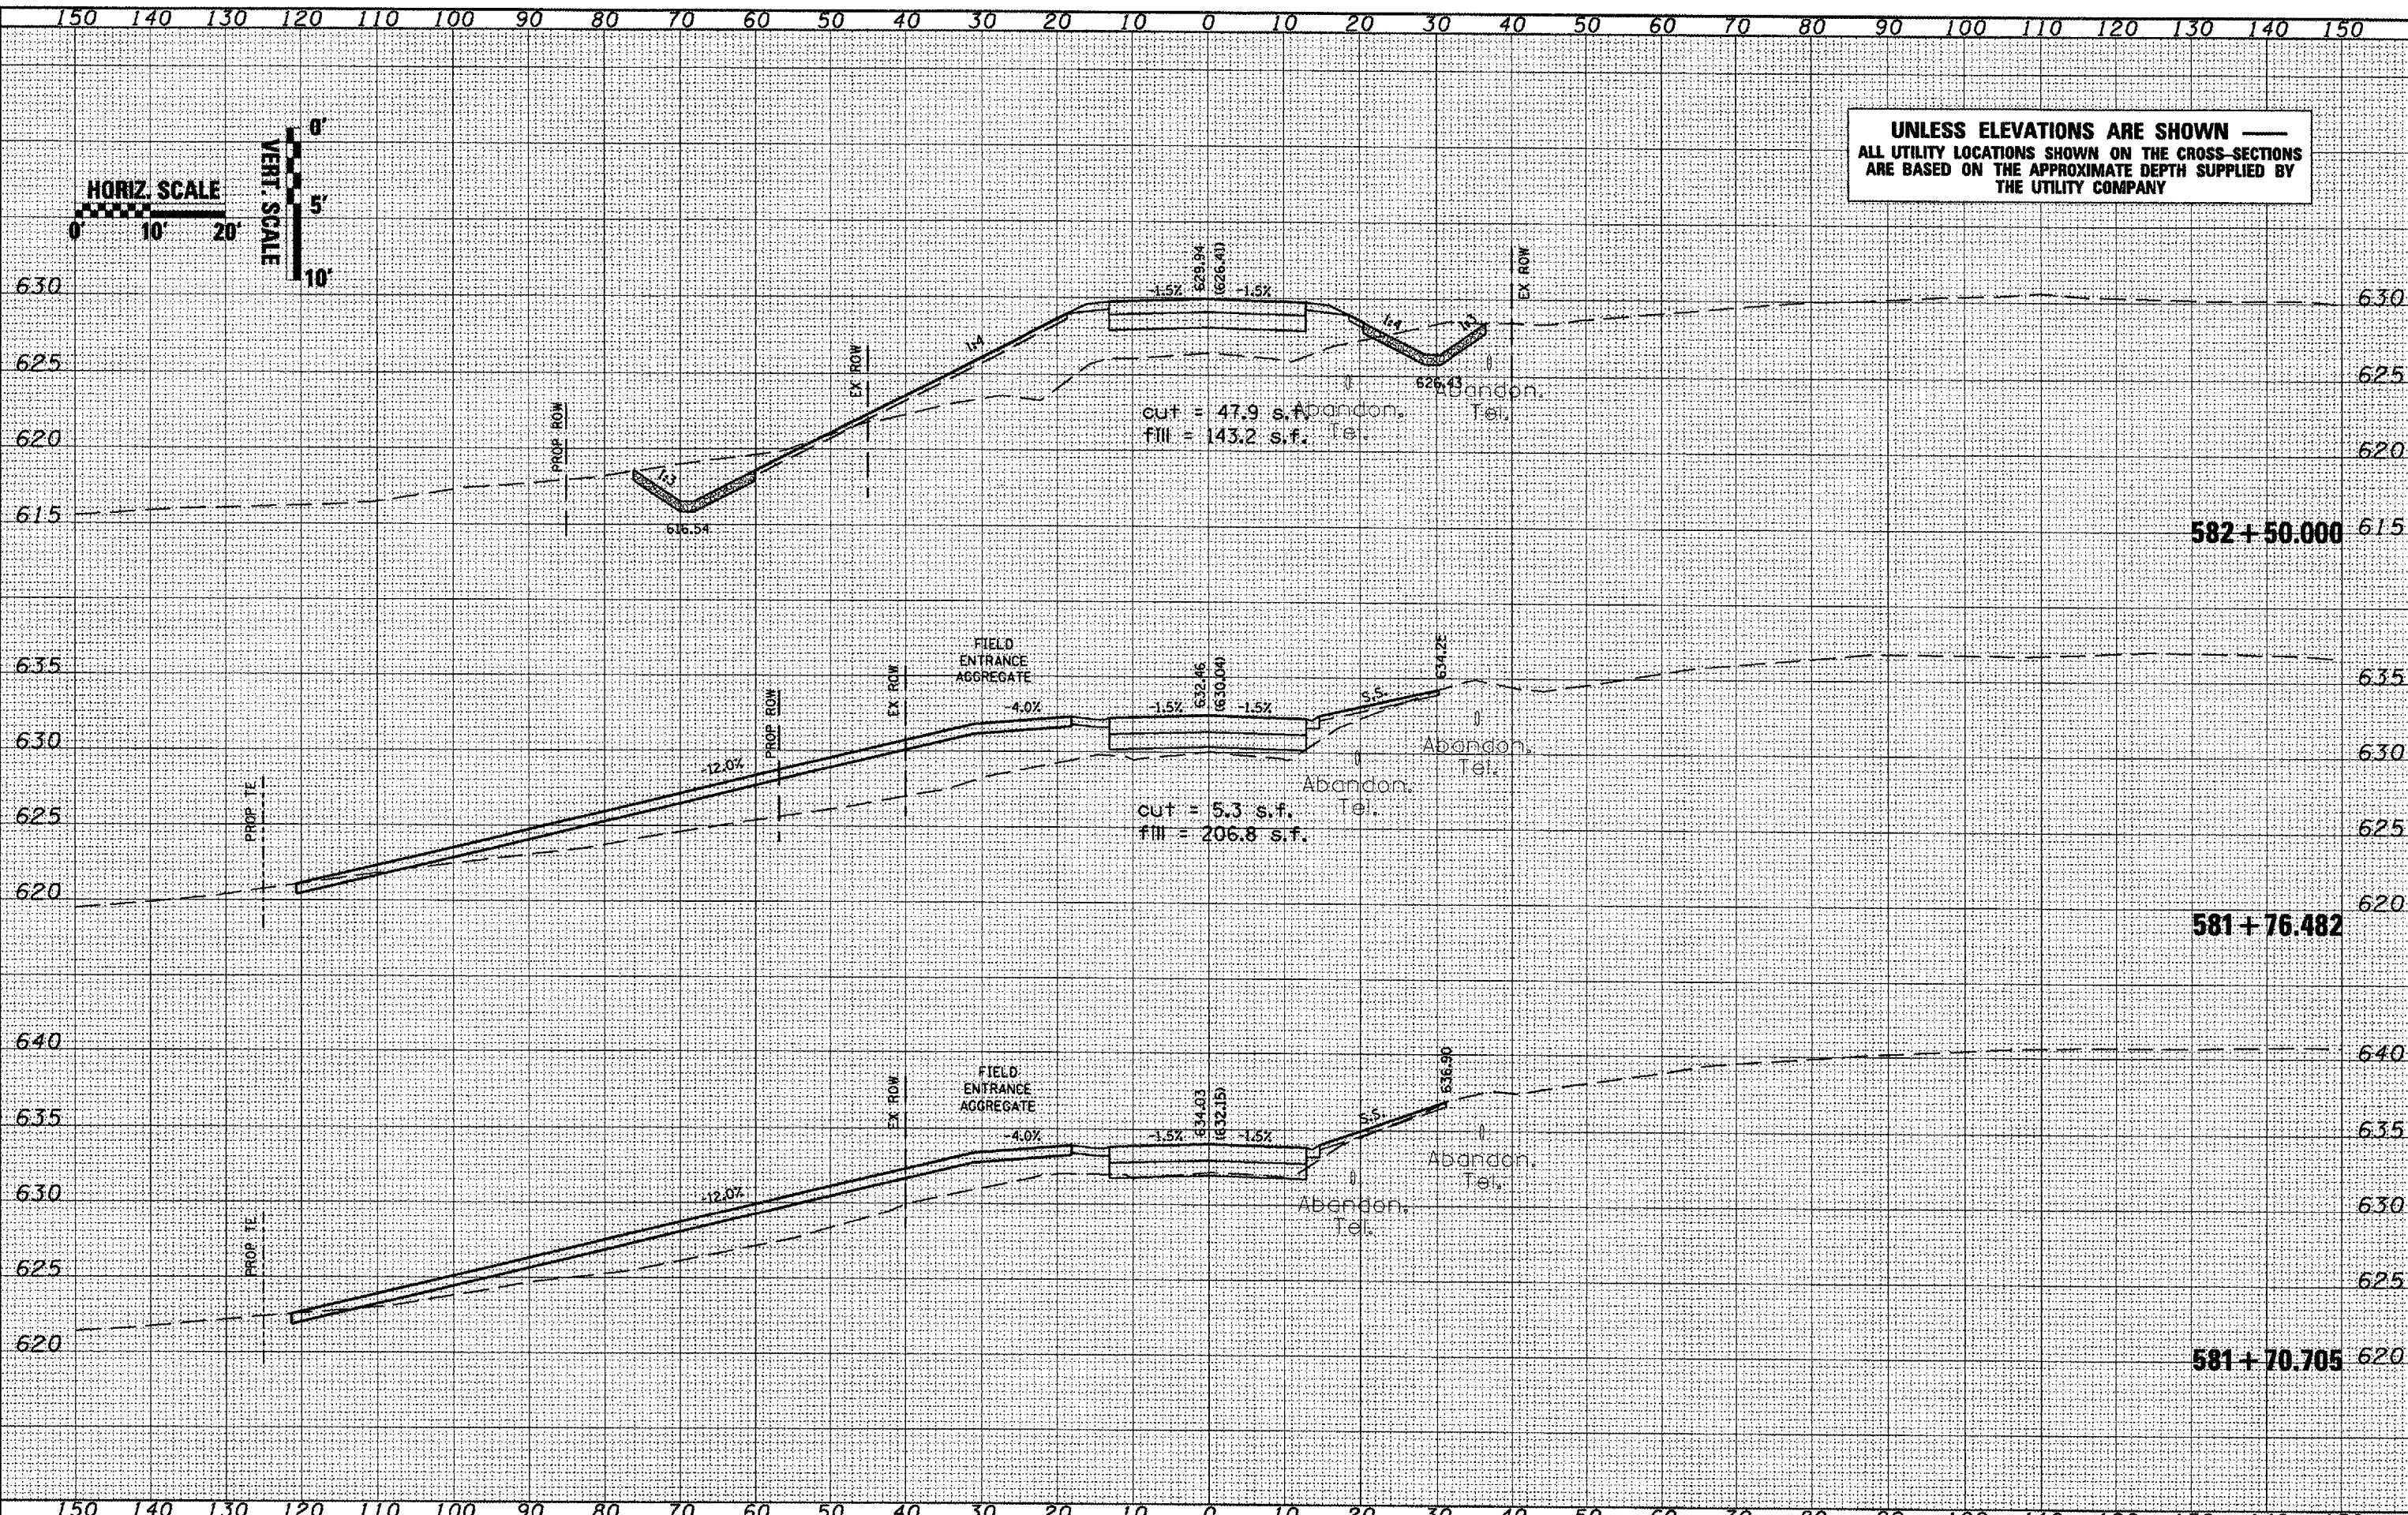

FILE NAME =	USER NAME = hudejasonme	DESIGNED -	REVISED -	STATE OF ILLINOIS DEPARTMENT OF TRANSPORTATION	IL 180 Cross Sections	F.A.P. RTE.	SECTION	COUNTY	TOTAL SHEETS	SHEET NO.	
or \projects\1180\bridge\secahset.dgn		DRAWN -	REVISED -			1195	012B/BR-3	KNOX	76	55	
		CHECKED -	REVISED -			CONTRACT NO. 88896					
		DATE -	REVISED -			SCALE:	SHEET NO. OF SHEETS	STA. 581+70.705 TO STA. 582+50.000	FED. ROAD DIST. NO. ILLINOIS FED. AID PROJECT		