


UNLESS ELEVATIONS ARE SHOWN —  
ALL UTILITY LOCATIONS SHOWN ON THE CROSS-SECTIONS  
ARE BASED ON THE APPROXIMATE DEPTH SUPPLIED BY  
THE UTILITY COMPANY

HORIZ SCALE

VERT. SCALE

DATE	
BY	
FINISHED	
SURVEY	
PLOTTED	
TEMP. LATE	
NOTE BOOK	
AREAS	
CHECKED	
NO.	

DATE	
BY	
ORIGINAL	
SURVEY	
PLOTTED	
TEMP. LATE	
NOTE BOOK	
AREAS	
CHECKED	
NO.	

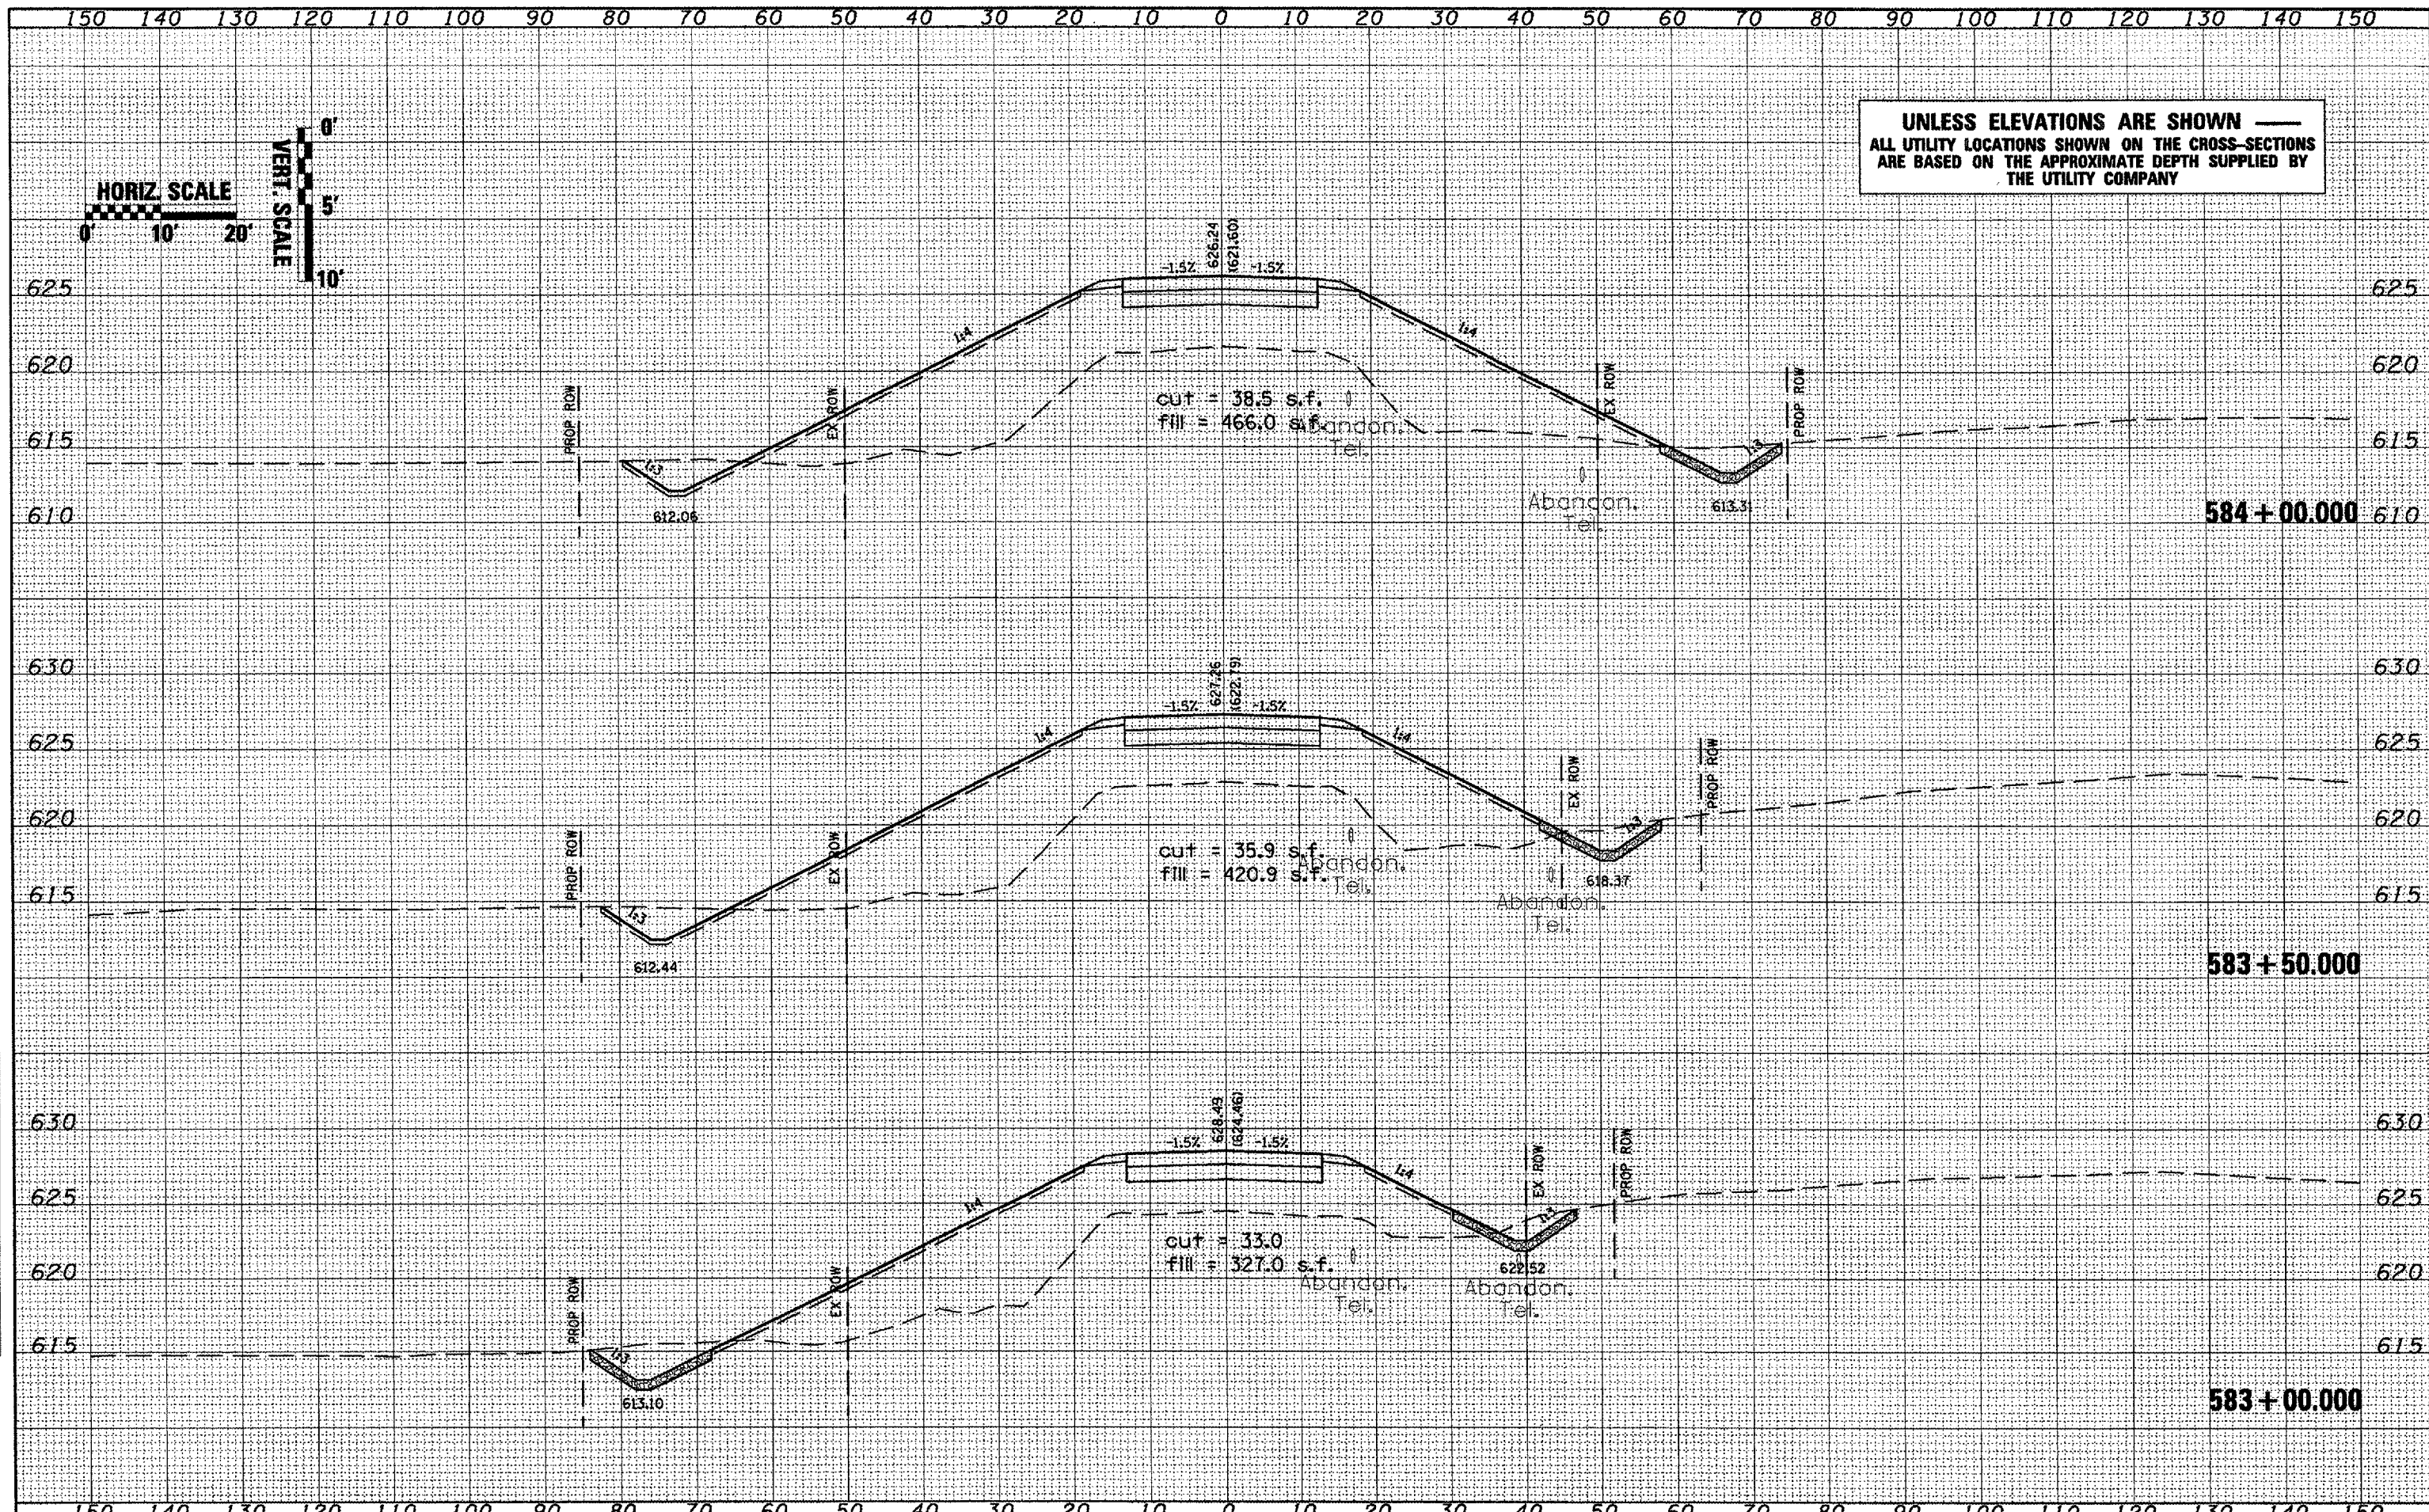

FILE NAME =	USER NAME = hudelstamme	DESIGNED -	REVISED -	STATE OF ILLINOIS DEPARTMENT OF TRANSPORTATION	IL 180 Cross Sections	F.A.P. RTE.	SECTION	COUNTY	TOTAL SHEETS	SHEET NO.	
cs:\projects\1180\bridge\sheet.dgn		DRAWN -	REVISED -			1195	(112B)BR-3	KNOX	76	56	
		CHECKED -	REVISED -			CONTRACT NO. 88896					
		DATE -	REVISED -			ILLINOIS FED. AID PROJECT					
PLOT SCALE = 20.000' / IN.				SCALE:		SHEET NO. OF SHEETS		STA. 583+00.000 TO STA. 584+00.000			
PLOT DATE = 12/18/2007											